


Parcel 1

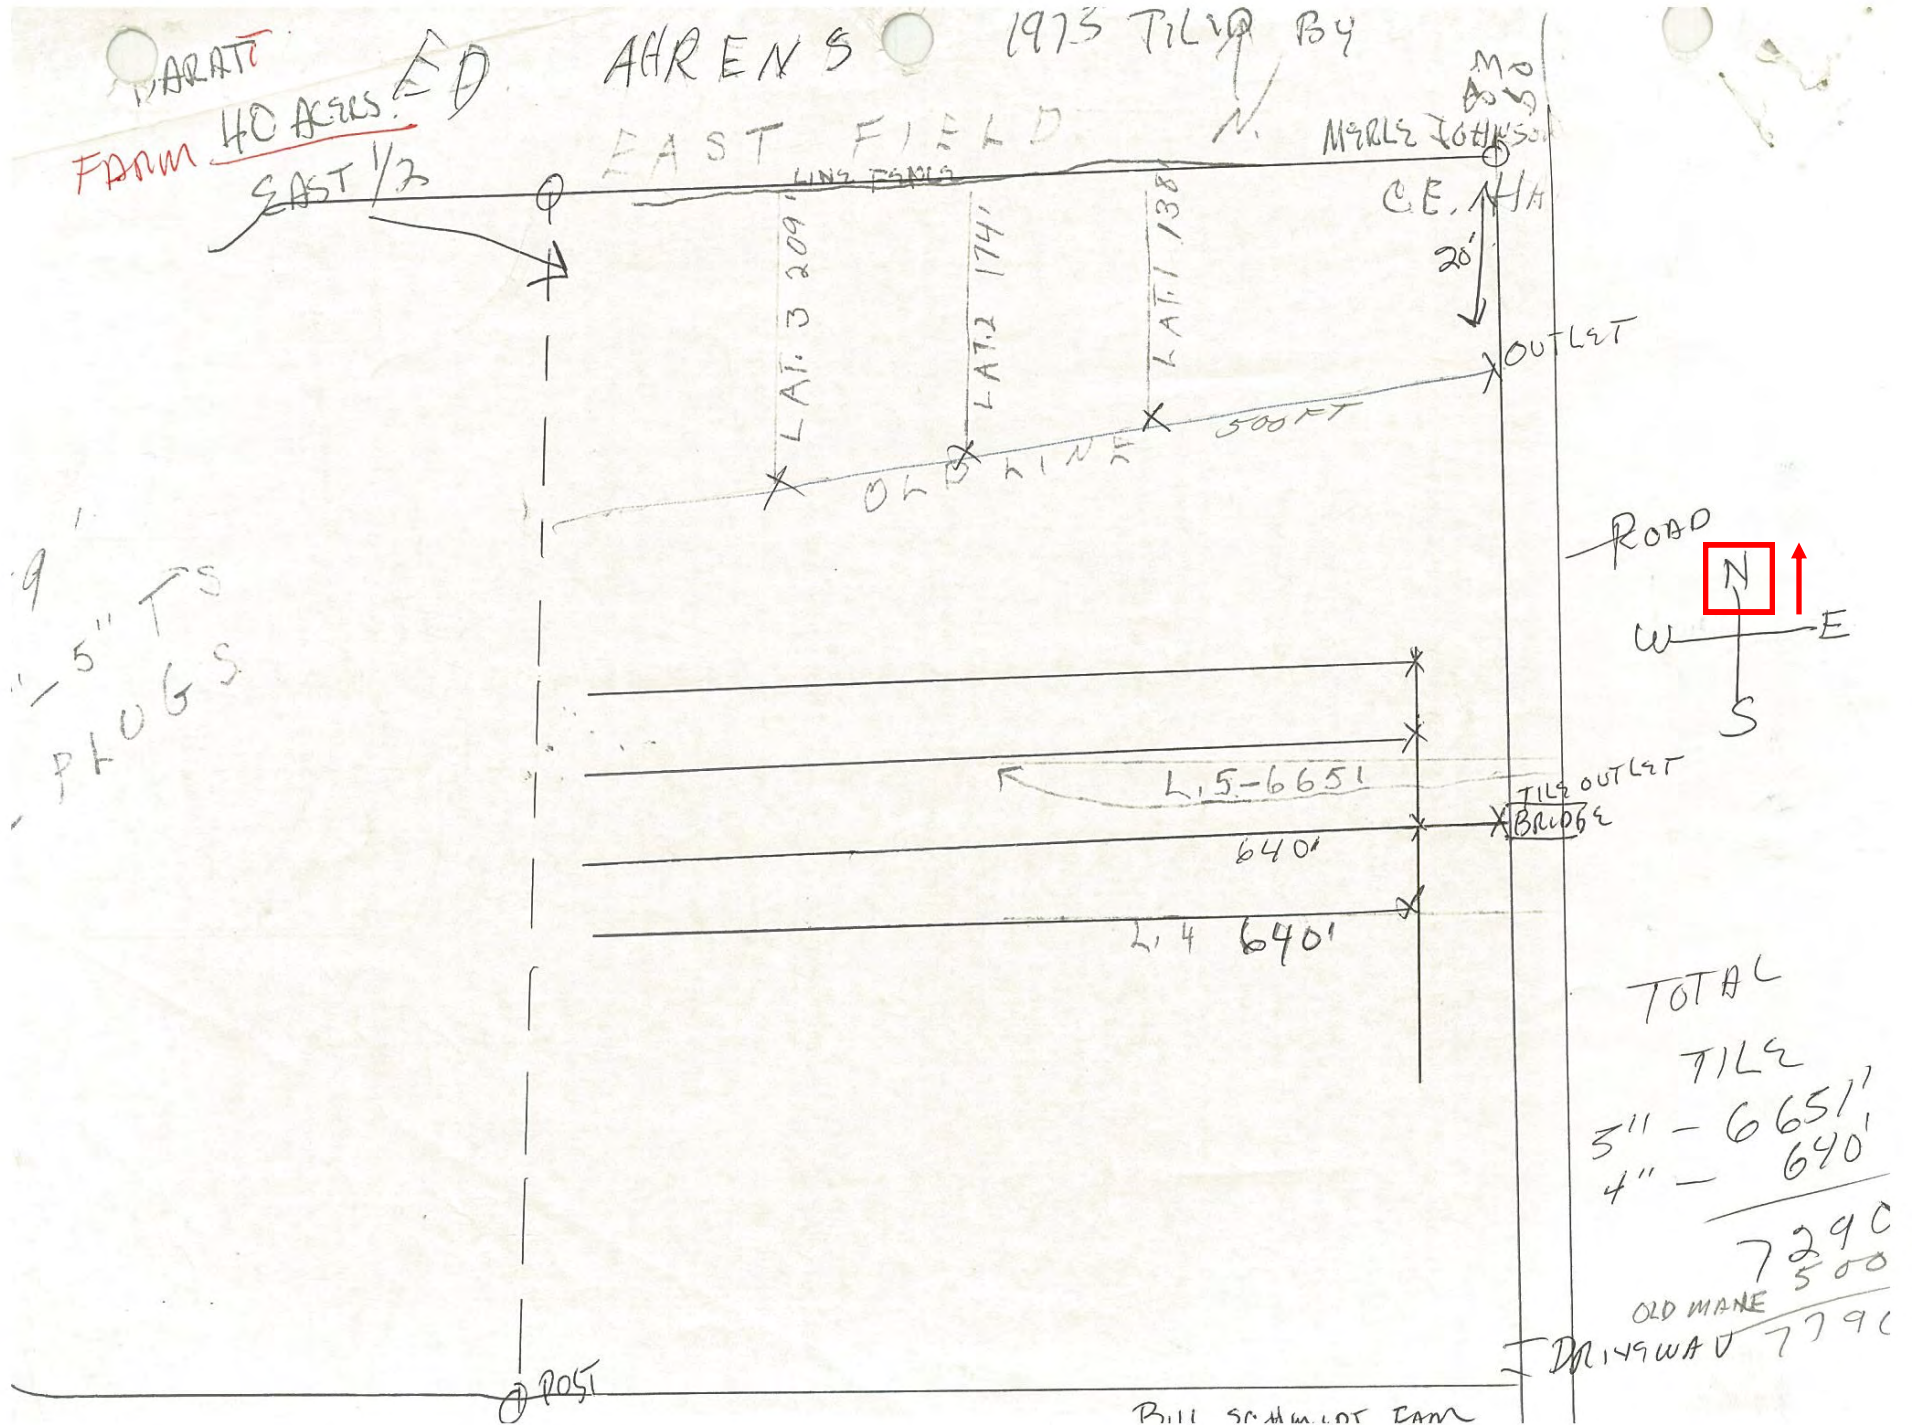

Parcel 2



Certain-Teed/Daymond Co.
230 Collingwood Avenue
Ann Arbor, Michigan 48103
(313) 769-1874

MANUFACTURING & DISTRIBUTION YARDS

1300 Adams,
Lawrenceville, Illinois 62439
(618) 943-5702

321 South Columbia
Montpelier, Indiana 47359
(317) 728-2471

Highway 105 East,
Lake Mills, Iowa 50450
(515) 592-7000

709 Lincoln Street, P.O. Box 256
Towanda, Illinois 61776
(309) 728-2251

160 Lyceum, P.O. Box 207
Geneva, New York 14456
(315) 781-1073


LEGEND:

Permanent fence	
Proposed tile line	
Existing tile line	
Existing shallow ditch	
Existing deep ditch	

MATERIALS ESTIMATE


(SEE REVERSE SIDE)

Owner	<u>Ed Ahrens</u>
TOWNSHIP	_____
COUNTY	_____
STATE	_____
DATE	_____
SIGNED	_____

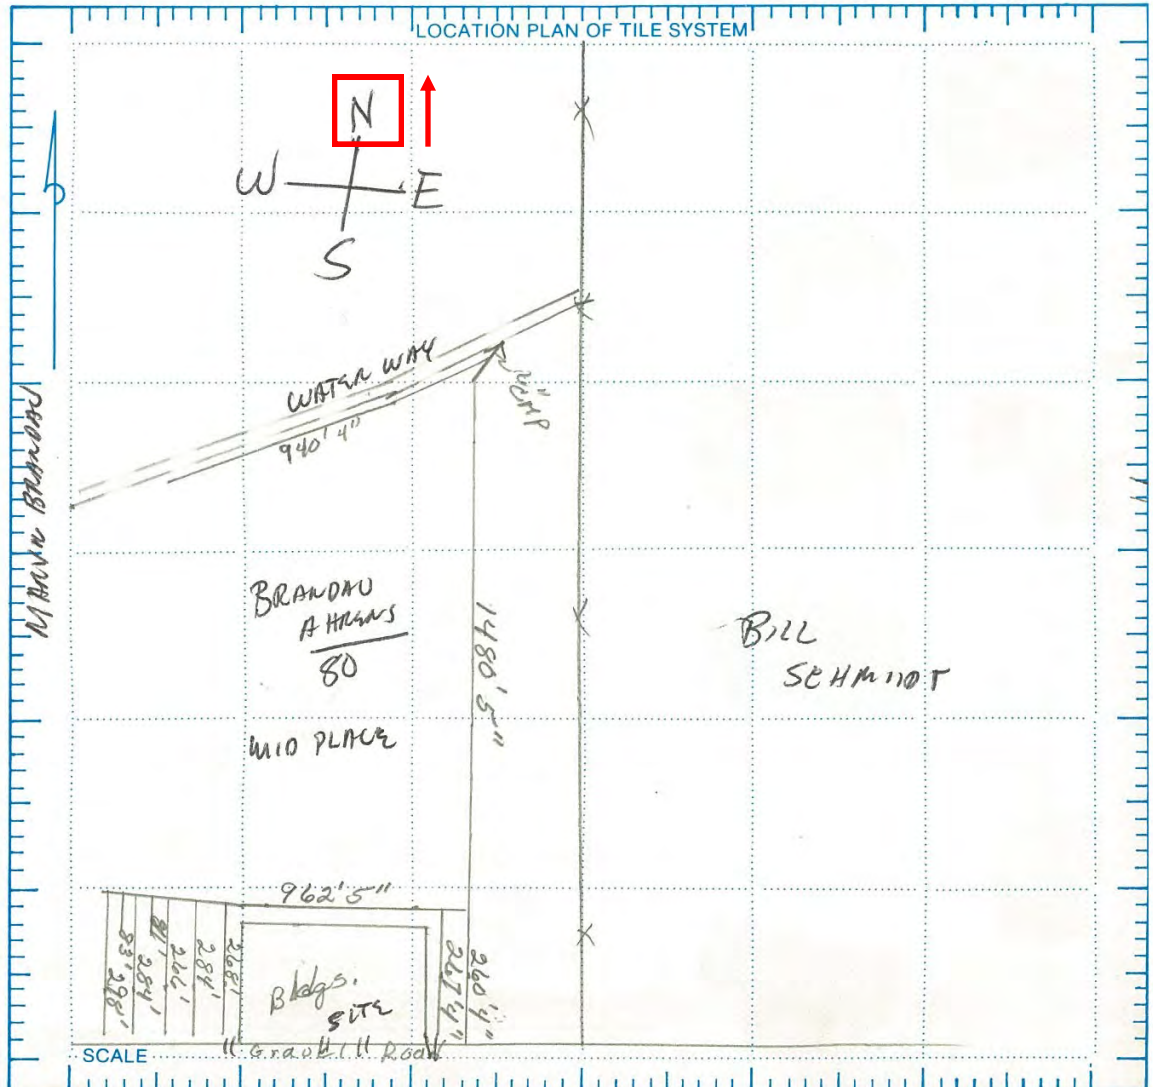

Parcel 2


LATEC GPS: Map 7.gps

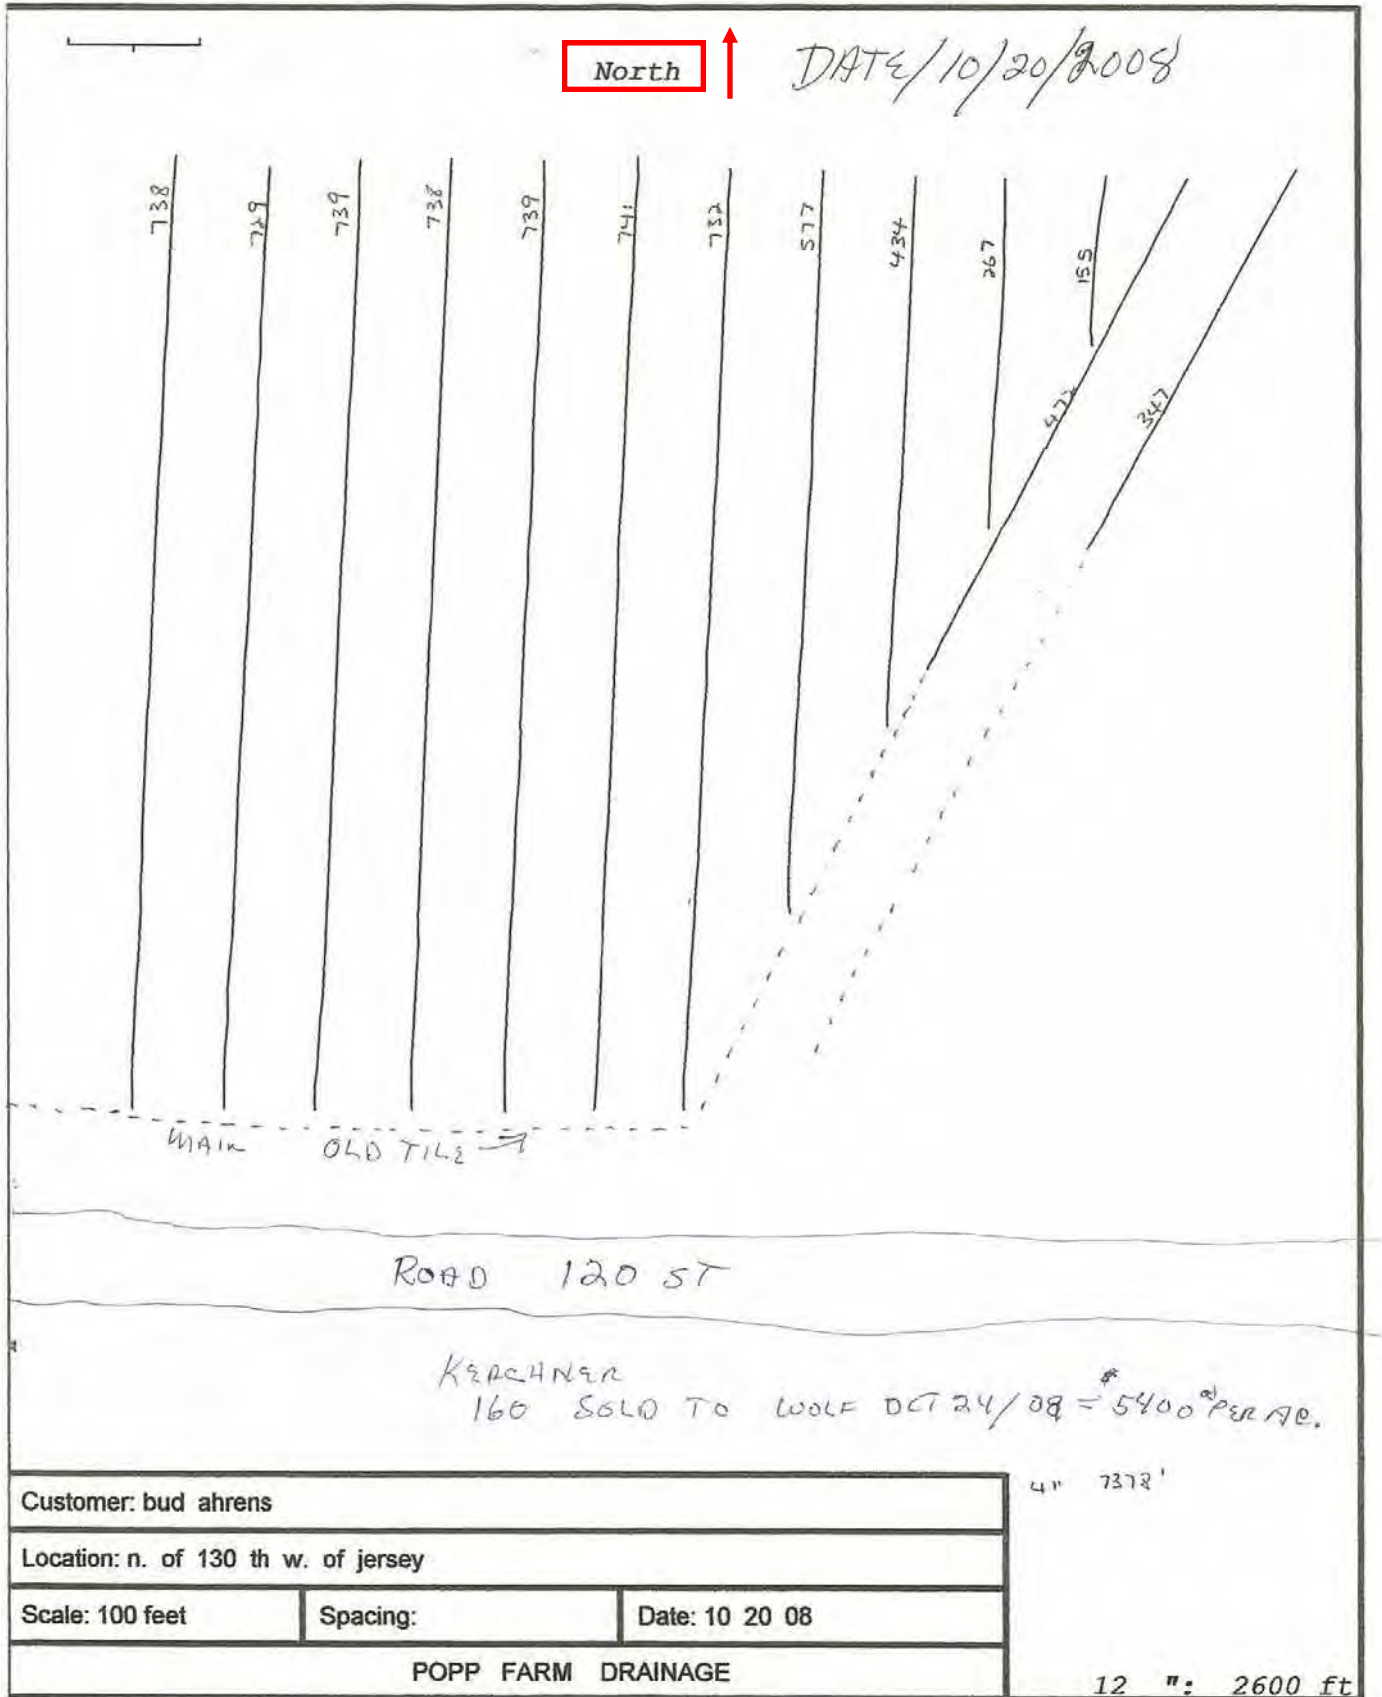

Parcel 3

1995 TILLING

TILE RECORD MAP

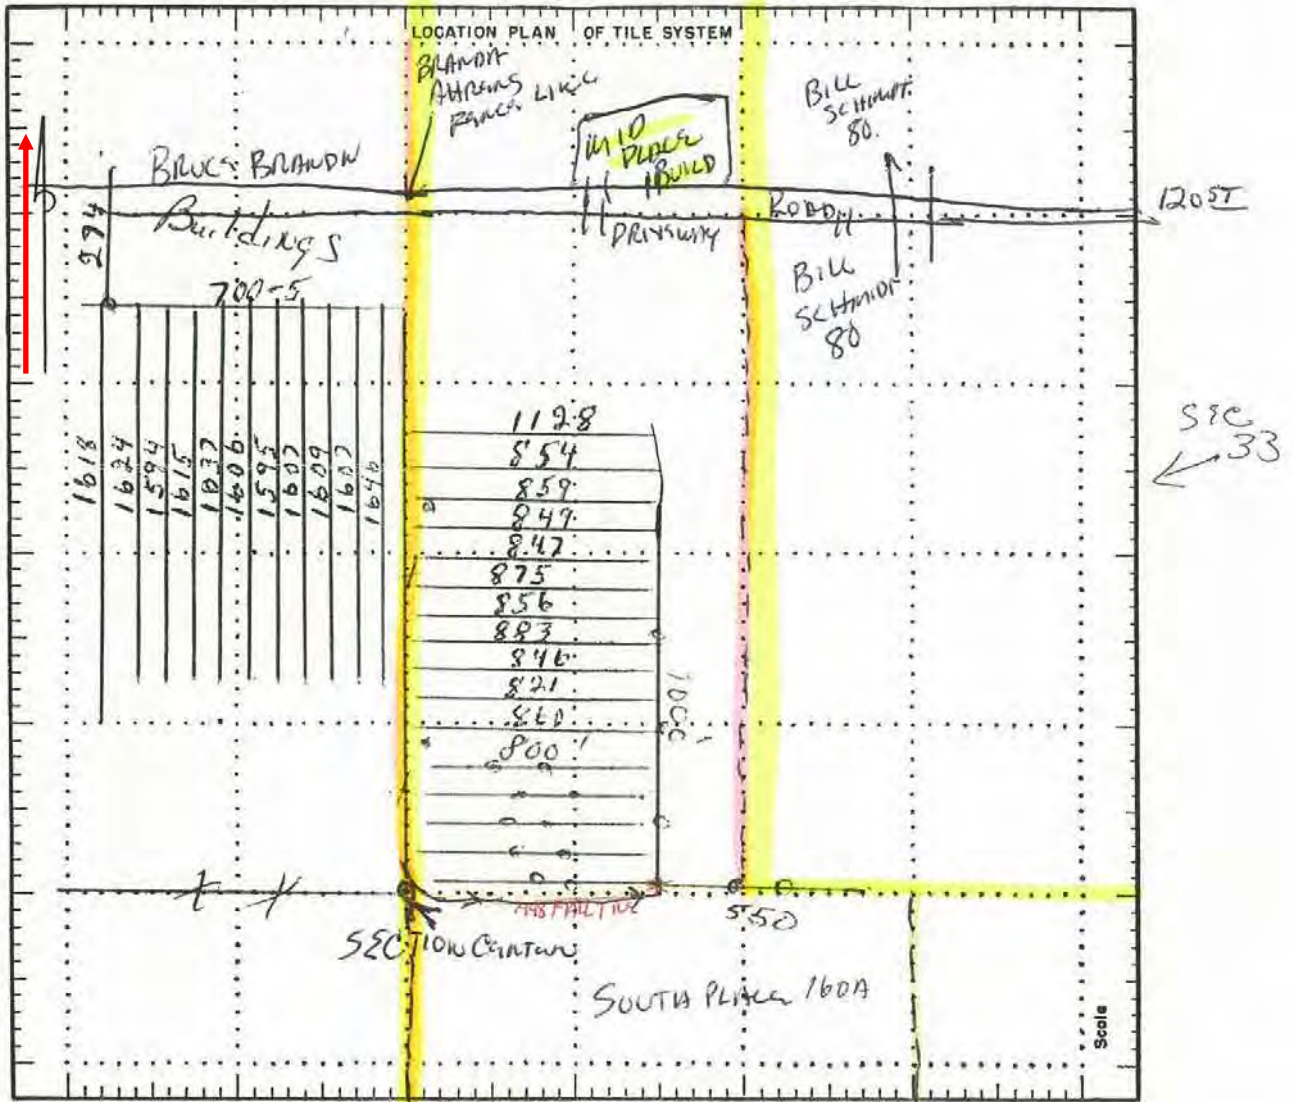

NAME Bruce BRANDT FARMS MINI PLACE X ROAD

Section _____ Township _____ County _____

Contractor _____ Date installed _____


Amount of tile installed 5" _____ 6" _____ 8" _____

10" _____ 12" _____ Larger _____

Regular inspection of the tile system is essential. Prompt repair of any failure will keep the system in working order and maintenance costs low.

IOWA DRAINAGE, INC. **SHEFFIELD, IOWA 50475**
Jim Blood — Telephone 515-892-4330

Parcel 3

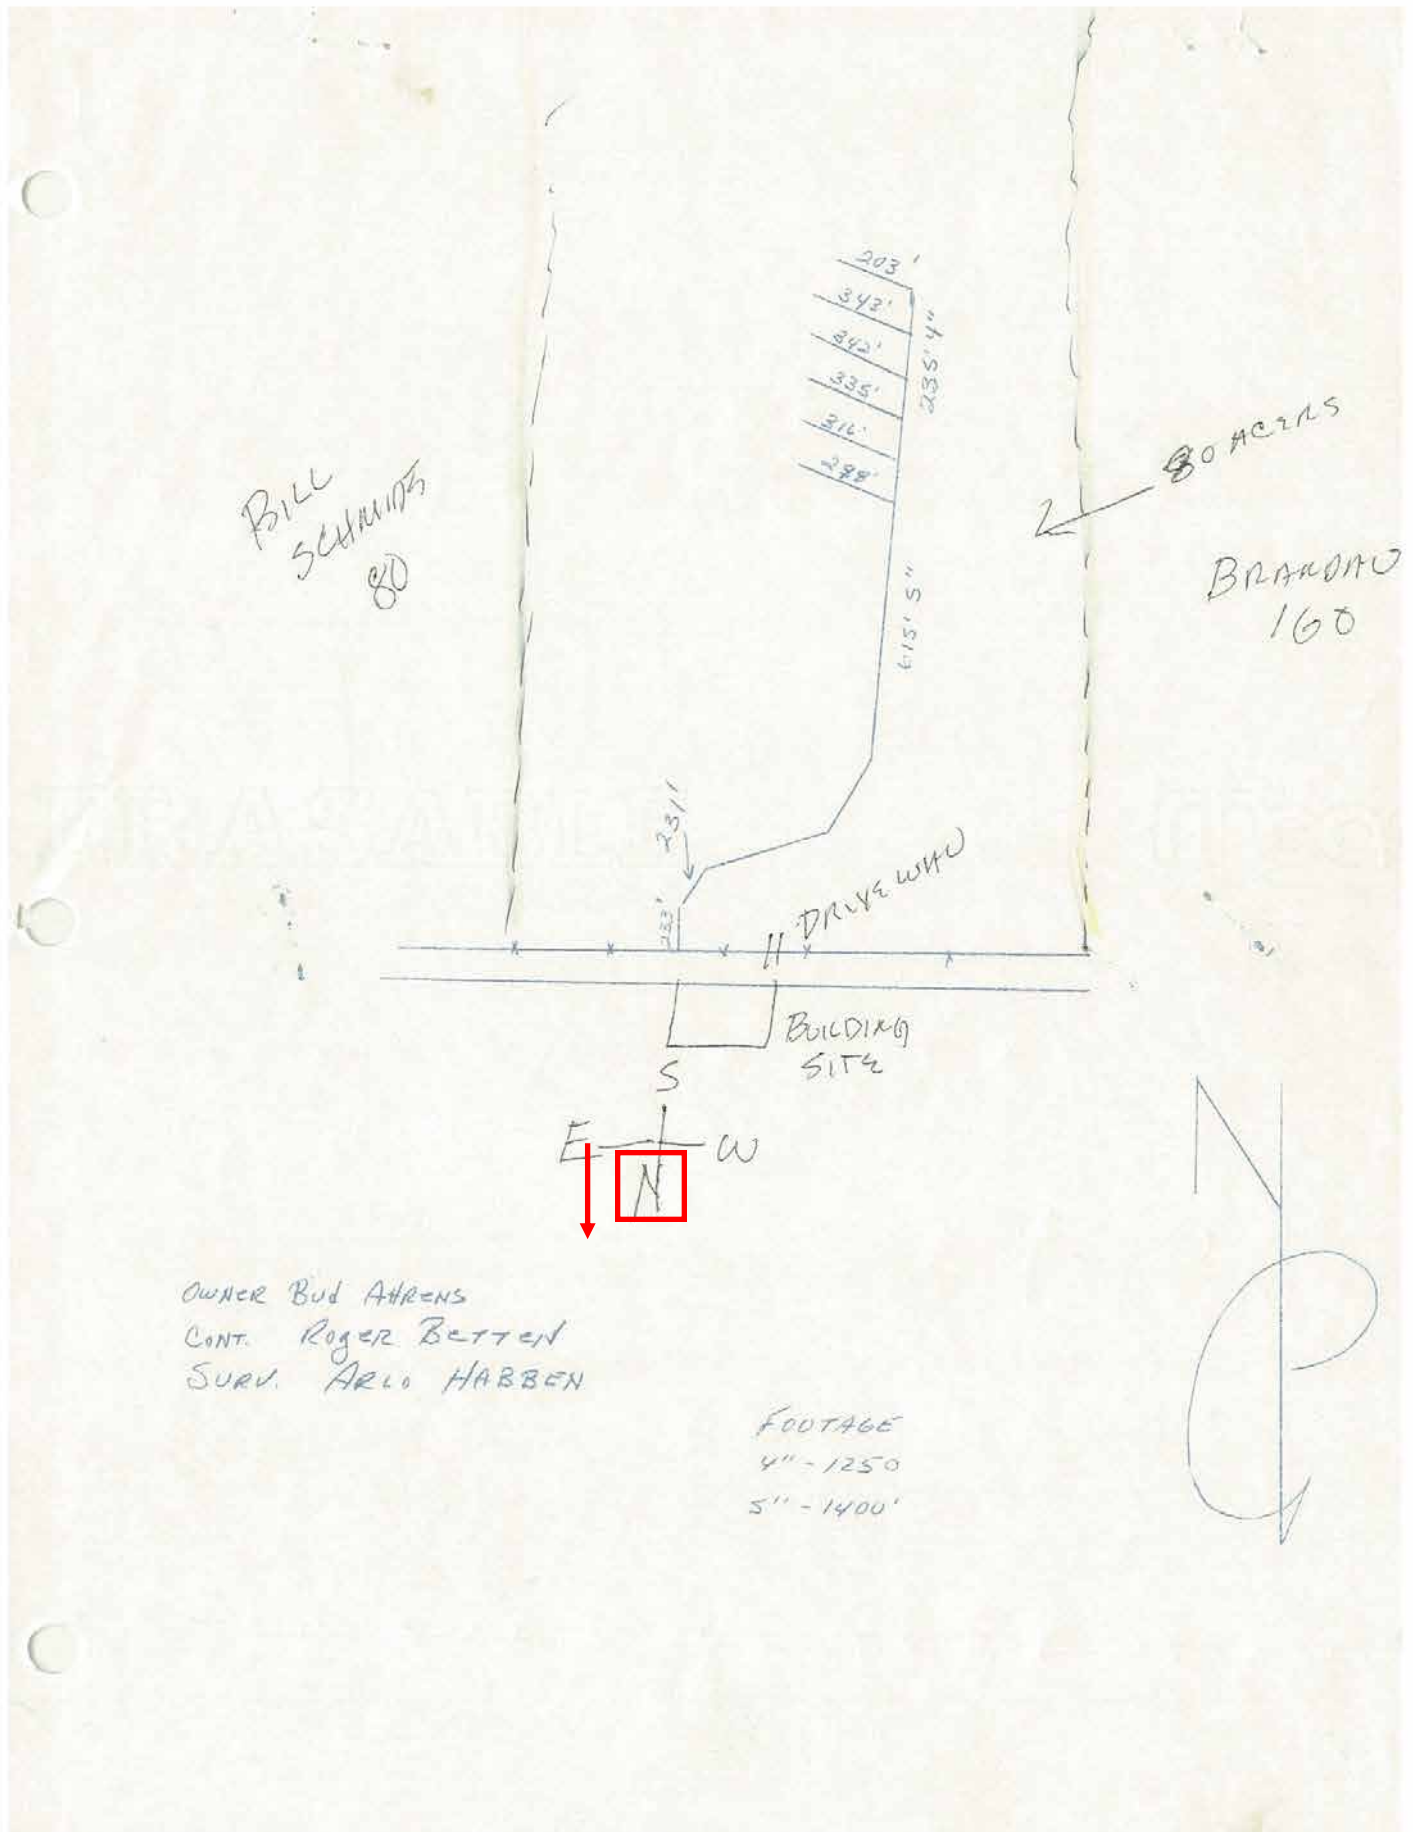

Parcels 3 & 4

(SEE REVERSE SIDE)

Owner	
TOWNSHIP	
COUNTY	
STATE	
DATE	
SIGNED	

Proposed tile line

Existing tile line

Existing shallow ditch

Existing deep ditch

MATERIALS ESTIMATE

10,421' 4" 80' spacings
1,898' 5"

1981 - 13,620' 4"
1' 402' 5"
1045' 6"
4000' 8" Creek

(SEE REVERSE SIDE)

Owner Ed Ahrens
TOWNSHIP Rudd 33
COUNTY Floyd
STATE Iowa
DATE Oct. 15, 1980
SIGNED Rogee W. Belter

