




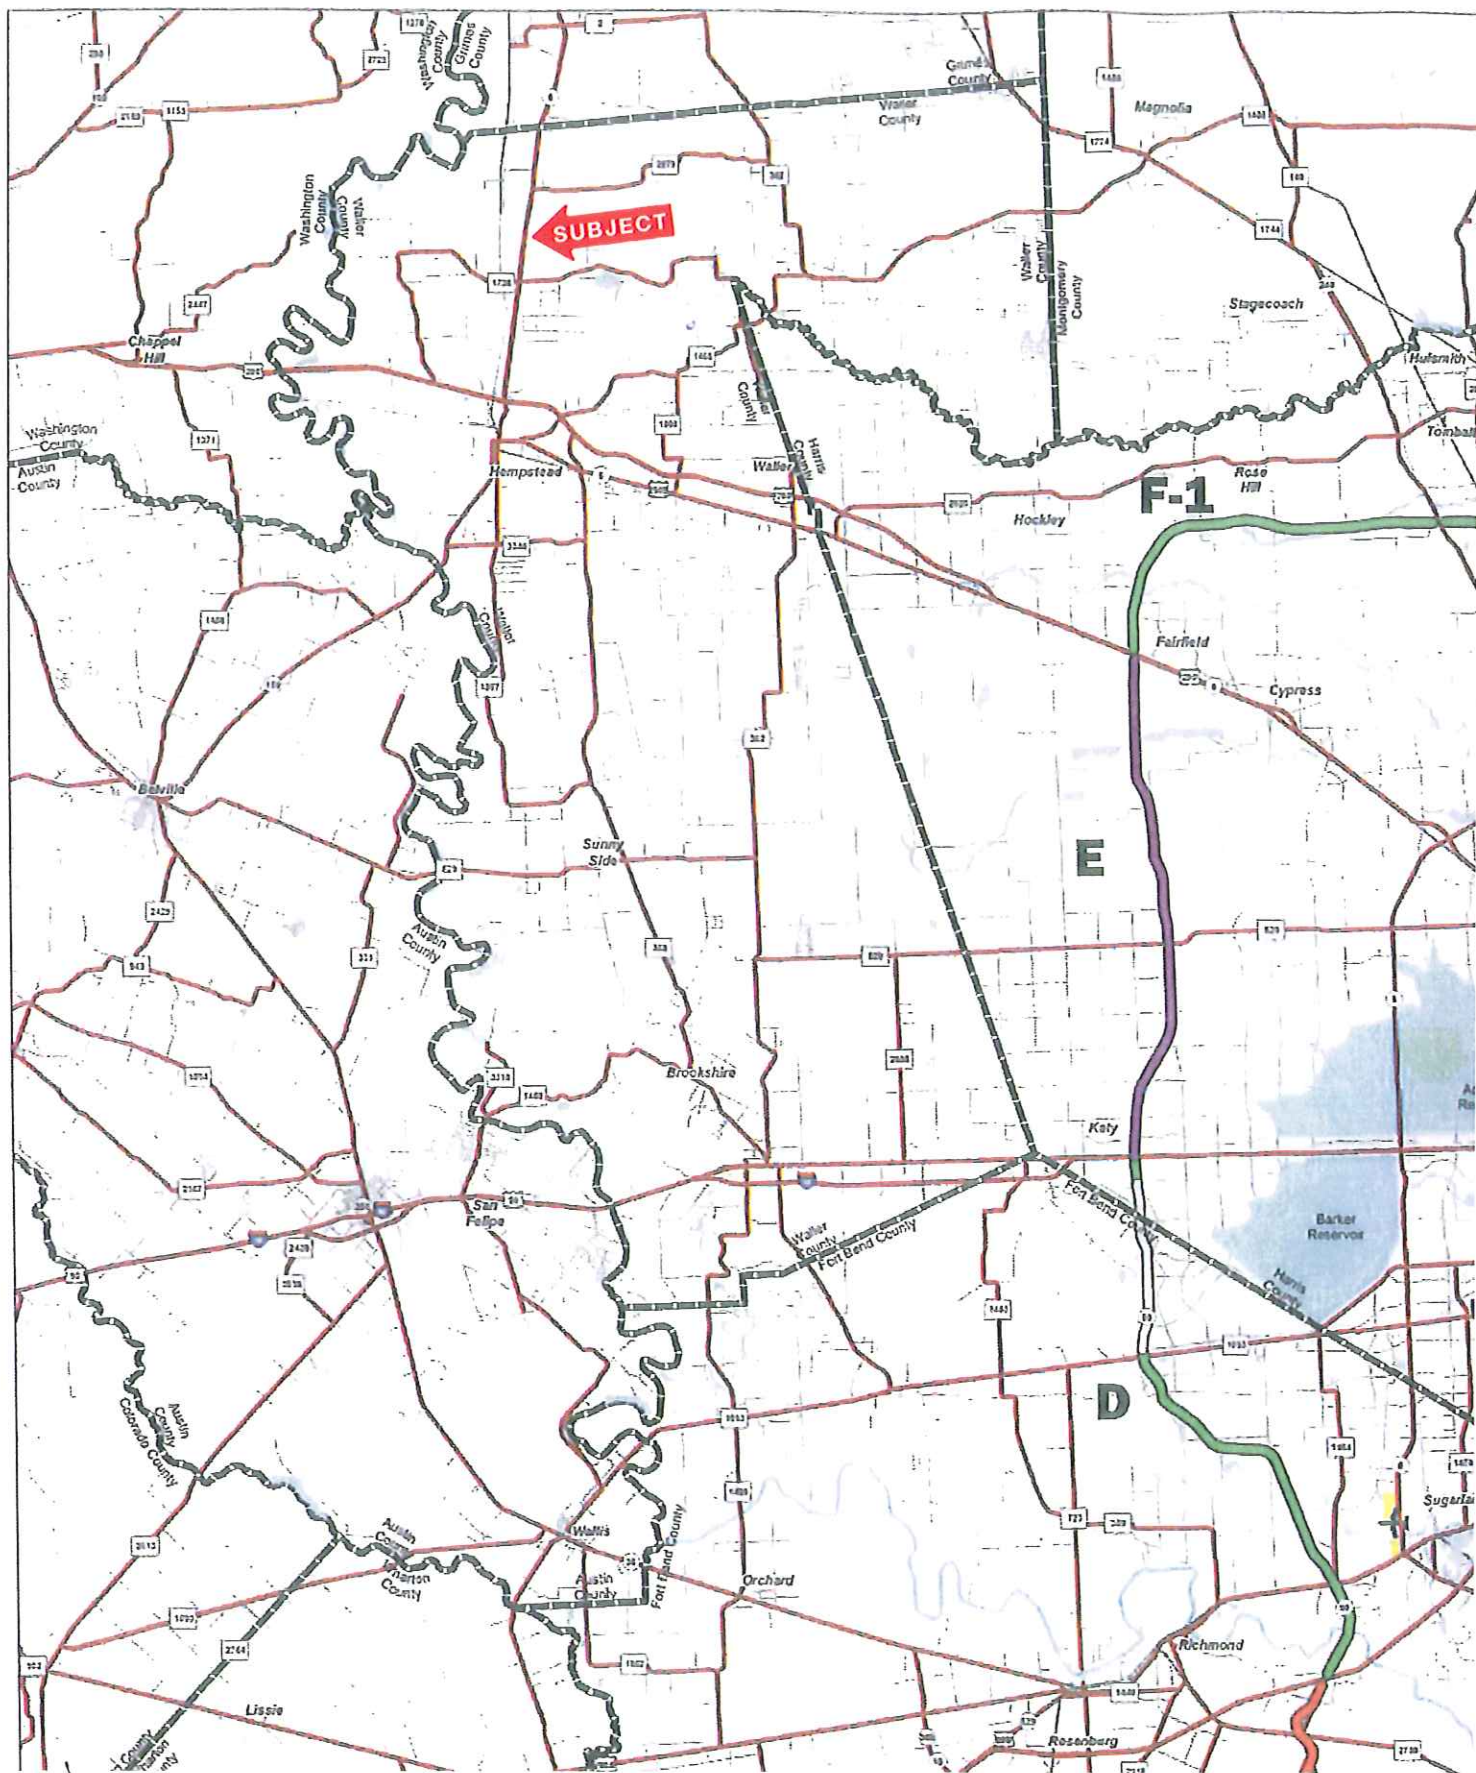

C O U N T Y

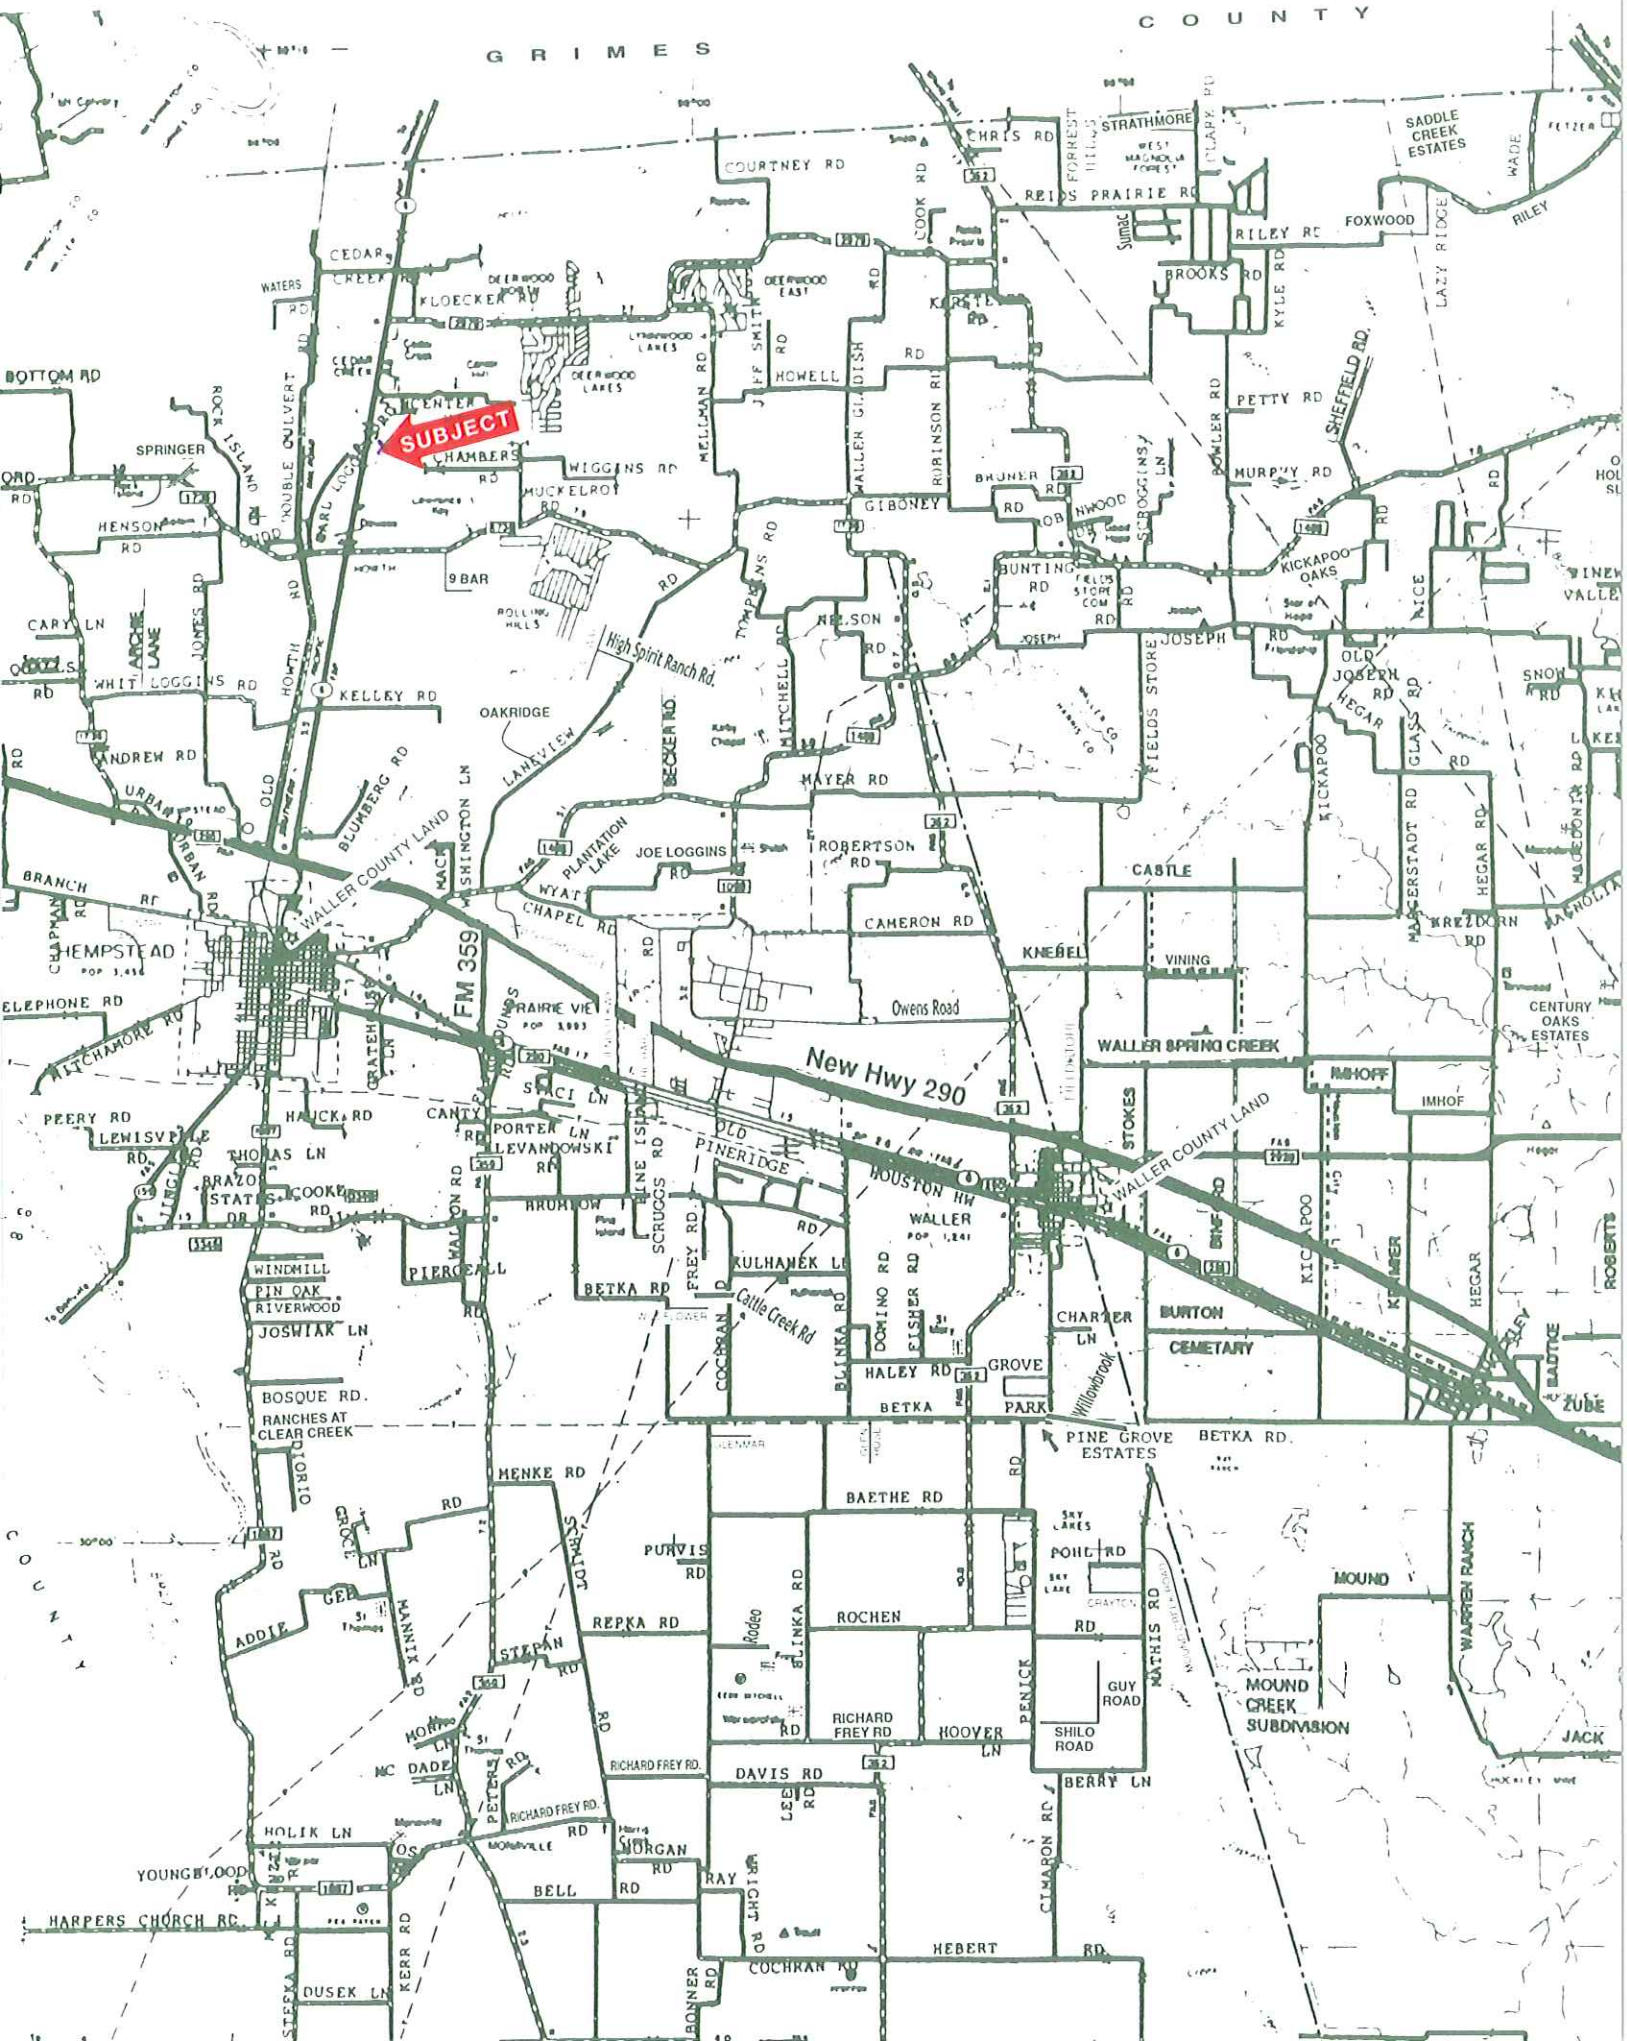


3775

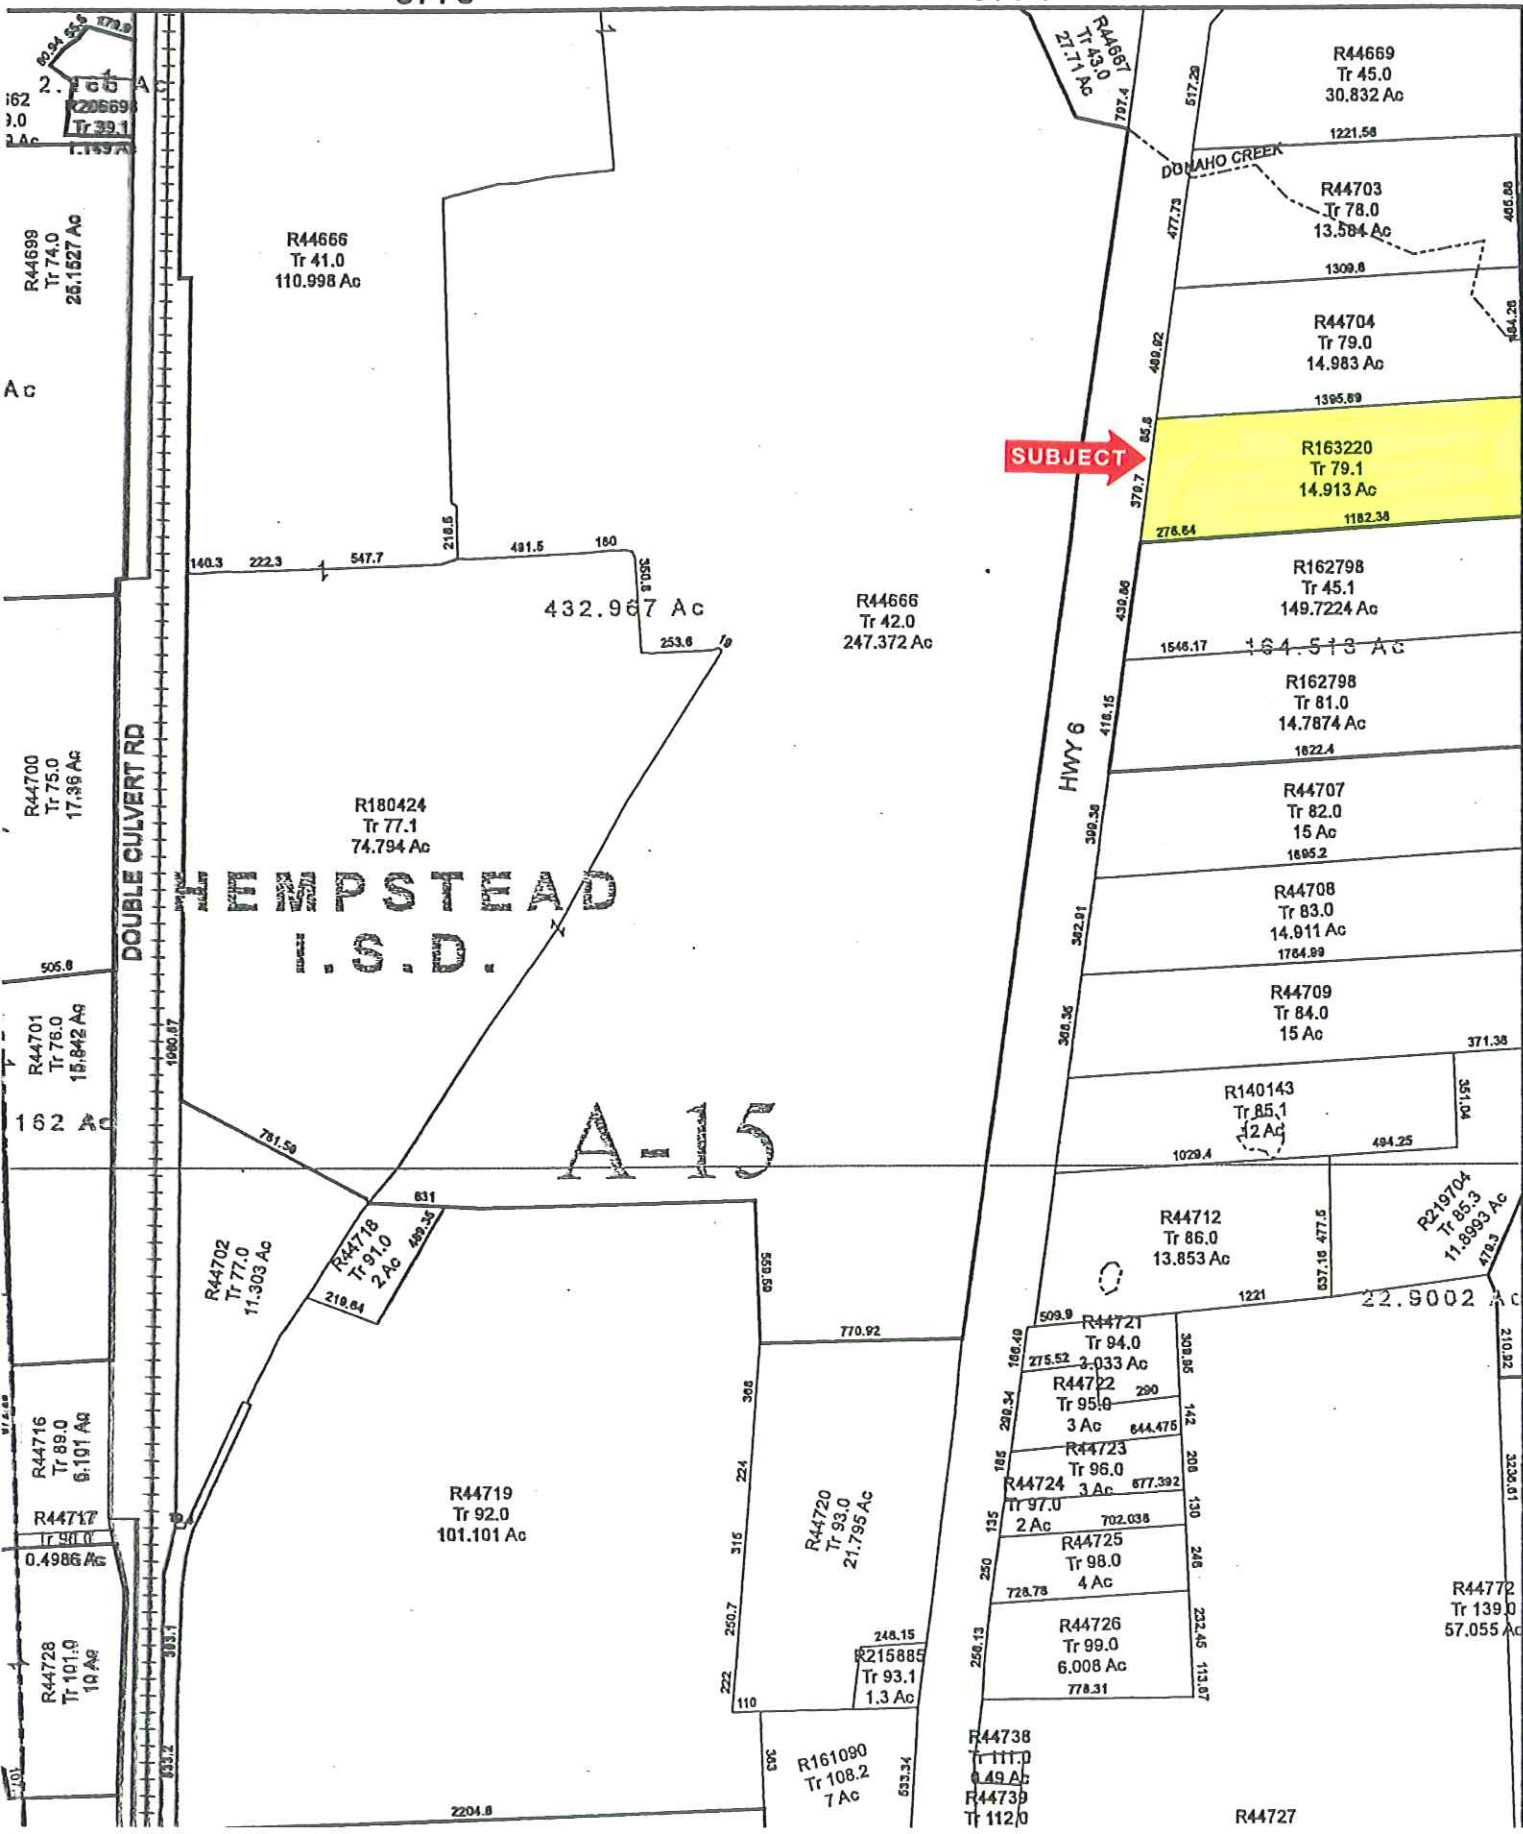

BOUNDARY AND IMPROVEMENT SURVEY PLAT

OF
TRACT I - 2.500 ACRES
TRACT II - 12.413 ACRES

IN THE
McLIN BRACEY SURVEY, A-15
WALLER COUNTY, TEXAS

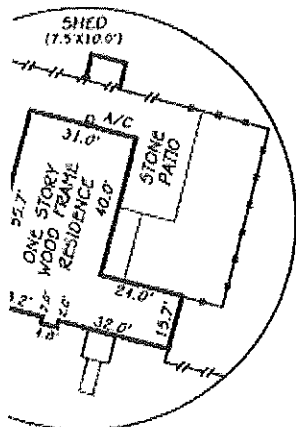


Detail

LE: 1" = 40'

Mrs. John F. Bowley
Called Tract No. 11
Vol. 245, Pg. 473, D.R.W.C.T.

Called 15.00 Acres
Tract No. 11

RAIL HIGHWAY NO. 6
(150' Right-Of-Way)

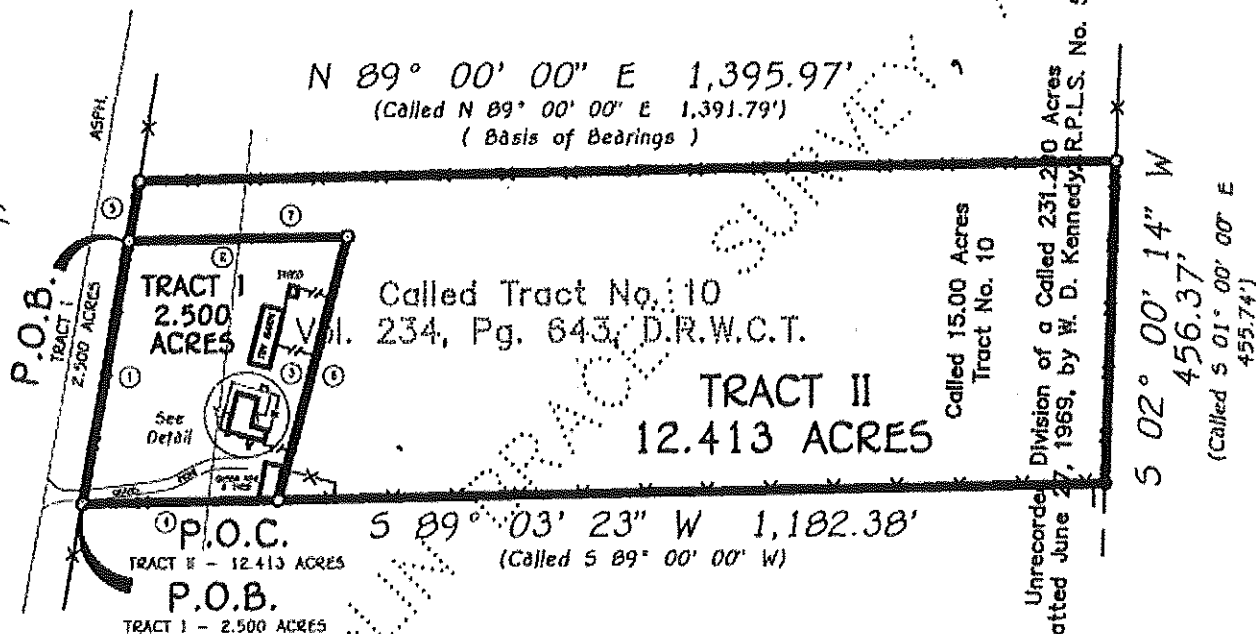

TRACT I - 2.500 ACRES
COURSE AND DISTANCE TABLE

FOUND			CALLED		
NO.	BEARING	DIST.	BEARING	DIST.	NA
1	N 00° 00' 00" E	176.74'	N 00° 30' 00" E	NA	

Minor Family Grantor Tr
Called 180.556 Acres
Vol. 174, Pg. 40, D.R.W.

Waller CAD - Map of Property ID 163220 for Year 2013

