

DANNY P. WRIGHT AND WANDA J. WRIGHT

41611 NORTH MILL DRIVE
MONTGOMERY, TEXAS 77354

- ① BUILDING SET BACK LINE
V.1152, P.337
M.C.D.R.
② V.1152, P.337
M.C.D.R.


SURVEYOR HAS MADE NO INVESTIGATION OR INDEPENDENT SEARCH FOR EASEMENTS OF RECORD, ENCUMBRANCES, RESTRICTIVE COVNANTS, OR OWNERSHIP TITLE EVIDENCE.

SUBSURFACE AND ENVIRONMENTAL CONDITIONS WERE NOT EXAMINED OR CONSIDERED AS A PART OF THIS SURVEY. NO STATEMENT IS MADE CONCERNING THE EXISTENCE OF UNDERGROUND OR OVERHEAD CONTAINERS OR FACILITIES THAT MAY AFFECT THE USE OR DEVELOPMENT OF THIS TRACT. ALL BEARINGS AS TO PLAT, DEED, OR ASSUMED.

ALL ABSTRACTING BY TITLE COMPANY THIS SURVEY CERTIFIED FOR THIS TRANSACTION ONLY. GRAPHIC PLOTTING ONLY AS TO FLOOD DETERMINATION.

SUBJECT TO ANY AND ALL RECORDED AND UNRECORDED EASEMENTS SURVEY IS VALID ONLY IF PRINT HAS ORIGINAL SEAL & SIGNATURE OF SURVEYOR

* AS PER ANY AND ALL PLAT © 2003 ZONING ORDINANCE

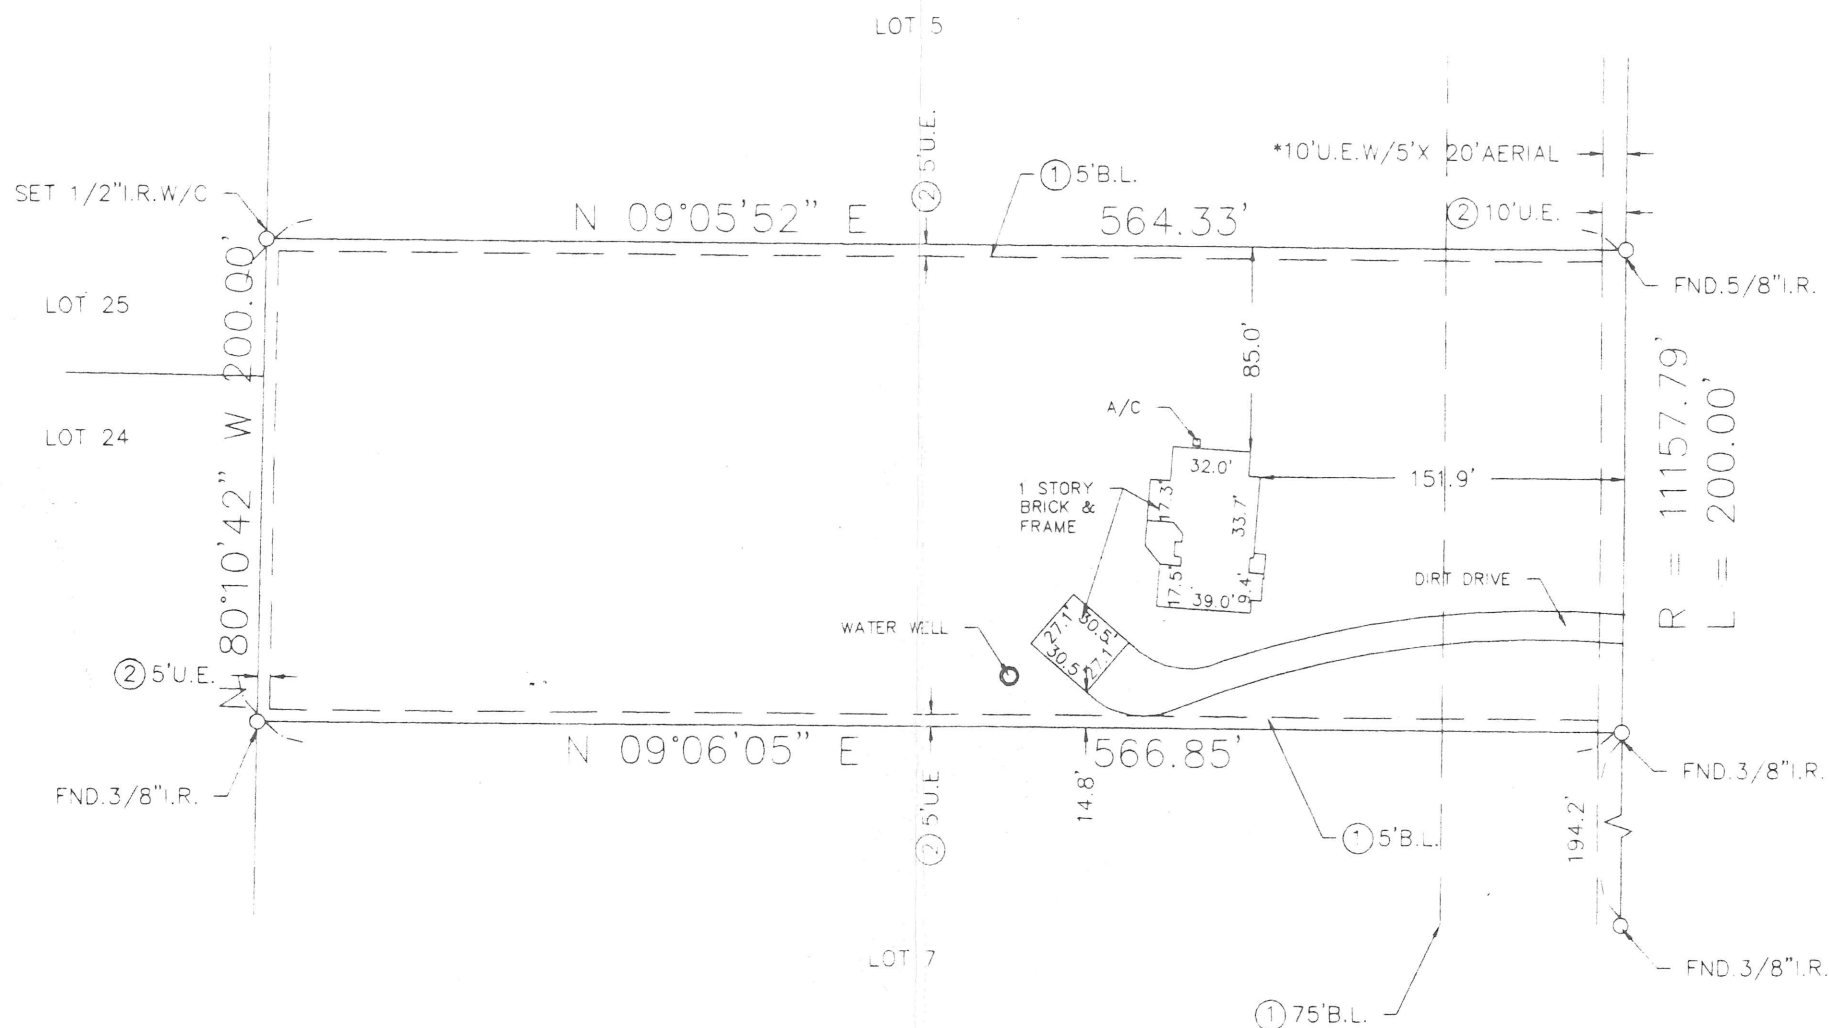

NORTH MILL DRIVE
(*60'R.O.W.)



The above tract of land is not located in the 100-flood as to the National Flood Insurance Program, Community-Panel No. 48339C 0480 F ZONE X 12-19-96
The Surveyor is not responsible for final determination.

I hereby certify that the above is a representation of an actual survey made on the ground under my supervision.

SUBDIVISION: MILL CREEK LANDING

SECTION: 2

SURVEY: N/A

ABSTRACT NO: N/A

SCALE: 1" = 80' LOT: 6 BLOCK: 2

COUNTY: MONTGOMERY

STATE: TEXAS

U.S. SURVEYING COMPANY, INC.
A Professional Land Surveying Company
15031 Woodham Drive Suite 390 Houston, Texas 77073
(281) 443-9288 FAX (281) 443-9224

REF. V. CABINET P. SHEET
E 6A
JOB NO. 06-2688 M.R. DATE: 03-28-03
DRAWN BY: TEK