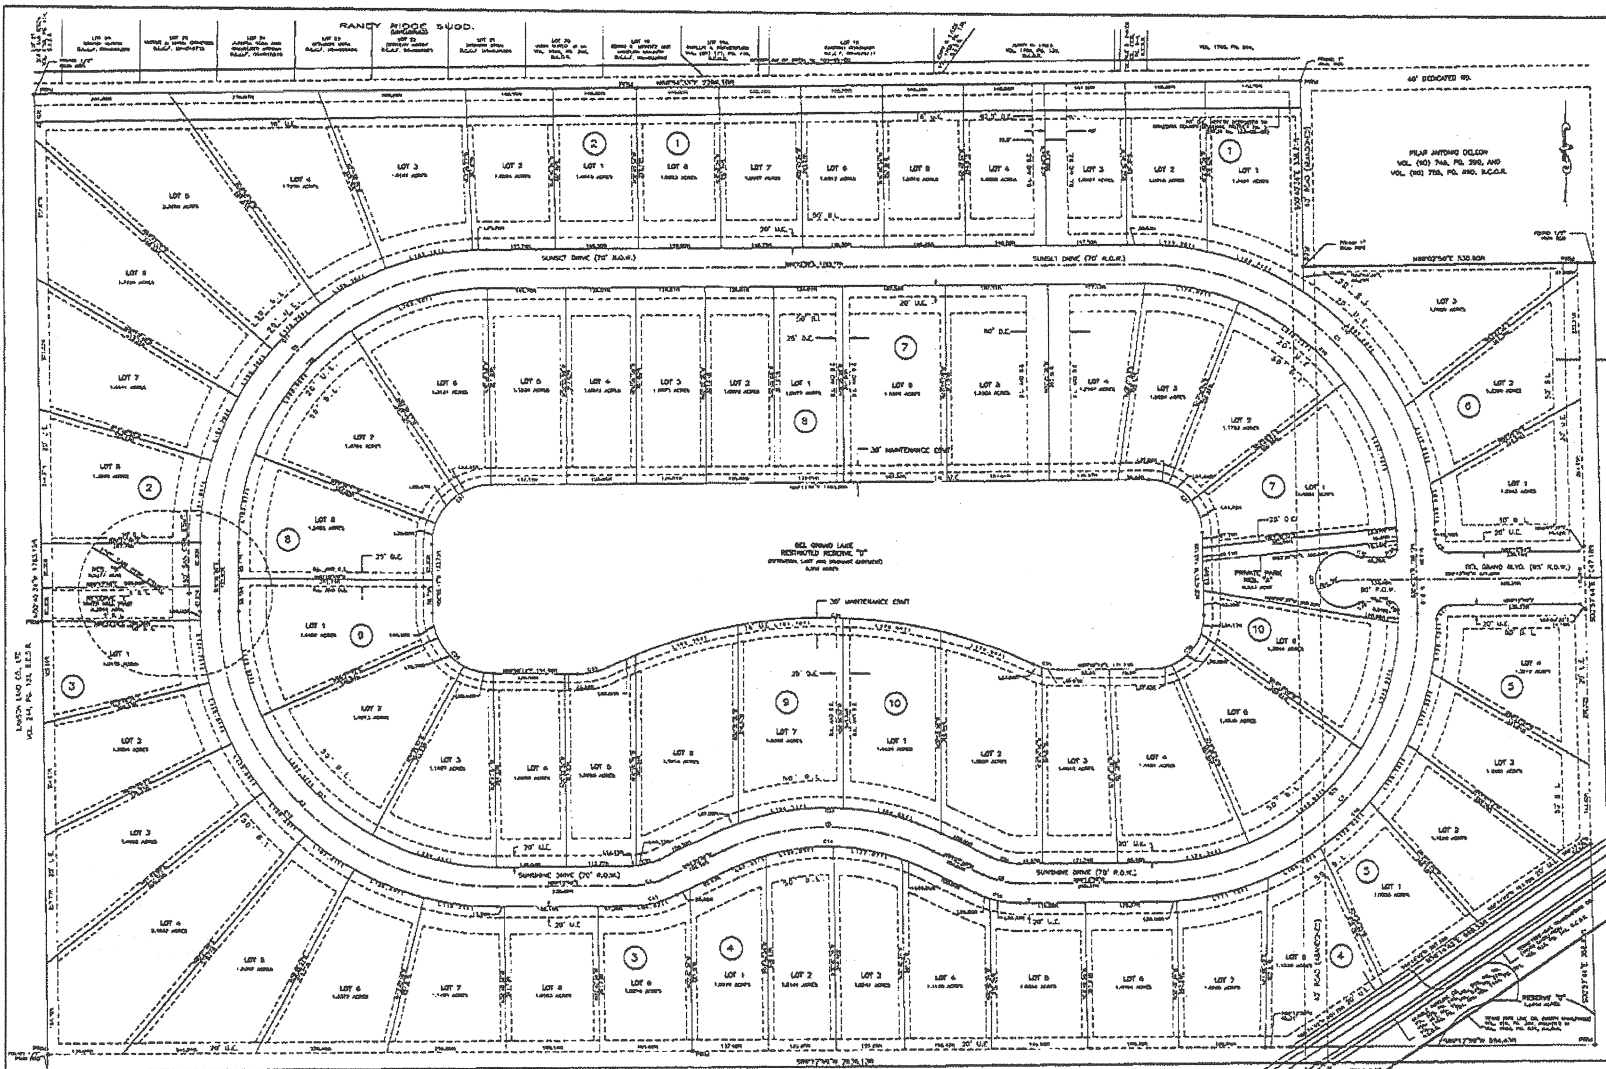


OWNER:
 BERNARD E. LEFANG
 8222 VINY RIDGE DR.
 HOUSTON, TEXAS 77063
 281-983-9051

SURVEYOR:
 LANEY SURVEYORS
 J. RAY LANEY, RPLS
 2018 MUSTANG LN.
 ROUSHARON, TEXAS 77583
 281-489-8445

ENGINEER:
 SLATON AND SON ENGINEERING
 RODNEY L. SLATON, P.E.
 14710 COBBE VALLEY DR.
 HOUSTON, TEXAS 77062
 281-489-3765

DATE: MARCH 3, 2005

FINAL PLAT BEL GRAND ESTATES

OF A 110.270 ACRE TRACT, BEING ALL OF LOTS 36 AND 37 AND A PART OF LOT 38, OF THE ALLISON-RECHY LAND COMPANY SUBDIVISION, IN THE DAVID TALLEY LEAGUE, ABSTRACT 130, AS SET PLAT RECORDED IN VOLUME 2, PAGE 129, OF THE PLAT RECORDS OF DALLAS COUNTY, TEXAS.

CONTAINING
 10 BLOCKS 5 RESERVES 67 LOTS

RALPH H. FITE AND JAMES A. FITE JR.
 VOLUME 263, PAGE 171, R. C. D. R.

SCALE 1" = 100'

