


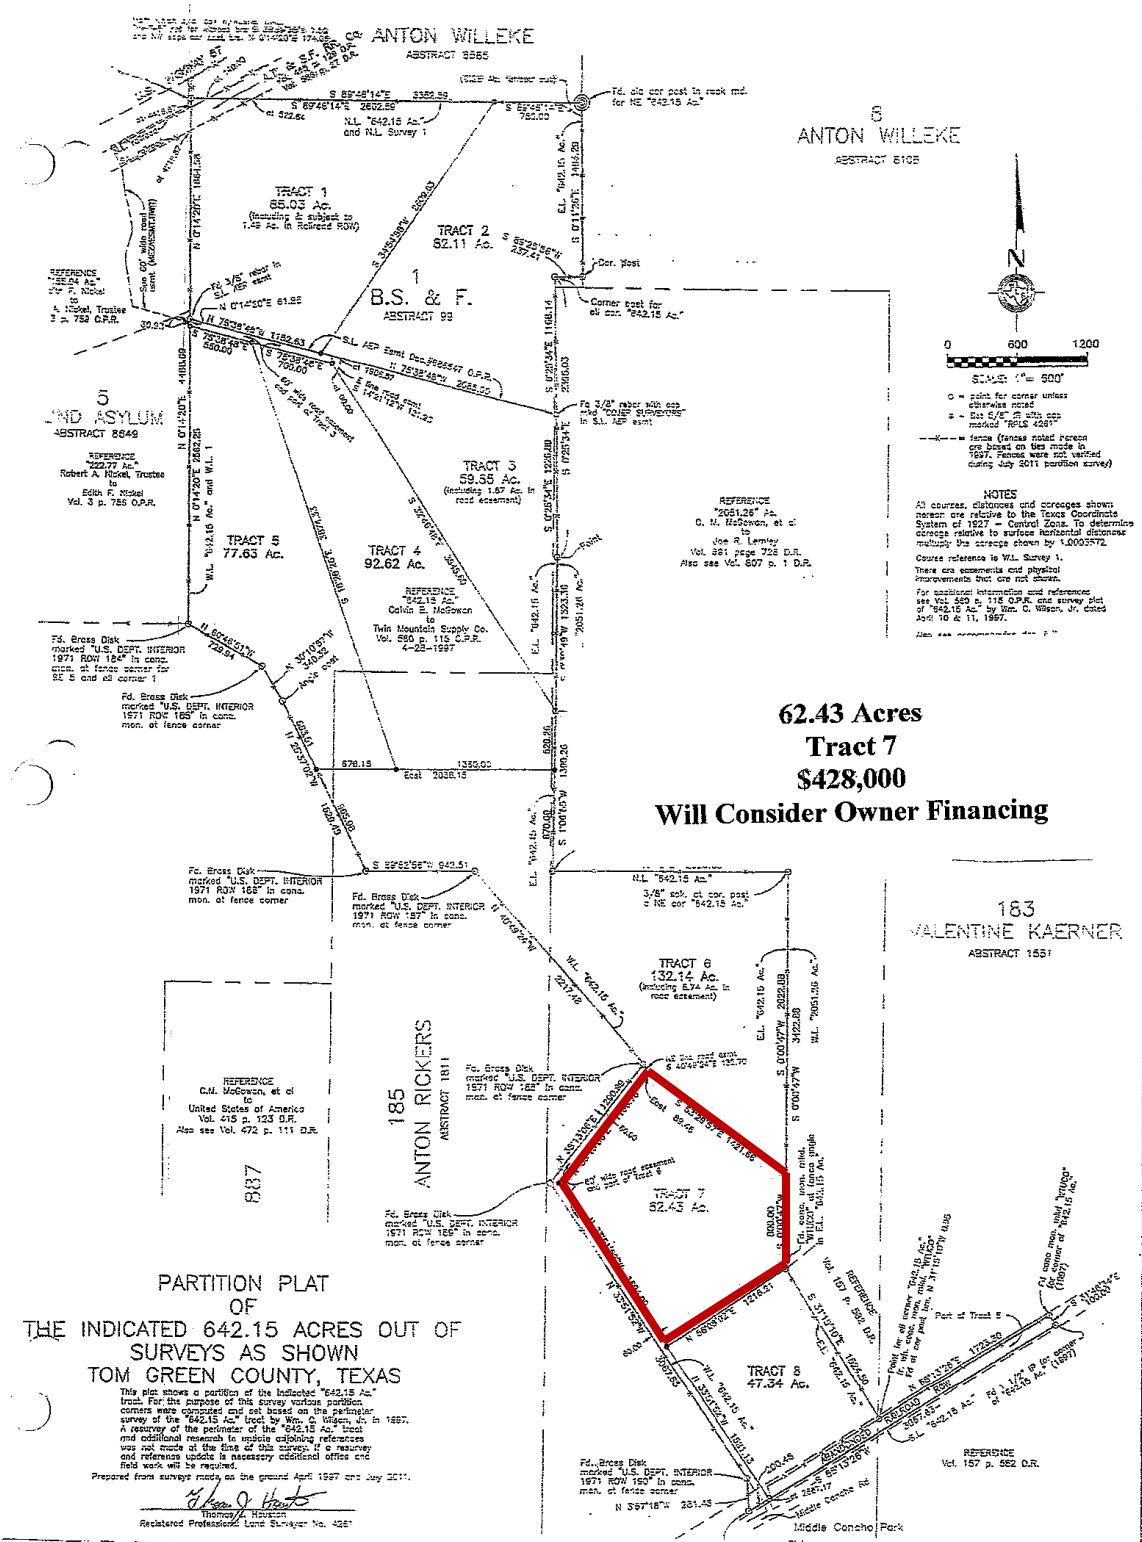

62.43 Acres
Tract 7
\$428,000
Will Consider Owner Financing

**PARTITION PLAT
OF
THE INDICATED 642.15 ACRES OUT OF
SURVEYS AS SHOWN
TOM GREEN COUNTY, TEXAS**

This plat shows a partition of the indicated "642.15 Ac." tract. For the purpose of this survey various partition corners were computed and set based on the particular survey of the "642.15 Ac." tract by Wm. C. Wilson, Jr. in 1897. A recovery of the perimeter of the "642.15 Ac." tract and additional bearings to update adjoining references was not made at the time of this survey. If a recovery and reference update is necessary additional office and field work will be required.

Prepared from surveys made on the ground April 1997 and July 2011.
Therrell J. Harts
Registered Professional Land Surveyor No. 4581



© 2013 Google

Middle-Concho N

Google earth