


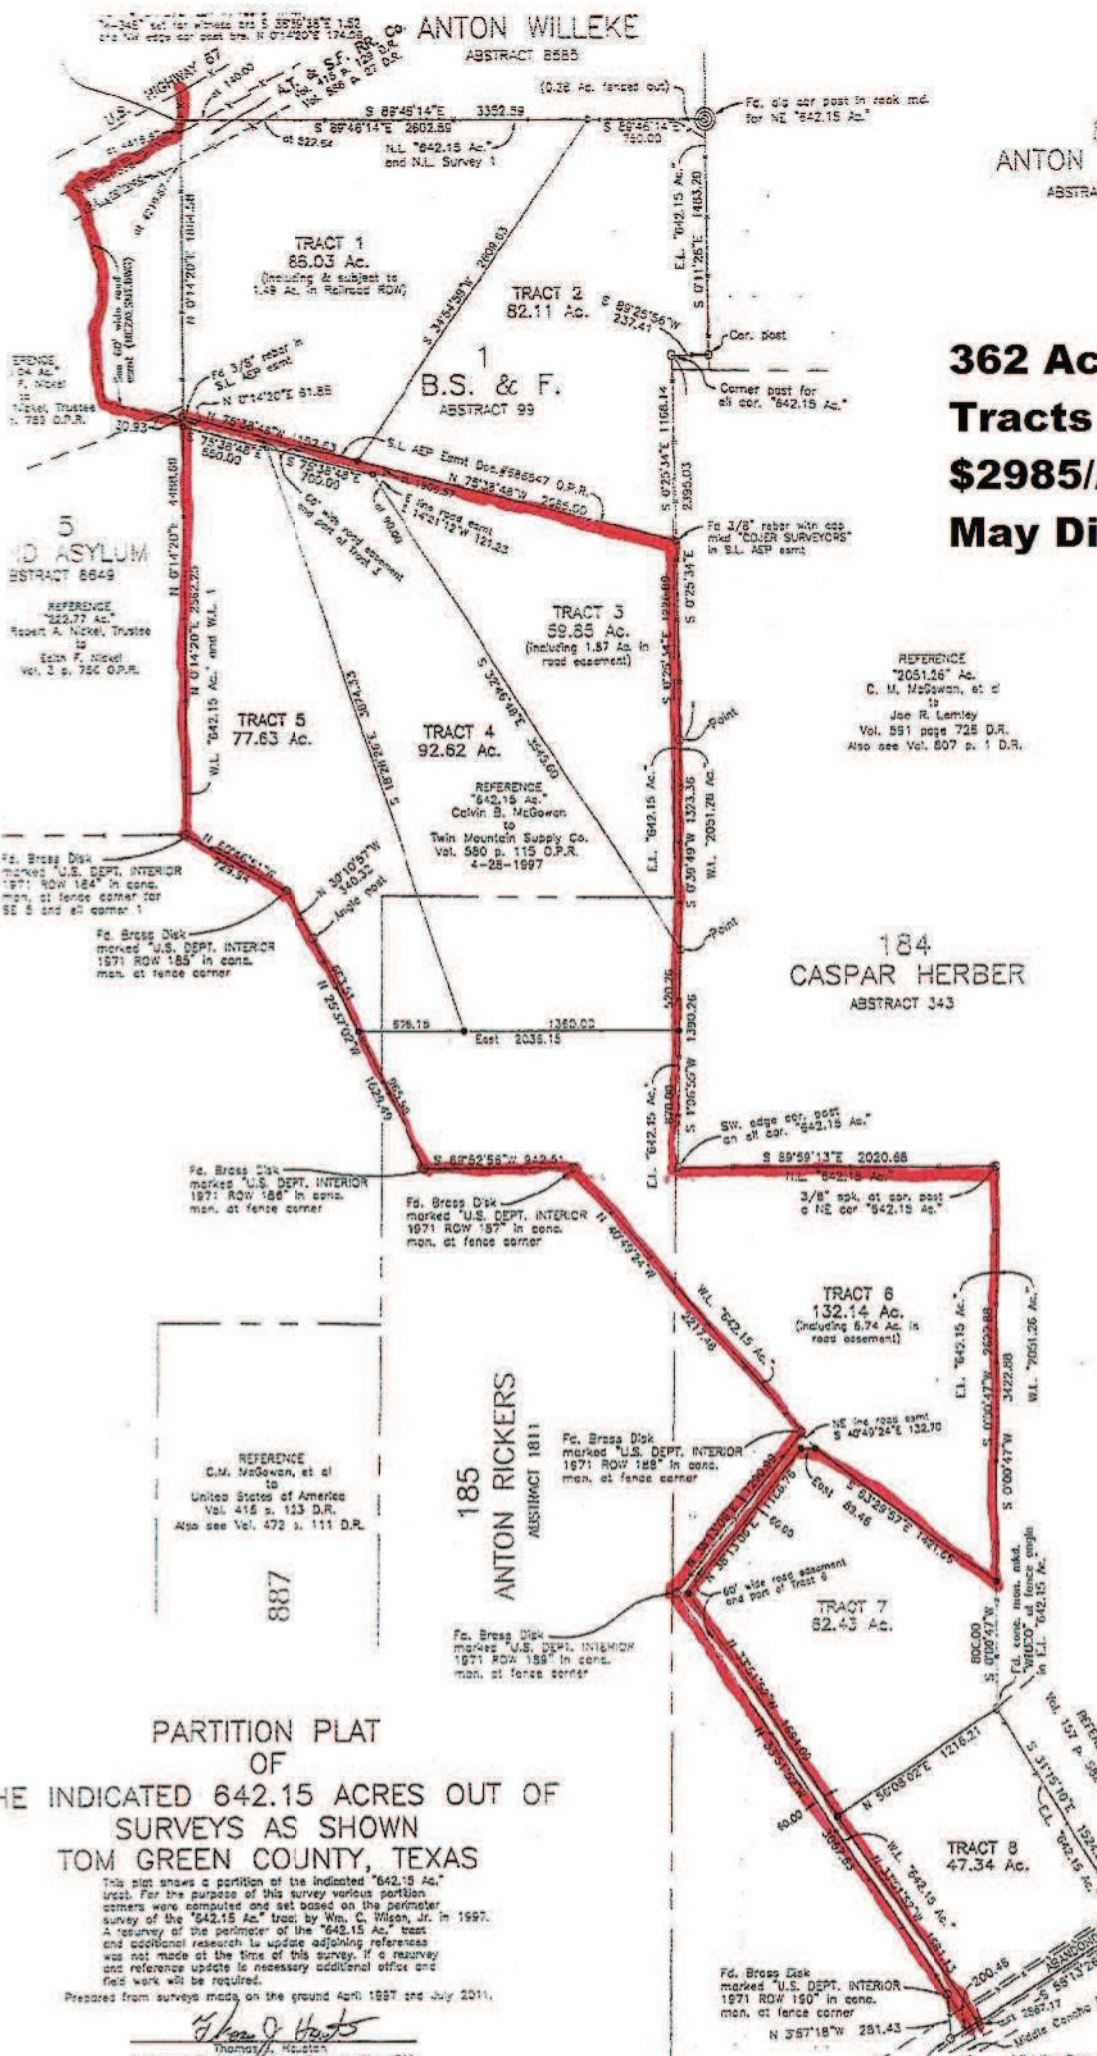

8
ANTON WILLEKE
ABSTRACT 8106

**362 Acres
Tracts 3-4-5-6
\$2985/Acre
May Divide**

183
VALENTINE KAERNER
ABSTRACT 1551

184
CASPAR HERBER
ABSTRACT 343

185
ANTON RICKERS
ABSTRACT 1811

0 600 1200
SCALE: 1" = 500'
• = point for corner unless otherwise noted
• = Set 5/8" IR with cap marked "RALS 4261"
--- = fence (fences noted herein are based on ties made in 1997. Fences were not verified during July 2011 partition survey)

NOTES
All courses, distances and acreages shown herein are relative to the Texas Coordinate System of 1927 - Central Zone. To determine acreage relative to surface horizontal distances multiply the acreage shown by 1.0003572.
Course reference is W.L. Survey 1.
There are easements and physical improvements that are not shown.
For additional information and references see Vol. 550 p. 115 O.P.R. and survey plat of "642.15 Ac." by Wm. C. Wilson, Jr. dated April 15 & 11, 1997.
Also see accompanying descriptions and report.


**PARTITION PLAT
OF
THE INDICATED 642.15 ACRES OUT OF
SURVEYS AS SHOWN
TOM GREEN COUNTY, TEXAS**

This plat shows a partition of the indicated "642.15 Ac." tract. For the purpose of this survey various portion corners were computed and set based on the perimeter survey of the "642.15 Ac." tract by Wm. C. Wilson, Jr. in 1997. A resurvey of the perimeter of the "642.15 Ac." tract and additional research to update adjoining references was not made at the time of this survey. If a resurvey and reference update is necessary additional office and field work will be required.

Prepared from surveys made on the ground April 1897 and July 2011.

Thomas H. Harts
Thomas H. Harts
Professional Land Surveyor No. 4281

REFERENCE
Vol. 157 p. 582 D.R.

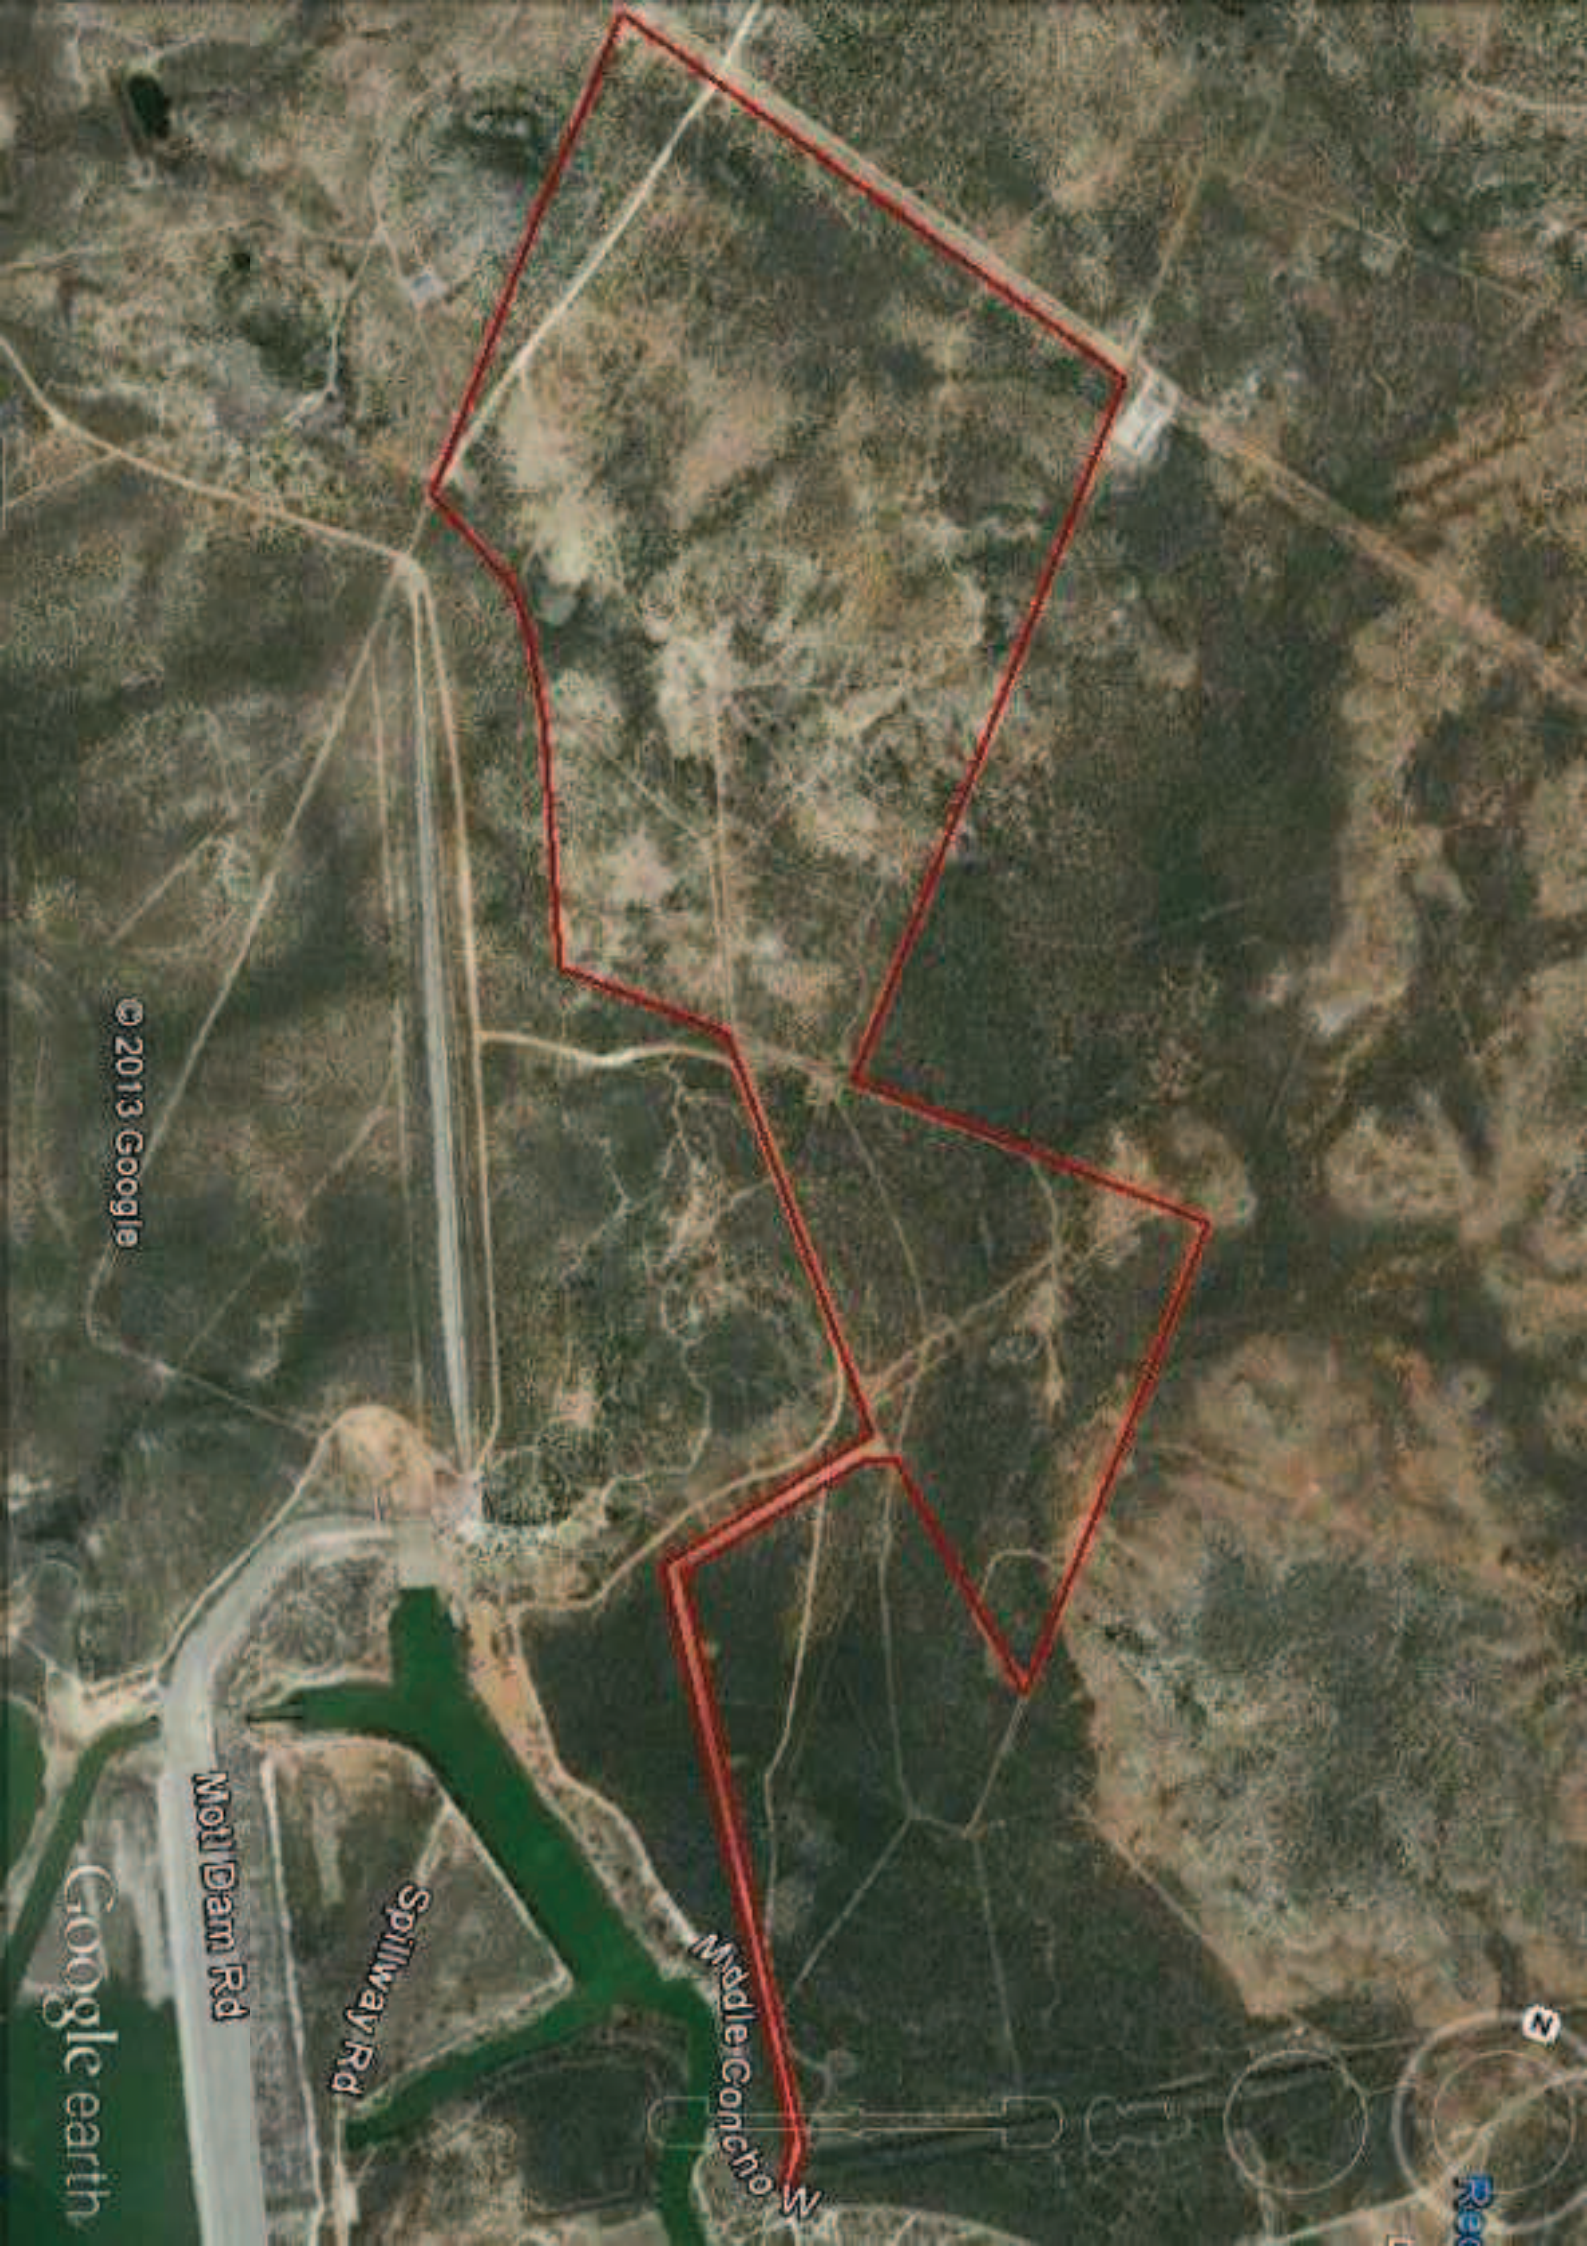

© 2013 Google

Moul Dam Rd

Spillway Rd

Middle Concho W

Google earth