


204 AC: READING FARM

AERIAL

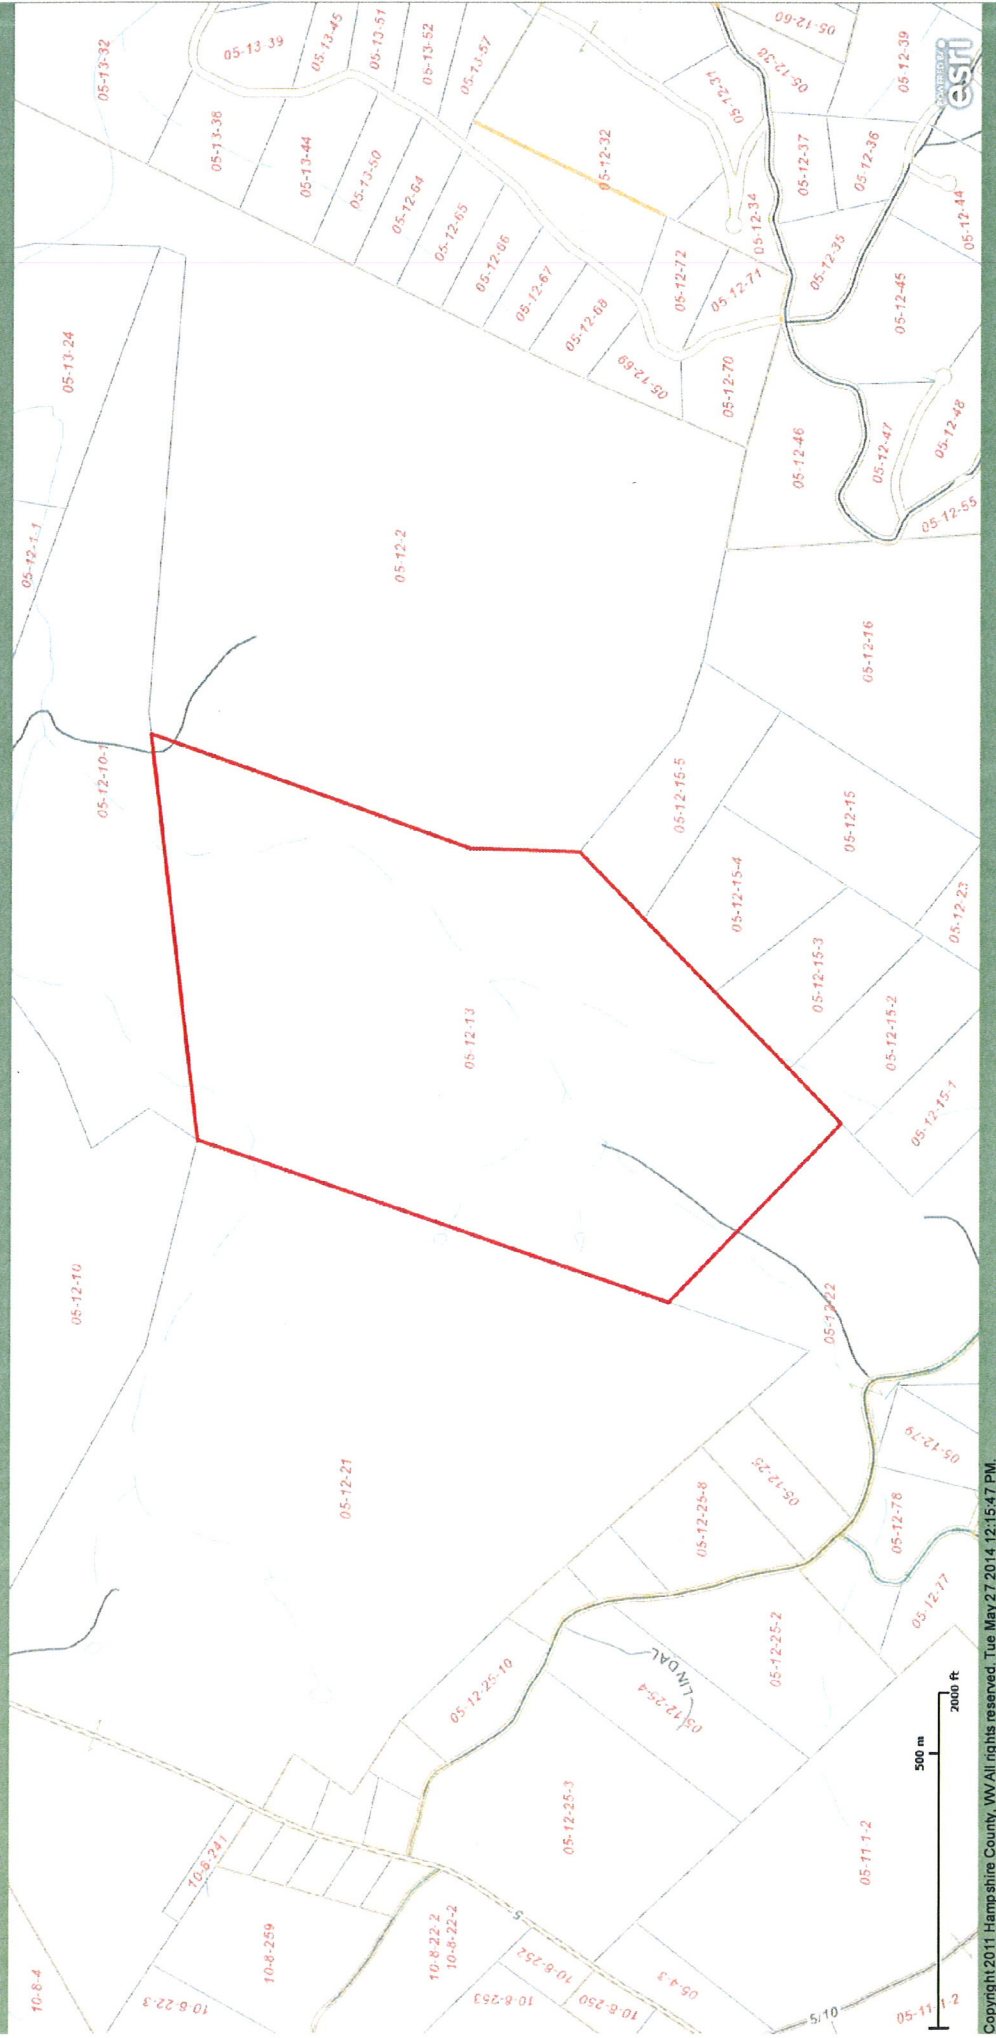

VERY OLD WIRE FENCE
OLD TRAIL FENCE
MARKED TREES
PIPE BY OLD POST
S 87° 46' 54" E
2463.15'
HICKORY

HAMPSHIRE MERIDIAN
NOVEMBER 1973

SCALE: 1" = 200'

TRUE
MAGNETIC
7° 34' 20"

LOCUST
POST

JAMES MALCOLM
WIRE "B" FENCE
N 15° 27' 39" E
2356.28'

PLAT & SURVEY OF

FRED B. & CHRISTINE B. READING'S LAND

GORE DISTRICT HAMPSHIRE COUNTY

WEST VIRGINIA

AREA: 204.6 ACRES ±

(AREA BY GEORGE HEAVNER'S SURVEY)

STONE

S 23° E
1099.00'

1099.00'

J. W. CROSTON

STONE


NOTE: LINES A & B WERE SURVEYED BY ME ON MARCH 21 & 22, 1974 AND THE CORNERS LOCATED AND THE LINES A & B WERE MARKED ON THE GROUND. I CERTIFY TO THEIR LOCATION ON THE GROUND AND CORRECTNESS TO THE BEST OF MY KNOWLEDGE AND BELIEF. THE BALANCE OF THE LINES (BROKEN) WERE SURVEYED ON AUGUST 16, 1960 BY GEORGE D. HEAVNER AND IS RECORDED IN THE COUNTY CLERK'S OFFICE OF HAMPSHIRE COUNTY, WEST VIRGINIA IN DEED BOOK 198 PAGE 176.

N 46° W
G. A. SAVILLE
1773.4'


S 49° 45' W
J. W. CROSTON
2702.7'

BLACK OAK

Allen G. Clem
LICENSED LAND SURVEYOR
LICENSE NO. 236
AUGUSTA, WEST VIRGINIA

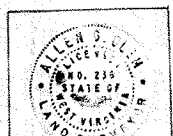

TAX
MAP IS
OFF A LITTLE

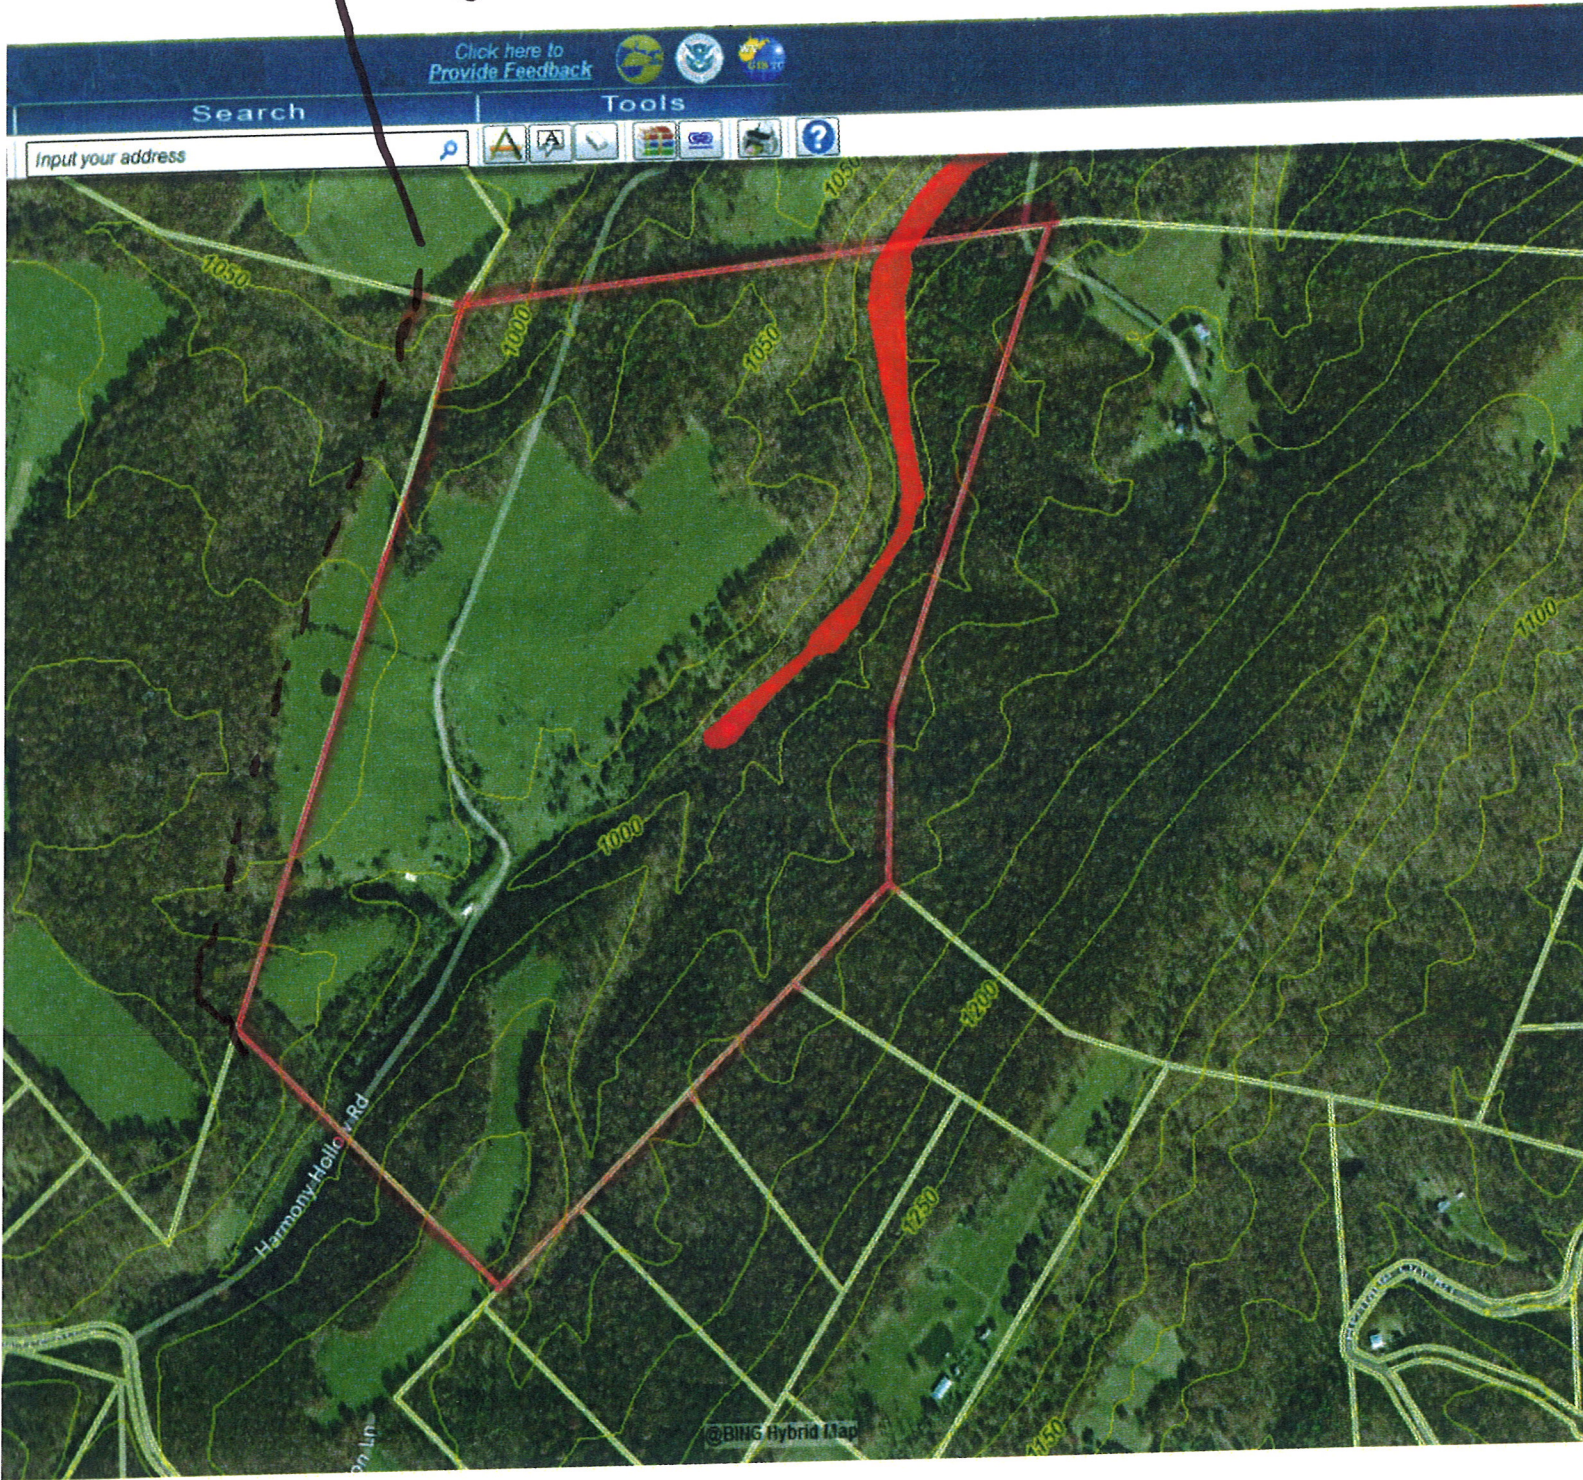

204 AC: READING FARM

AERIEL

