


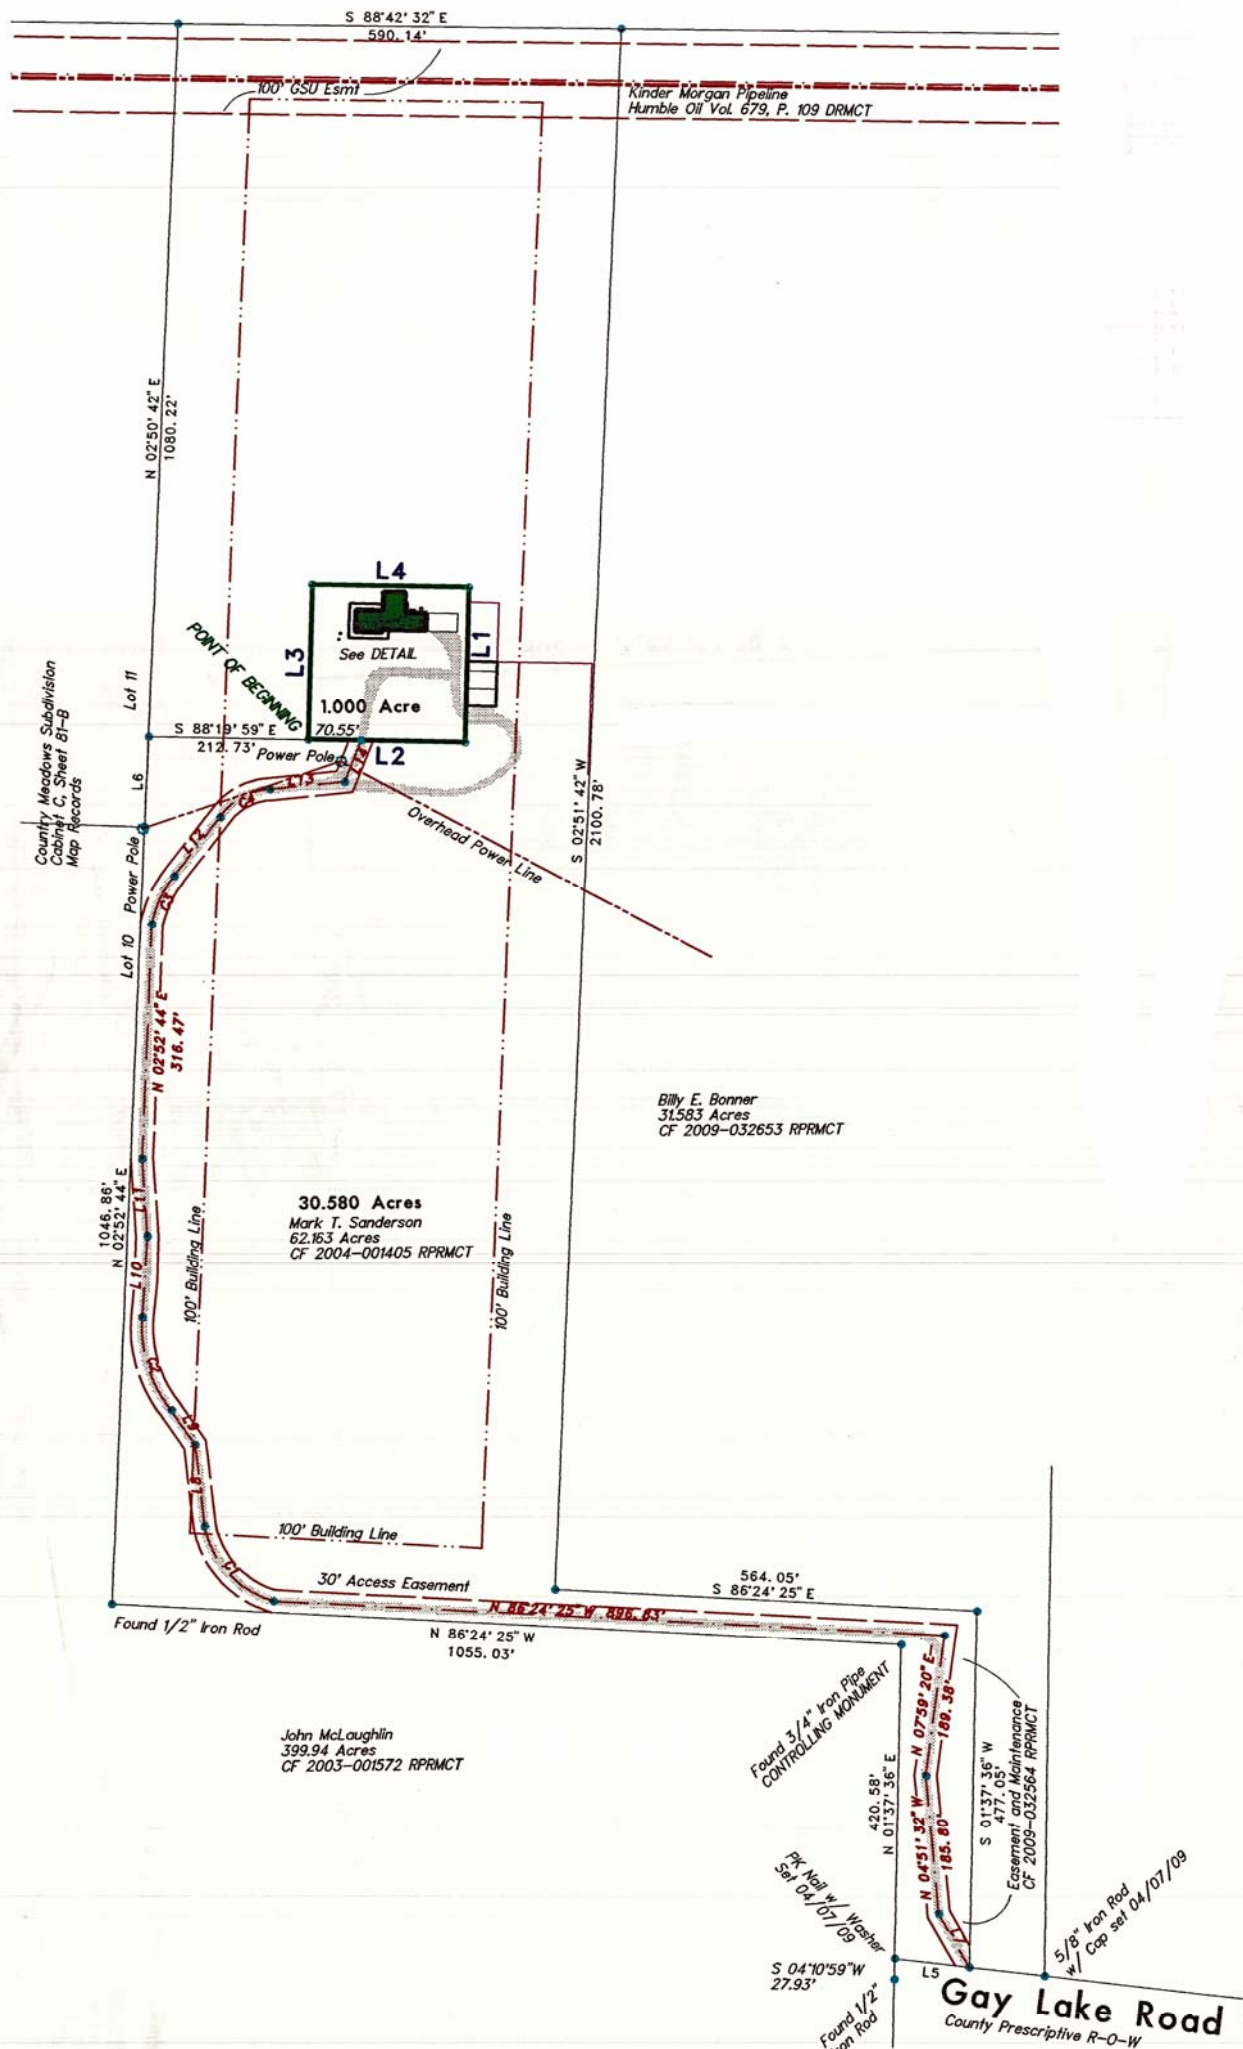

S 88°42' 32" E
590.14'

Kinder Morgan Pipeline
Humble Oil Vol. 679, P. 109 DRMCT

County Meadows Subdivision
Cabinet C, Sheet 81-B
Map Records

POINT OF BEGINNING

L4

See DETAIL

1,000 Acres

70.55'

S 88°19' 59" E
212.73' Power Pole

L2

Overhead Power Line

S 02°51' 42" W
2100.78'

Billy E. Bonner
31.583 Acres
CF 2009-032653 RPRMCT

30.580 Acres
Mark T. Sanderson
62.163 Acres
CF 2004-001405 RPRMCT

1046.86'
N 02°52' 44" E

L10

N 02°52' 44" E
316.47'

100' Building Line

100' Building Line

30' Access Easement

Found 1/2" Iron Rod

N 86°24' 25" W
1055.03'

564.05'
S 86°24' 25" E

John McLaughlin
399.94 Acres
CF 2003-001572 RPRMCT

Found 3/4" Iron Pipe
CONTROLLING MONUMENT

PK Nail w/ Washer
Set 04/07/09

S 04°10' 59" W
27.93'

Found 1/2" Iron Rod

420.58'
N 01°37' 36" E

N 04°51' 35" W
185.80'

N 07°59' 20" E
189.38'

S 01°37' 36" W
477.05'

Easement and Maintenance
CF 2009-032564 RPRMCT

5/8" Iron Rod
w/ Cap set 04/07/09

Gay Lake Road
County Prescriptive R-O-W