




CARROLL LAND SURVEYING
495 EAST MAIN STREET, SUITE 1
HOHENWALD, TN 38462
PHONE: (931)796-1654
FAX: (931)796-1651
EMAIL: csurvey@bellsouth.net

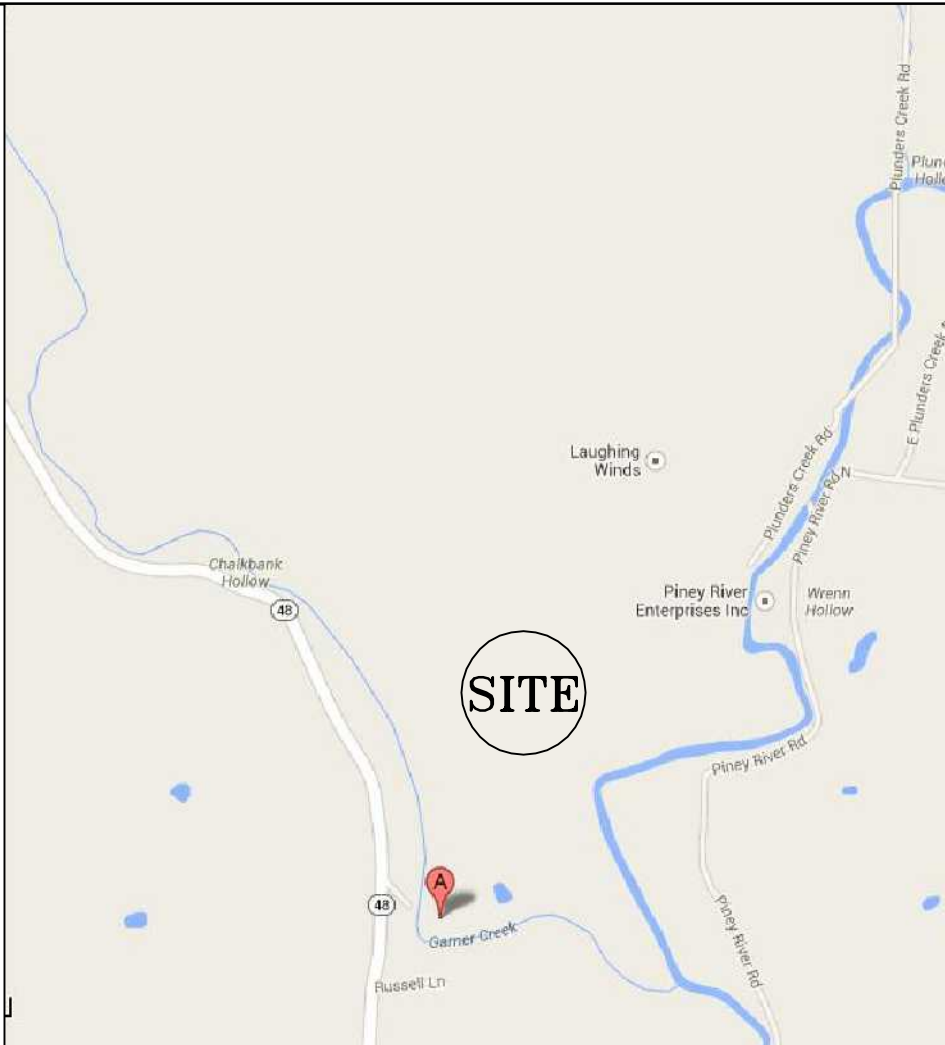

VICINITY MAP
(NOT TO SCALE)

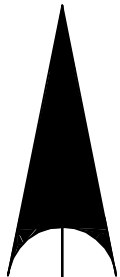

RECORD BOOK 31, PAGE 8733

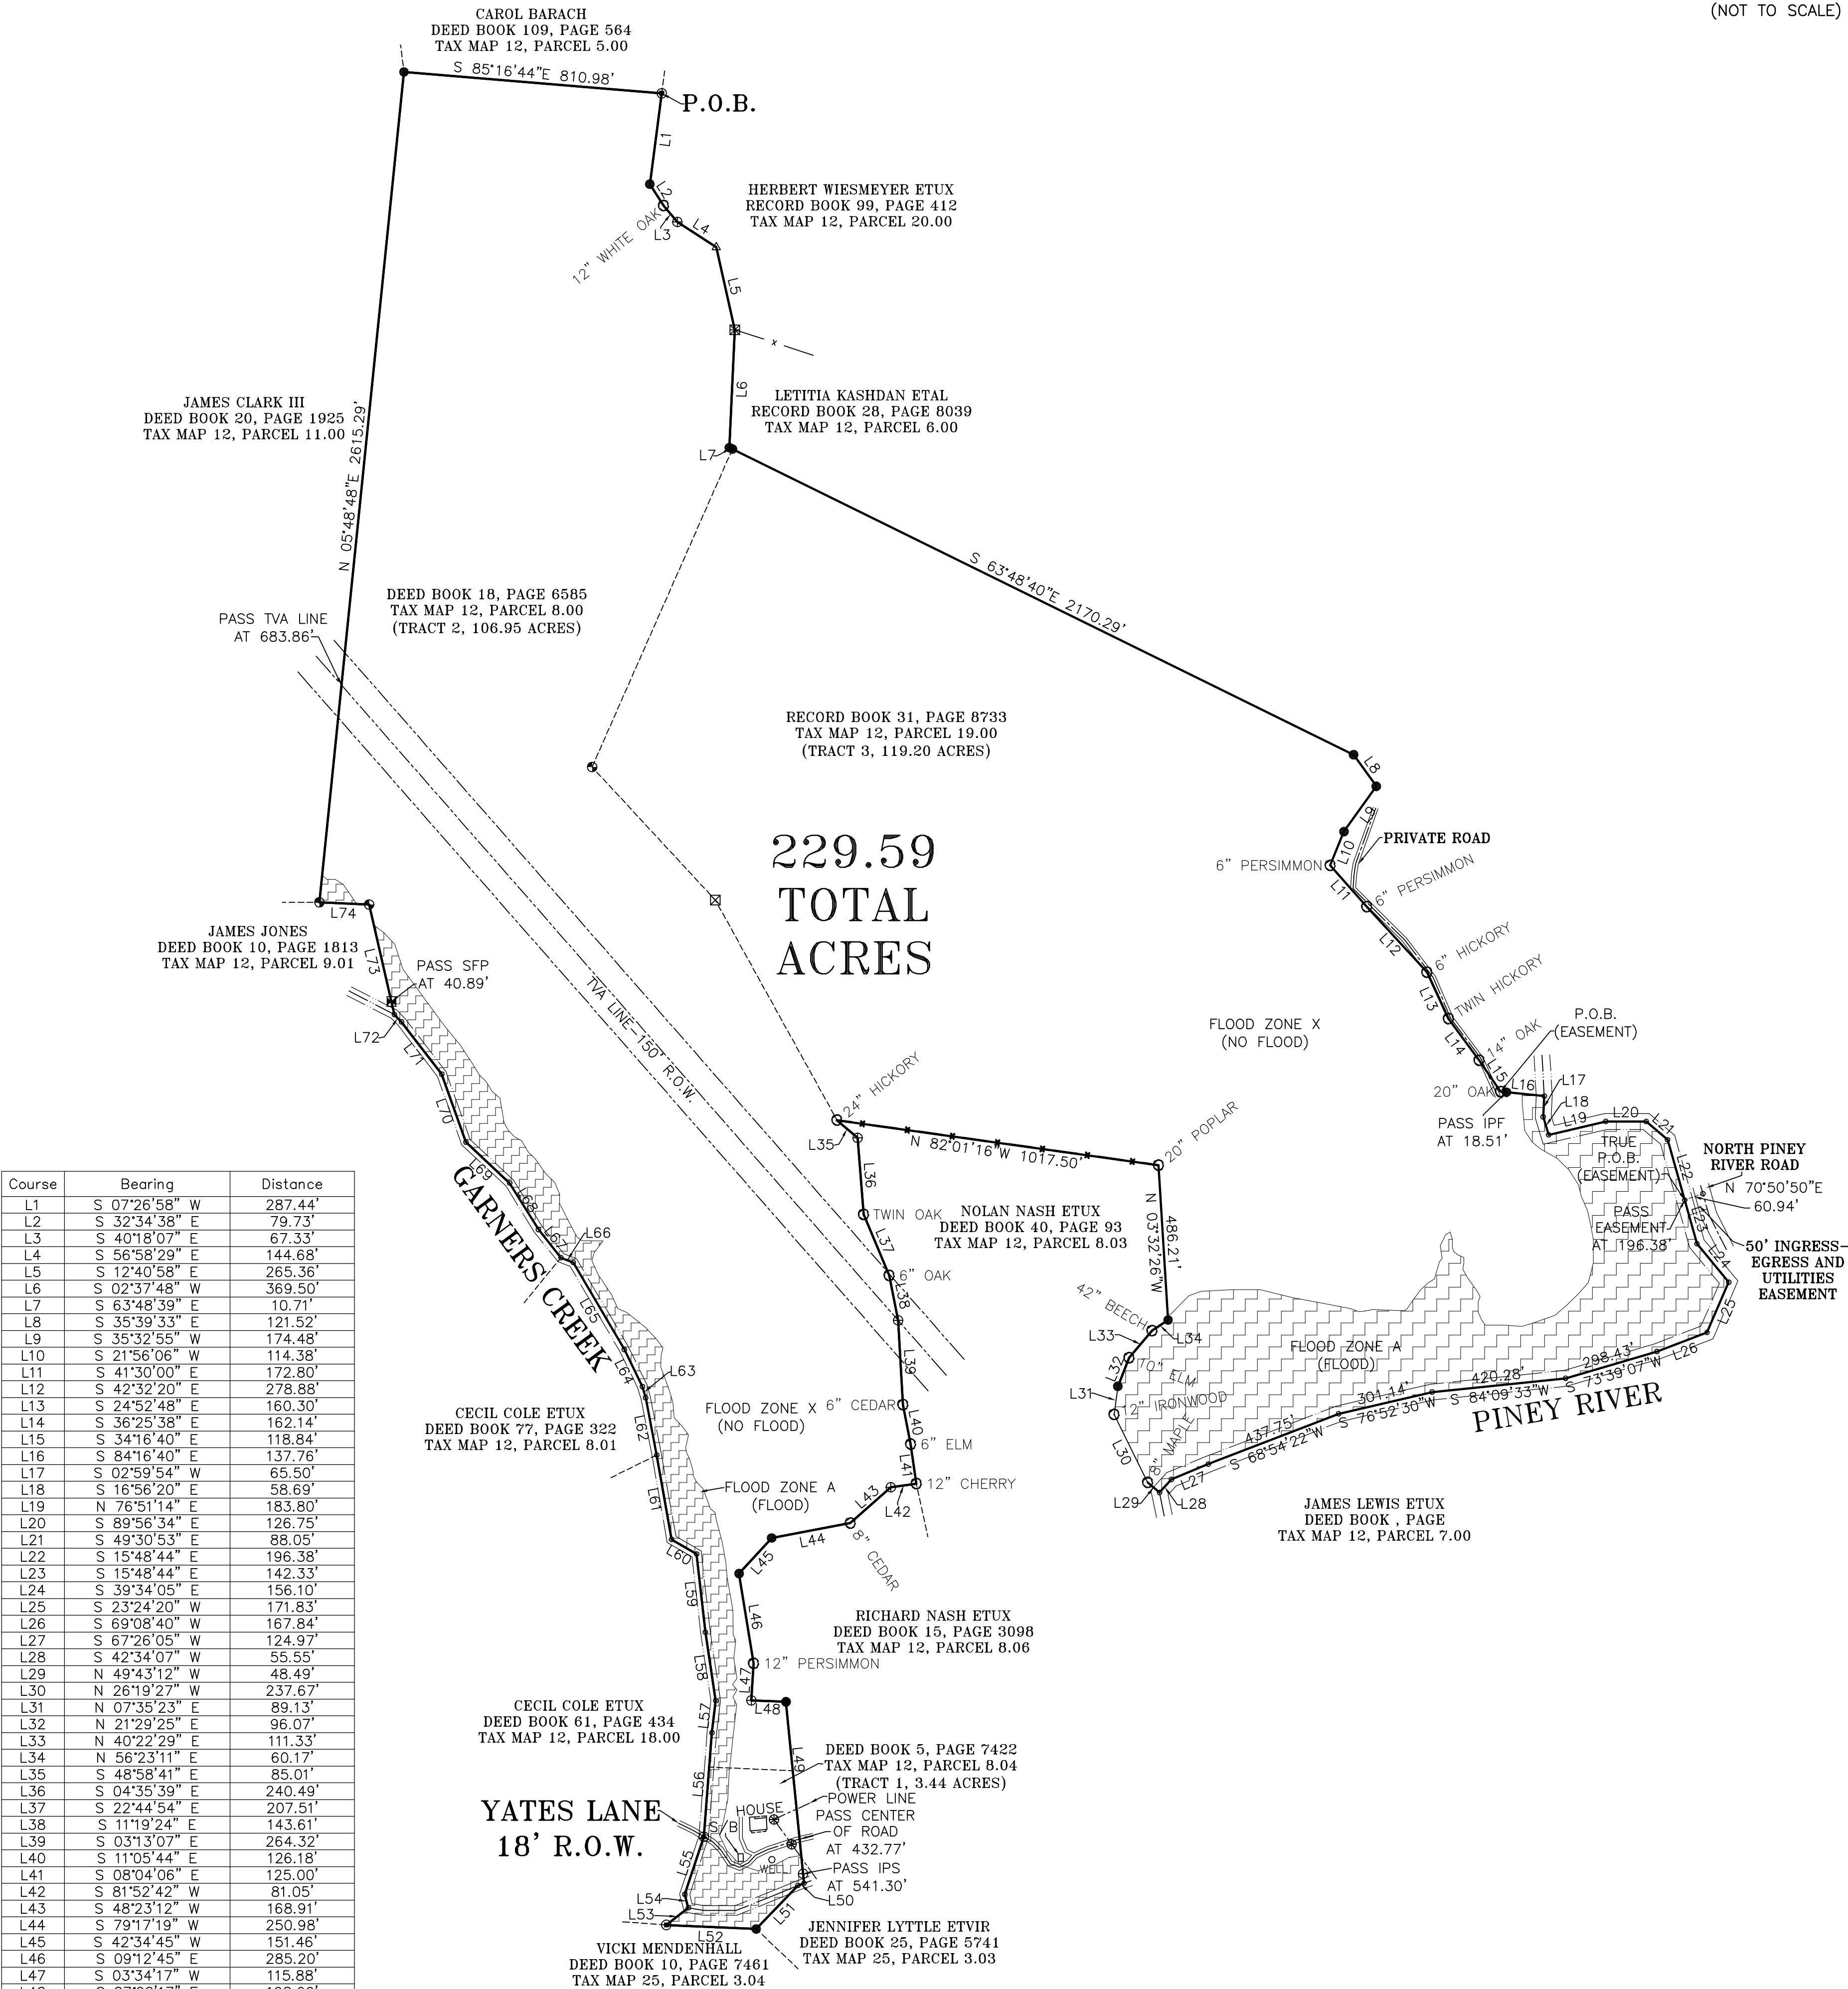

Course	Bearing	Distance
L1	S 07°26'58" W	287.44'
L2	S 32°34'38" E	79.73'
L3	S 40°18'07" E	67.33'
L4	S 56°58'29" E	144.68'
L5	S 12°40'58" E	265.36'
L6	S 02°37'48" W	369.50'
L7	S 63°48'39" E	10.71'
L8	S 35°39'33" E	121.52'
L9	S 35°32'55" W	174.48'
L10	S 21°56'06" W	114.38'
L11	S 41°30'00" E	172.80'
L12	S 42°32'20" E	278.88'
L13	S 24°52'48" E	160.30'
L14	S 36°25'38" E	162.14'
L15	S 34°16'40" E	118.84'
L16	S 84°16'40" E	137.76'
L17	S 02°59'54" W	65.50'
L18	S 16°56'20" E	58.69'
L19	N 76°51'14" E	183.80'
L20	S 89°56'34" E	126.75'
L21	S 49°30'53" E	88.05'
L22	S 15°48'44" E	196.38'
L23	S 15°48'44" E	142.33'
L24	S 39°34'05" E	156.10'
L25	S 23°24'20" W	171.83'
L26	S 69°08'40" W	167.84'
L27	S 67°26'05" W	124.97'
L28	S 42°34'07" W	55.55'
L29	N 49°43'12" W	48.49'
L30	N 26°19'27" W	237.67'
L31	N 07°35'23" E	89.13'
L32	N 21°29'25" E	96.07'
L33	N 40°22'29" E	111.33'
L34	N 56°23'11" E	60.17'
L35	S 48°58'41" E	85.01'
L36	S 04°35'39" E	240.49'
L37	S 22°44'54" E	207.51'
L38	S 11°19'24" E	143.61'
L39	S 03°13'07" E	264.32'
L40	S 11°05'44" E	126.18'
L41	S 08°04'06" E	125.00'
L42	S 81°52'42" W	81.05'
L43	S 48°23'12" W	168.91'
L44	S 79°17'19" W	250.98'
L45	S 42°34'45" W	151.46'
L46	S 09°12'45" E	285.20'
L47	S 03°34'17" W	115.88'
L48	S 87°28'17" E	108.66'
L49	S 05°42'03" E	571.30'
L50	S 70°47'10" W	20.25'
L51	S 43°49'01" W	189.32'
L52	N 87°26'52" W	281.93'
L53	N 52°12'47" E	87.53'
L54	N 15°01'13" W	43.73'
L55	N 18°14'55" E	190.34'
L56	N 04°29'19" E	326.81'
L57	N 06°49'12" E	101.11'
L58	N 08°37'52" W	217.23'
L59	N 06°20'17" W	246.46'
L60	N 59°55'42" W	90.71'
L61	N 09°59'19" W	268.81'
L62	N 10°57'06" W	182.68'
L63	N 16°07'51" W	36.52'
L64	N 26°02'44" W	129.42'
L65	N 30°23'36" W	315.95'
L66	N 68°42'42" W	41.62'
L67	N 38°34'29" W	112.94'
L68	N 31°48'50" W	171.36'
L69	N 46°50'02" W	187.75'
L70	N 19°38'04" W	226.02'
L71	N 37°37'30" W	206.70'
L72	N 43°51'03" W	31.86'
L73	N 12°58'52" W	353.81'
L74	N 87°20'00" W	155.85'

CERTIFICATION

I, KENNETH CARROLL, LICENSED LAND SURVEYOR, DO HEREBY CERTIFY THAT THIS PLAT WAS PREPARED UNDER MY DIRECTION, THAT IT IS MY OPINION THAT THIS SURVEY MEETS OR EXCEEDS THE STANDARDS OF PRACTICE FOR A CATEGORY 1 SURVEY, AND THAT THE RATIO OF PRECISION OF THE UNADJUSTED SURVEY WAS 1:10,000 + AS SHOWN HEREON.

Kenneth Carroll
KENNETH CARROLL
TENN. REG NO. 1335

NOTE: MY REVIEW OF THE "FEMA" FLOOD HAZARD MAP AVAILABLE INDICATES THAT THIS PROPERTY IS IN ZONE "X&A" AS INDICATED BY MAP


47081C0055D

AS DATED AUGUST 4, 2008.

Kenneth Carroll

LEGEND

- = TREE
- ⊙ = IRON PIN SET
- ⊗ = WOOD FENCE POST
- ⊕ = UTILITY POLE
- = IRON PIN FOUND
- ⊖ = IRON PIPE FOUND
- △ = FLAT IRON
- ⊙ = IRON ROD FOUND
- ⊕ = STEEL FENCE POST
- ⊗ = MAG NAIL

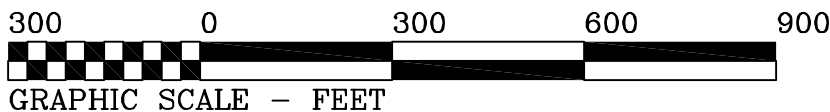

SURVEY FOR SCOTT YATES ETUX ETAL		
SCALE: 1" = 300'	APPROVED BY: KENNETH CARROLL	DRAWN BY: BRITTANY RICHARDSON
DATE: 3/18/14		
6TH CIVIL DISTRICT - HICKMAN COUNTY, TN		
REF: DEED BOOK 18, PAGE 6585 DEED BOOK 5, PAGE 7422 RECORD BOOK 31, PAGE 8733 TAX MAP 12, PARCELS 8.00, 8.04, 19.00	JOB NAME: LK103013.3 LK103013.DAT (JC&BH)	