


ABSTRACT 20

REMAINDER OF 65.05 ACRES

(98)054193 FILE NO. OFFICIAL RECORDS

11J, 11I

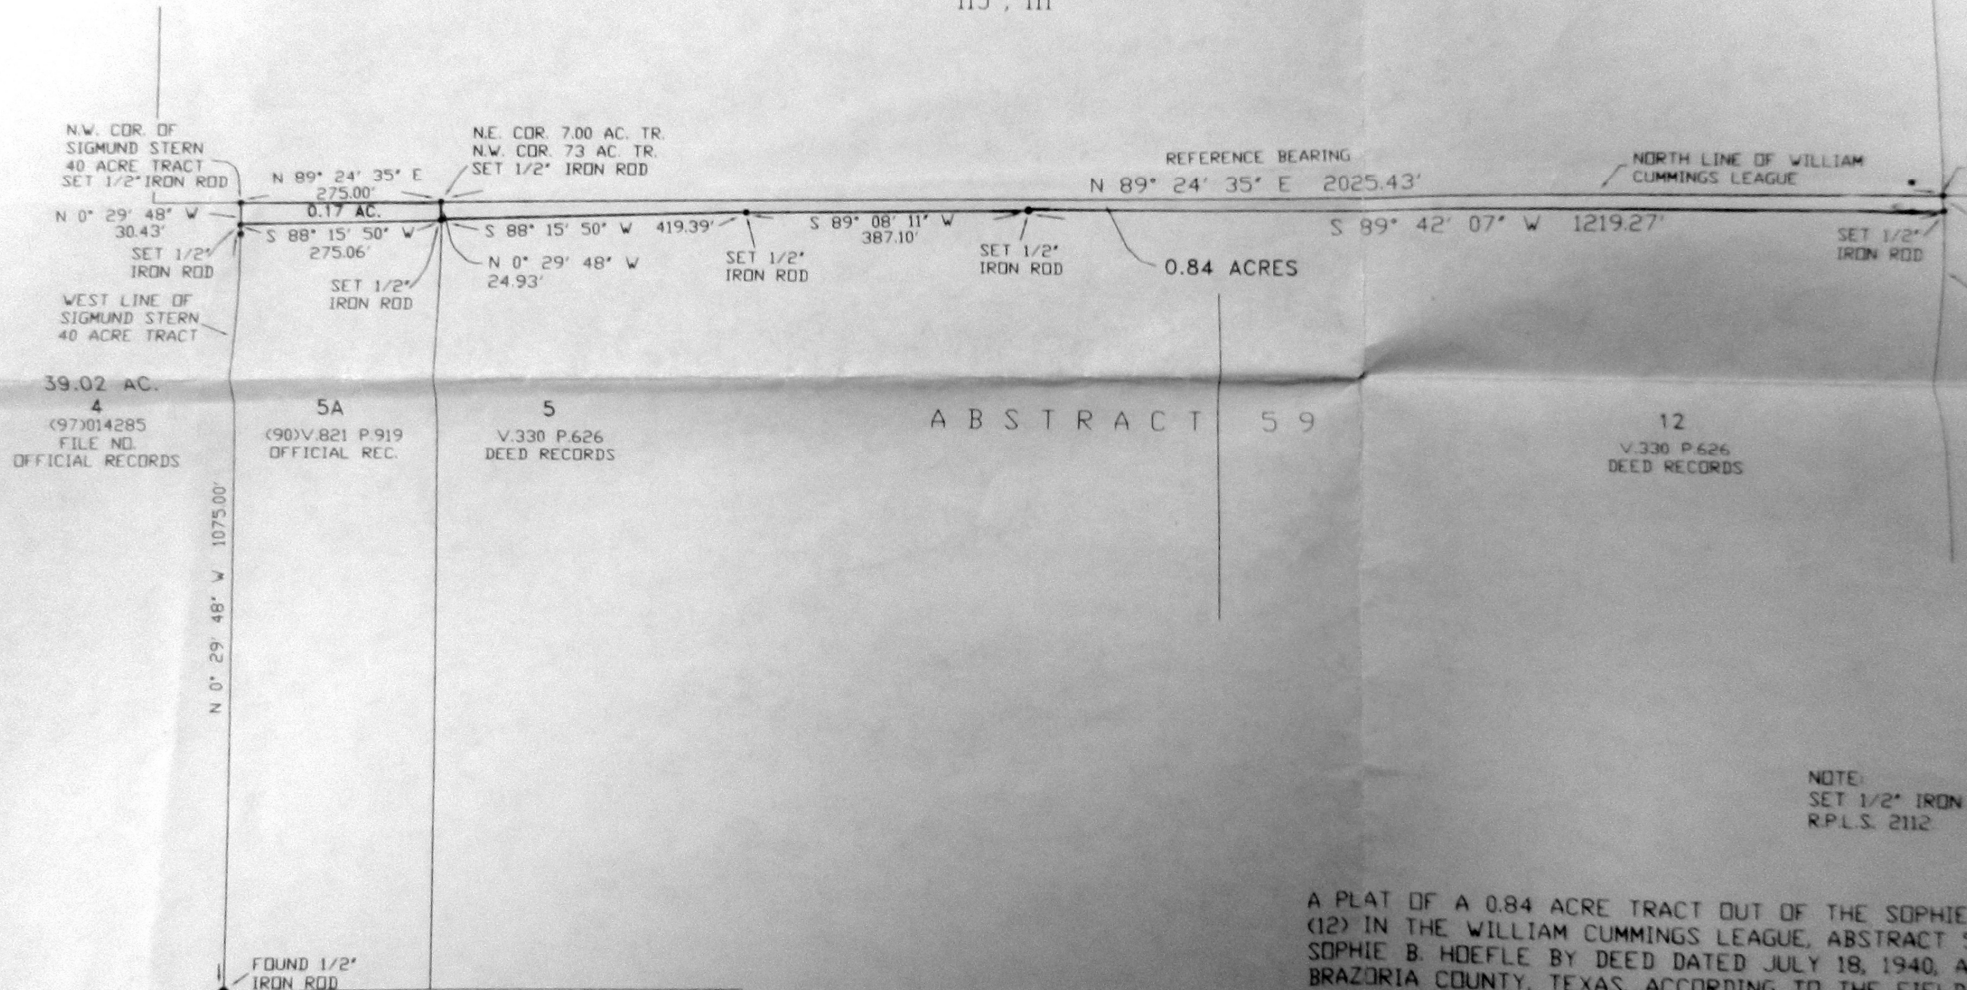

NOTE:
SET 1/2" IRON
R.P.L.S. 2112

A PLAT OF A 0.84 ACRE TRACT OUT OF THE SOPHIE (12) IN THE WILLIAM CUMMINGS LEAGUE, ABSTRACT 5 SOPHIE B. HOEFLE BY DEED DATED JULY 18, 1940, AND BRAZORIA COUNTY, TEXAS, ACCORDING TO THE FIELD

A PLAT OF A 0.17 ACRE TRACT OUT OF 7.00 ACRES, TRACT IN THE WILLIAM CUMMINGS LEAGUE, ABSTRACT 5 IN A DEED RECORDED IN VOLUME 80, PAGE 139 OF THE BEING CONVEYED TO COLUMBIA BRAZORIA INDEPENDENT (90)821, PAGE 919 OF THE OFFICIAL RECORDS OF BRAZORIA COUNTY, TEXAS, ACCORDING TO THE FIELD

SCALE: 1" = 200'

I, RANDY L. STROUD, REGISTERED PROFESSIONAL LAND SURVEYOR, HAVE EXAMINED THE PLAT SHOWN HEREON AND IT IS A TRUE AND CORRECT REPRESENTATION OF THE FIELD SURVEY