


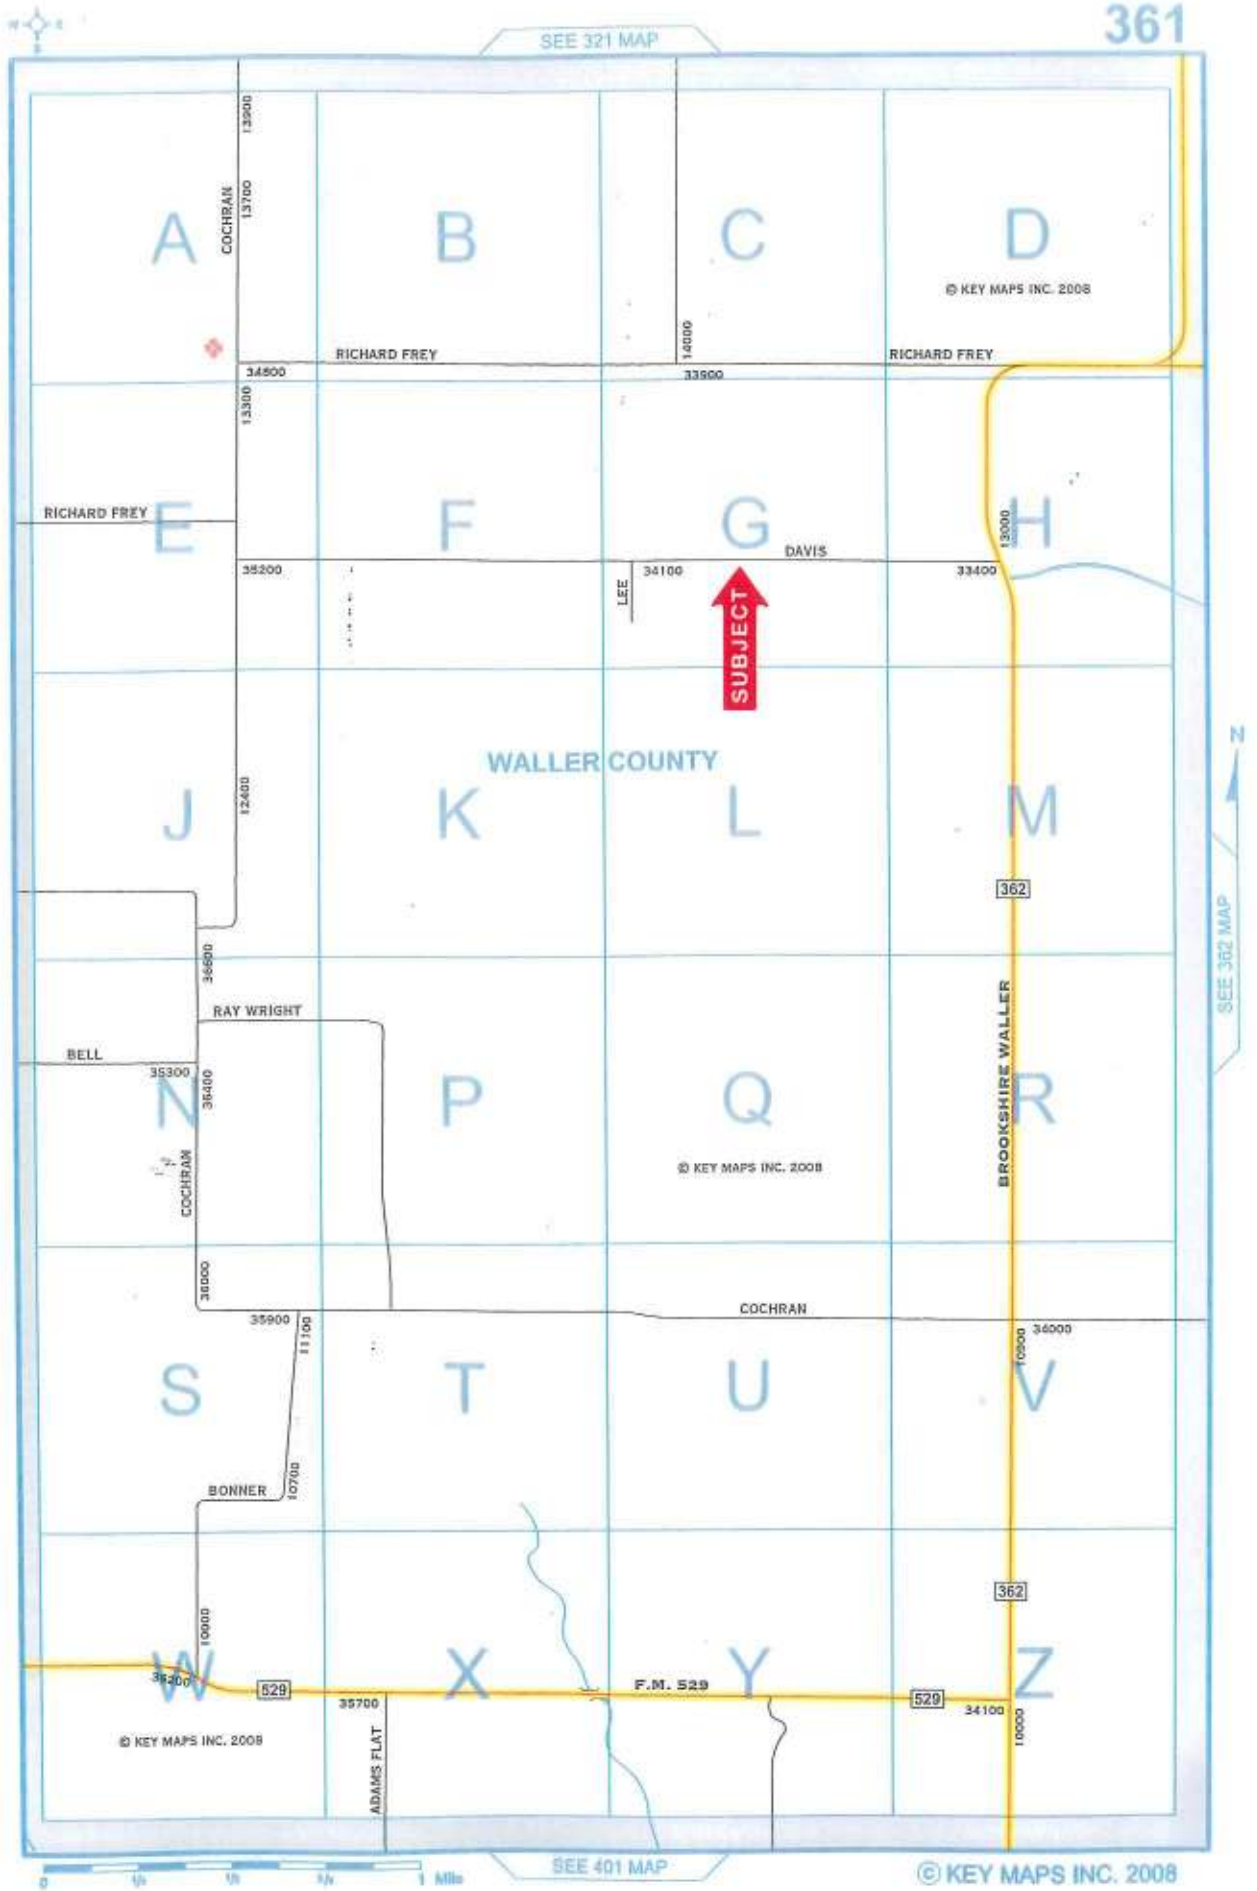

Waller CAD - Map of Property ID 46024 for Year 2013



Property Details

Account

Property ID: 46024

Geo ID: 319200-002-000-100

Type: Real

Legal Description: ABS A319200 A-192 H & T C R R CO TRACT 2 ACRES 19.175

Location

Situs Address: DAVIS RD HEMPSTEAD, TX 77445

Neighborhood: HEMPSTEAD SOUTH 10-25AC

Mapsco:


Jurisdictions: ESD, GWA, RFM, SHD, CAD

<https://propaccess.trueautomation.com/Map/View/Map/92/46024/2013>

powered by
PropertyACCESS
www.trueautomation.com

Map Disclaimer: This product is for informational purposes only and may not have been prepared for or be suitable for legal, engineering, or surveying purposes. It does not represent an on-the-ground survey and represents only the approximate relative location of property boundaries. The Waller County Appraisal District expressly disclaims any and all liability in connection herewith.

Nat. Cont. 125 R.
S. 1/4 Sec. 16

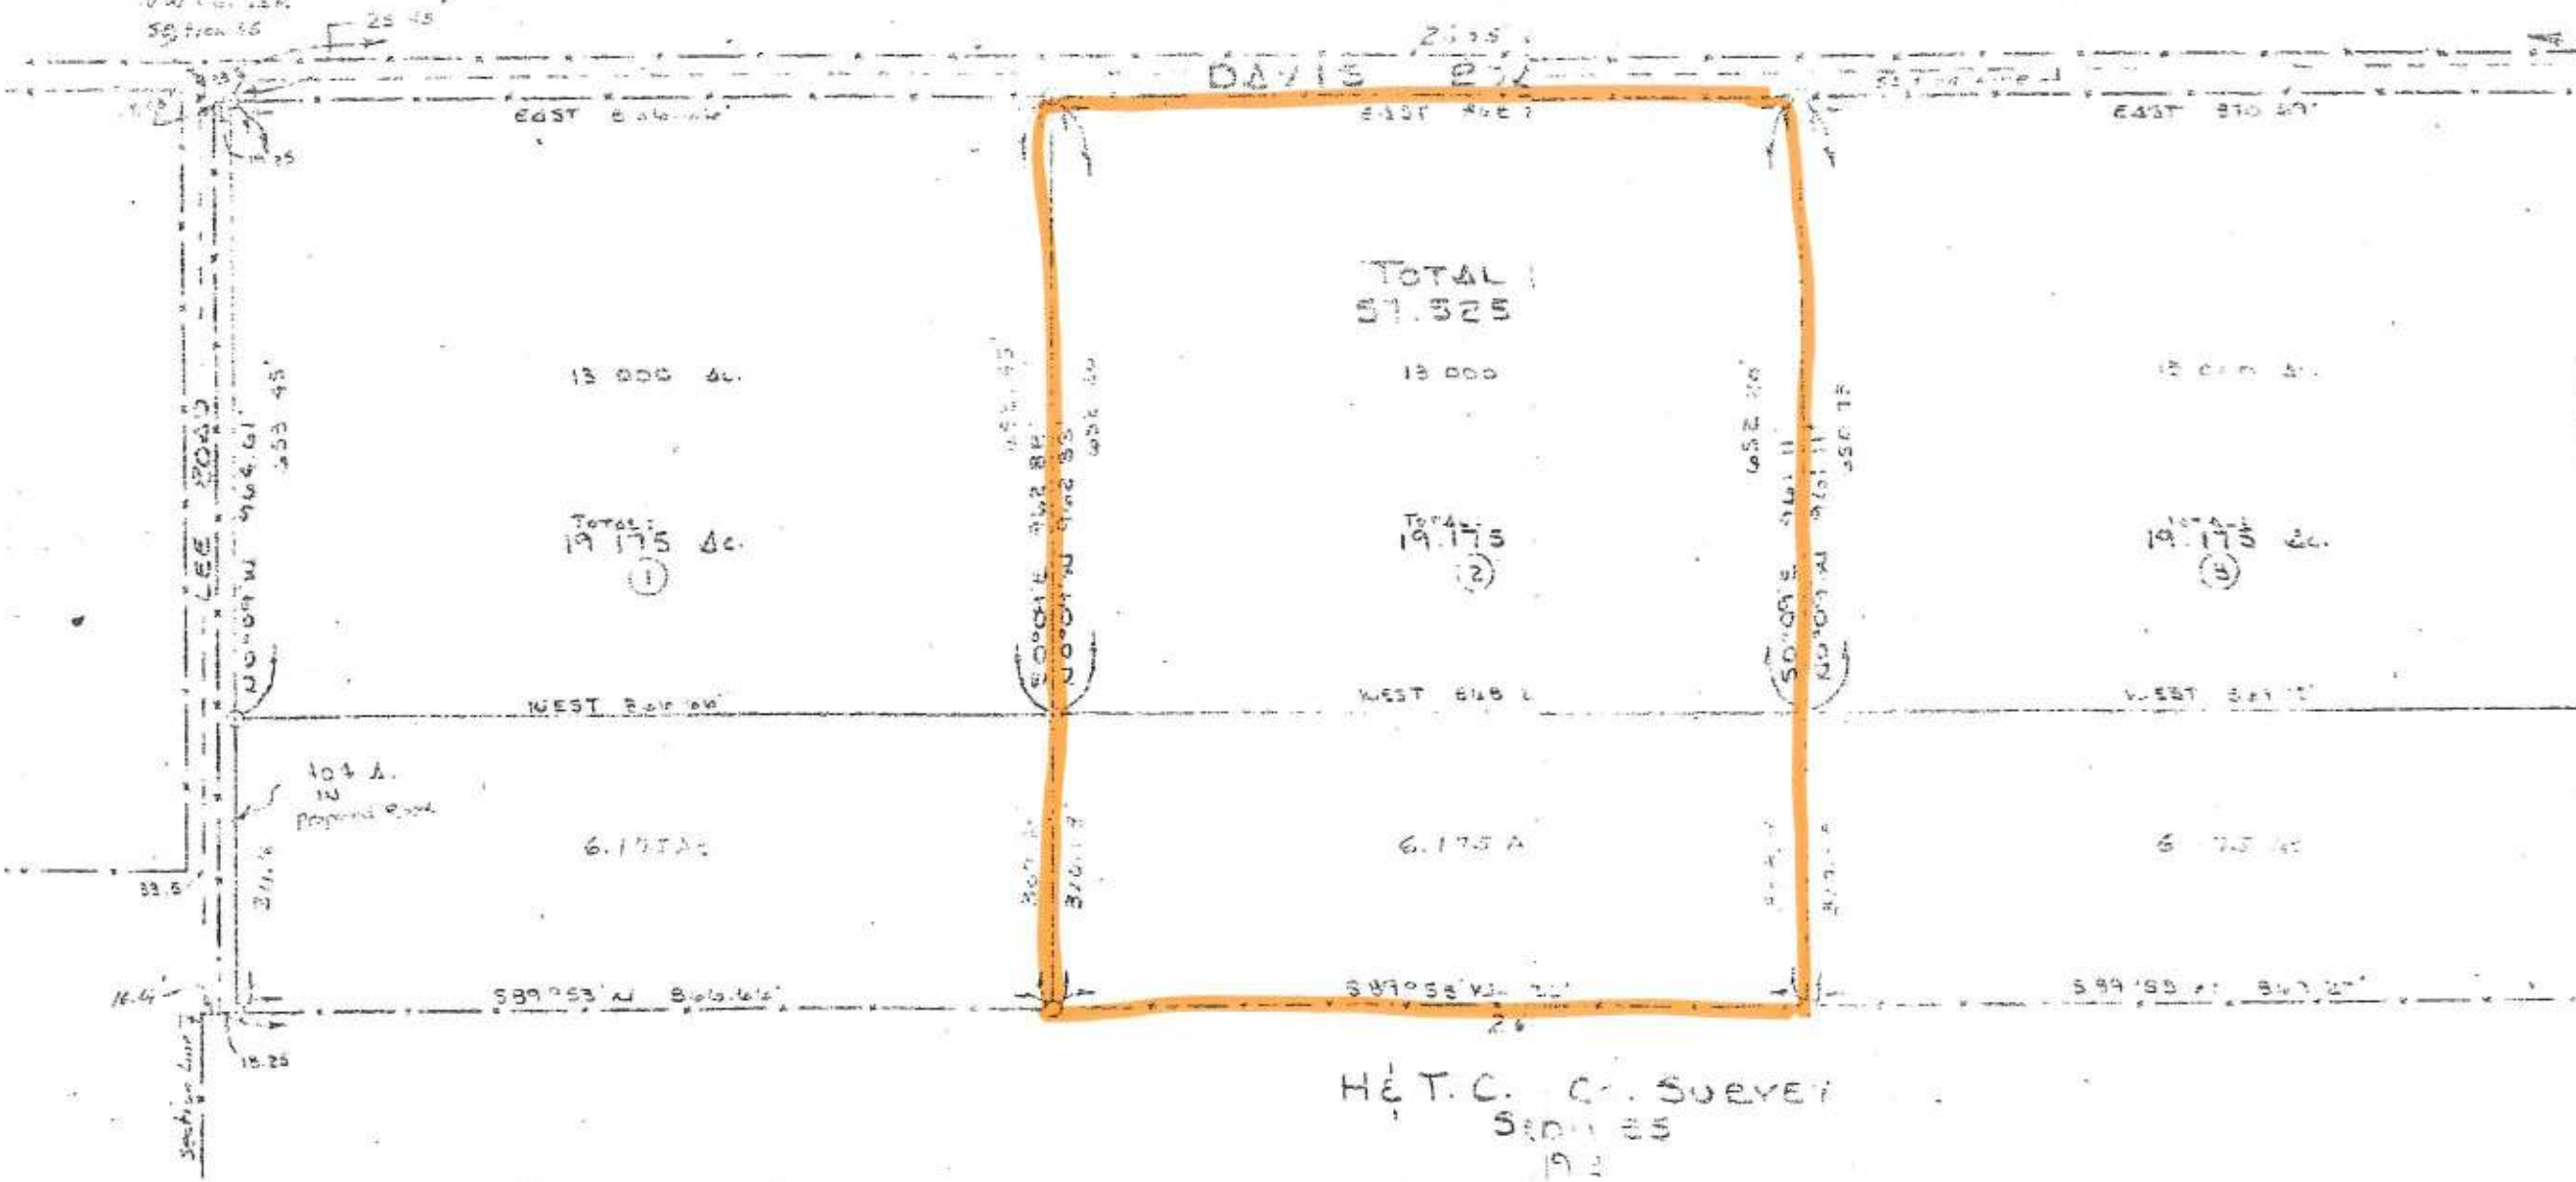

H. T. C. C. SURVEY
SERIES
1925

NOTE: SET 1/4 IRON PIPE
ON ALL CORNERS

PLAT SHOWING
DIVISION OF
51.325 ACRES

Waller CAD - Map of Property ID 46024 for Year 2013



Property Details

Account

Property ID: 46024

Geo ID: 319200-002-000-100

Type: Real

Legal Description: ABS A319200 A-192 H & T C R R CO TRACT 2 ACRES 19.175

Location

Situs Address: DAVIS RD HEMPSTEAD, TX 77445

Neighborhood: HEMPSTEAD SOUTH 10-25AC

Mapsc0:

Jurisdictions: ESD, GWA, RFM, SHD, CAD

<https://propaccess.trueautomation.com/Map/View/Map/92/46024/2013>

powered by:
PropertyACCESS
www.trueautomation.com

Map Disclaimer: This product is for informational purposes only and may not have been prepared for or be suitable for legal, engineering, or surveying purposes. It does not represent an on-the-ground survey and represents only the approximate relative location of property boundaries. The Waller County Appraisal District expressly disclaims any and all liability in connection hereafter.