


SURVEY FOR
GREGORY T. BOWEN
 PROPERTY IN LAND LOTS 16,
 16th DISTRICT, 3rd SECTION,
 BARTOW COUNTY, GEORGIA

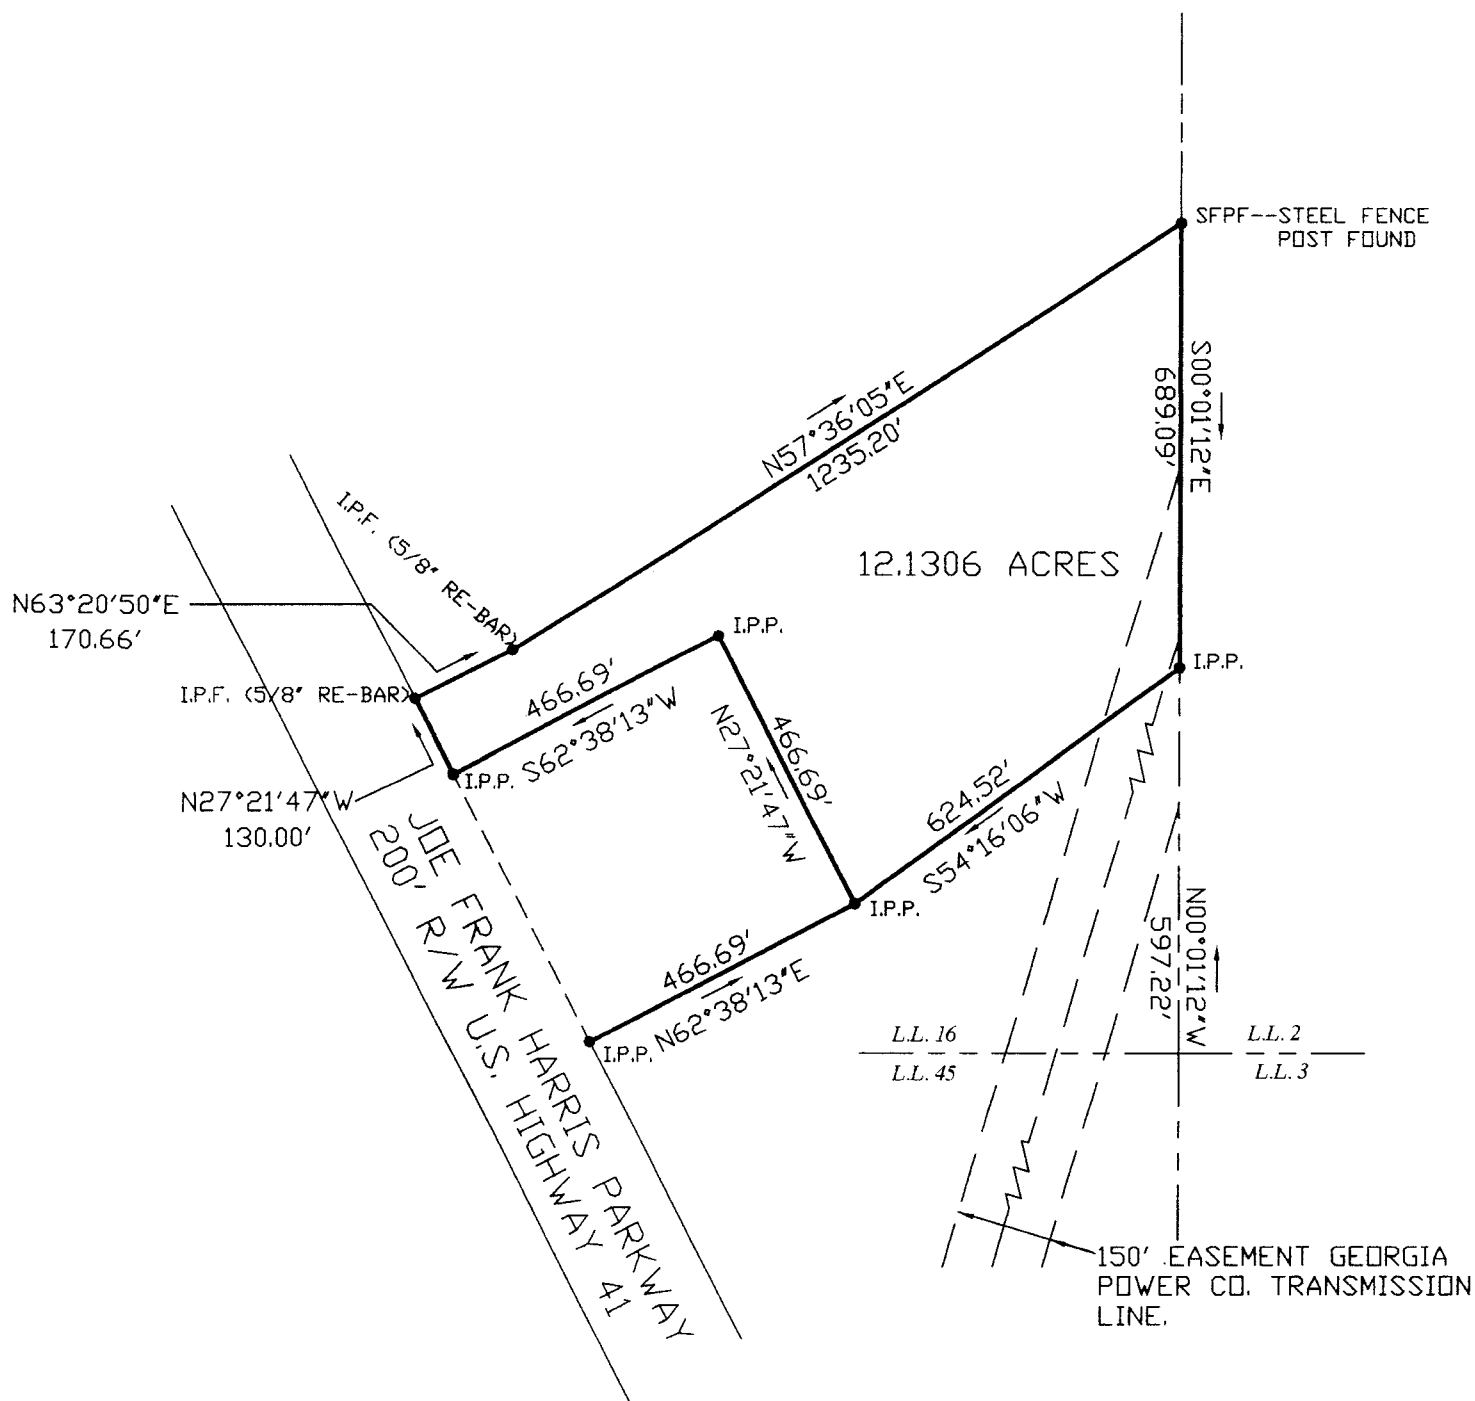

NOTE: THE SOUTH LINE (624.52)
 WAS SURVEYED ON 4-01-2002.

FIELD TRAVERSE:
 CLOSURE; ONE FOOT IN 10,000 FEET
 USING A LIETZ SET 3.
 ANGULAR ERROR; 0°00'06" PER ANGLE
 POINT USING A LIETZ SET 3.
 ADJUSTED; USING THE COMPASS RULE.


SMITH & SMITH LAND SURVEYORS, P.C.
 2 SOUTH AVENUE, CARTERSVILLE, GA. 30120
 PHONE 770-382-0457

REGISTERED LAND SURVEYOR No. 1803


4098.ASC 4098-7.DWG
 NOTE: IRON PINS ARE (1/2" RE-BAR)
 EXCEPT AS SHOWN.

PLAT CLOSURE;
 ONE FOOT IN
 449,802 FEET.

JANUARY 20, 1999
 REVISED 4-01-2002

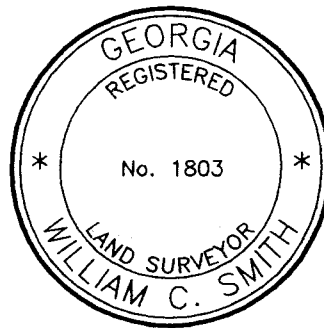

R/W — RIGHT OF WAY	R — RADIUS LP — LIGHT POLE
IPP — IRON PIN PLACED	- X - X — FENCE
IPF — IRON PIN FOUND	— — — LAND LOT LINE
CM — CONCRETE MARKER	⊙ — CENTER LINE
CH. — CHORD	— * — POWER LINE
L OR A — LENGTH OF CURVE	PP — POWER POLE

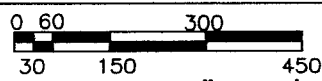

SCALE 1"=300'

FILE 4098-7

MAG. NORTH