

William C. Burrow
Professional Land Surveyor
L-2497


NOTES

1. FOR DEED REFERENCE SEE DEED BOOK 1454 PAGE 259.
2. POINTS IN CENTER OF SR 2425 WERE NOT SET UNLESS NOTED OTHERWISE
3. POINTS IN CENTER OF ROCKY RIVER WERE NOT SET.
4. NO PUBLISHED NCGS MONUMENT FOUND WITHIN 2000'.

A circular professional seal for William C. Burrow. The outer ring contains the text "NORTH CAROLINA" at the top and "WILLIAM C. BURROW" at the bottom. Inside this ring, the word "PROFESSIONAL" is at the top and "LAND SURVEYOR" is at the bottom. In the center of the seal, the word "SEAL" is positioned above the license number "L-2497".

LEGEND
Iron Pipe or Iron Rod Found
1/2" Rebar Set
Boundary
Tie Line or Deed Line not surveyed
NCDOT R/W
OVERHEAD POWERLINE
PP - POWER POLE

VICINITY MAP (NTS)

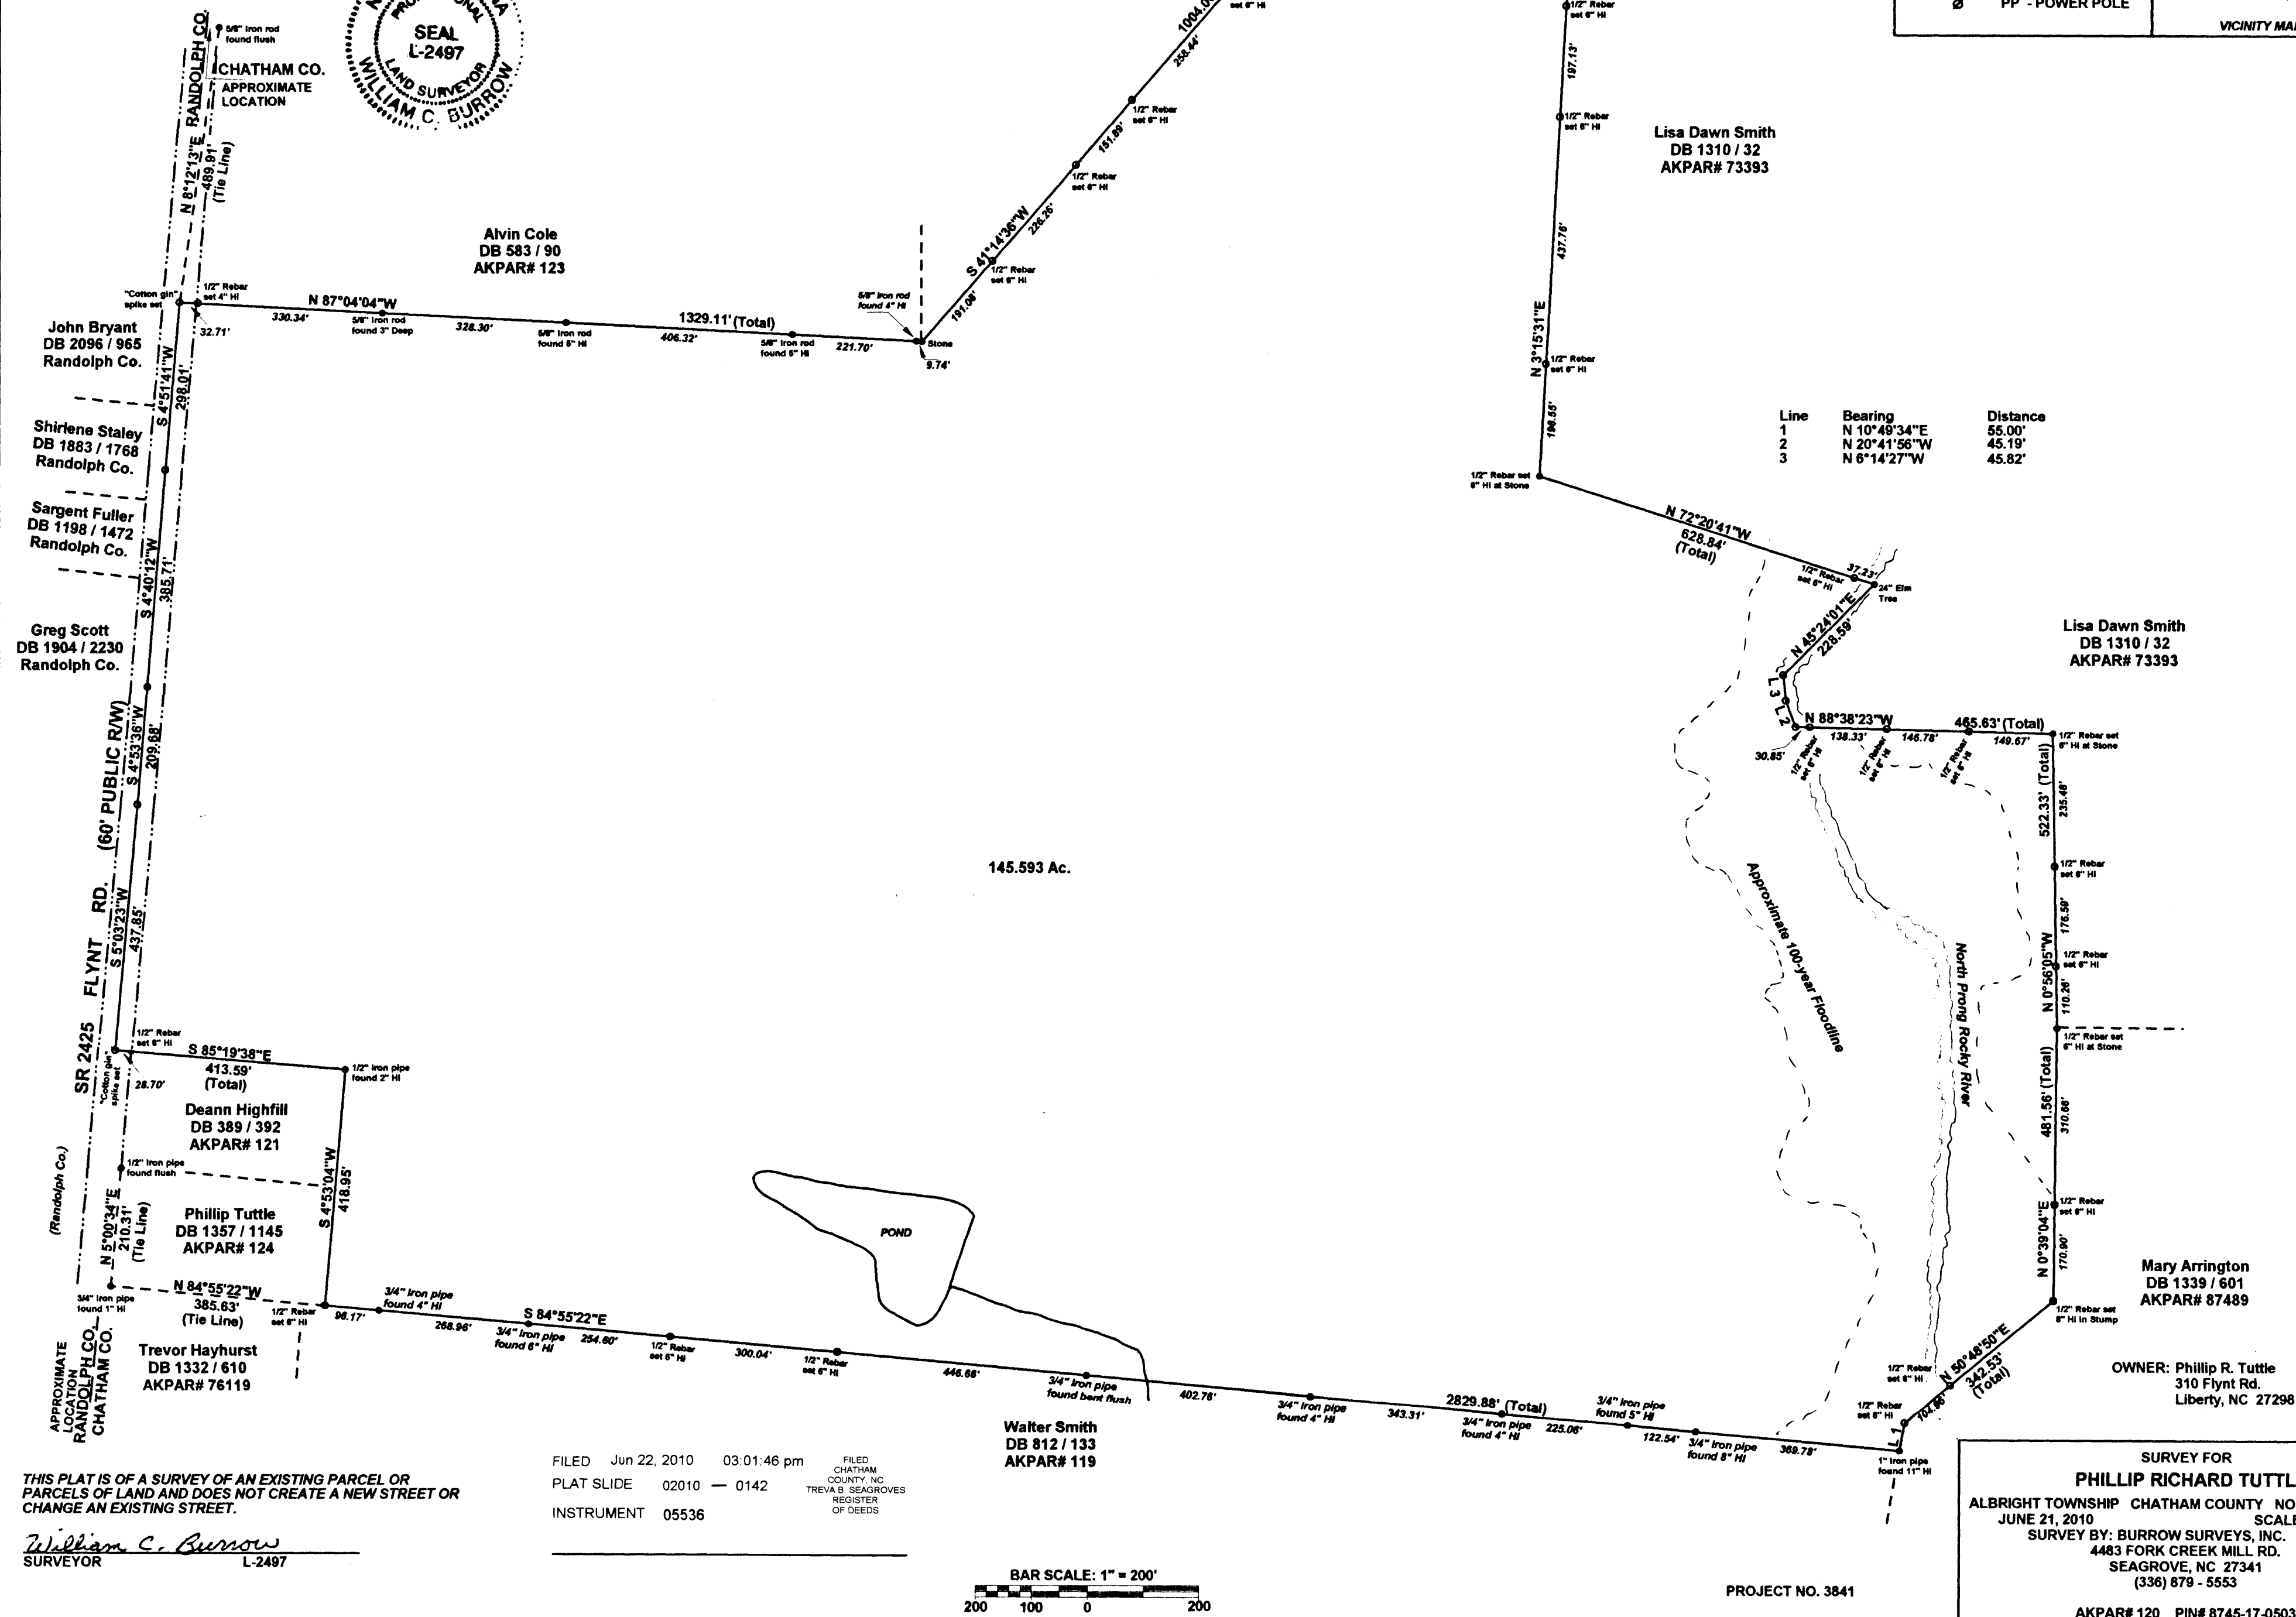

PROJECT NO. 3841

AKPAR# 120 PIN# 8745-17-0503

2010-142