



Course	Bearing	Distance
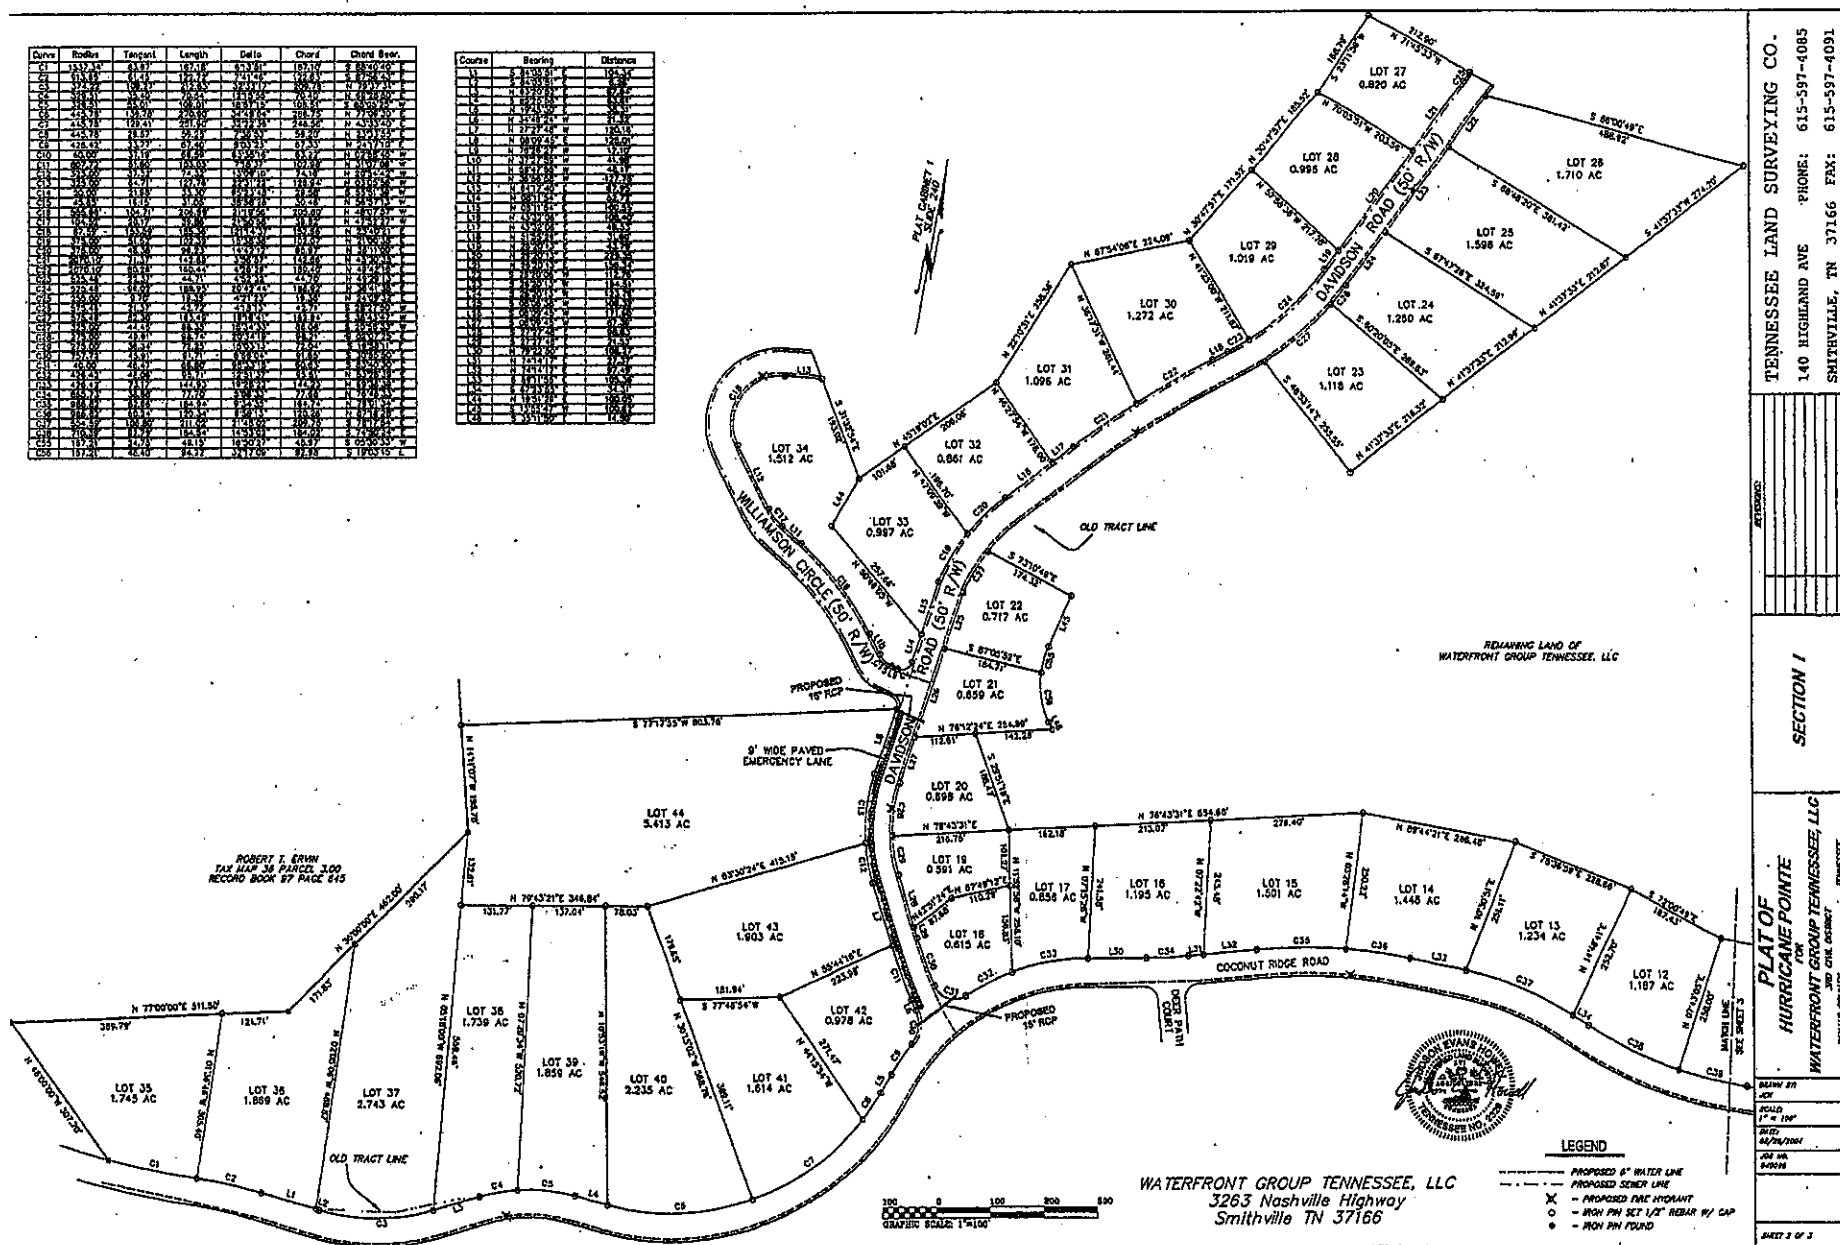

140 HIGHLAND AVE
TENNESSEE LAND SURVEYING CO.
PHONE: 615-597-4085
SMITHVILLE, TN 37166 FAX: 615-597-4091

SECTION I

PLATOF
HURRICANE POINTE
FOR
WATERFRONT GROUP TENNESSEE, LLC

BLANK ST -CH
SCALE 1" = 100'
DATE 02/24/2004
JOB NO. 2-0004

PAGE 2 OF 2