
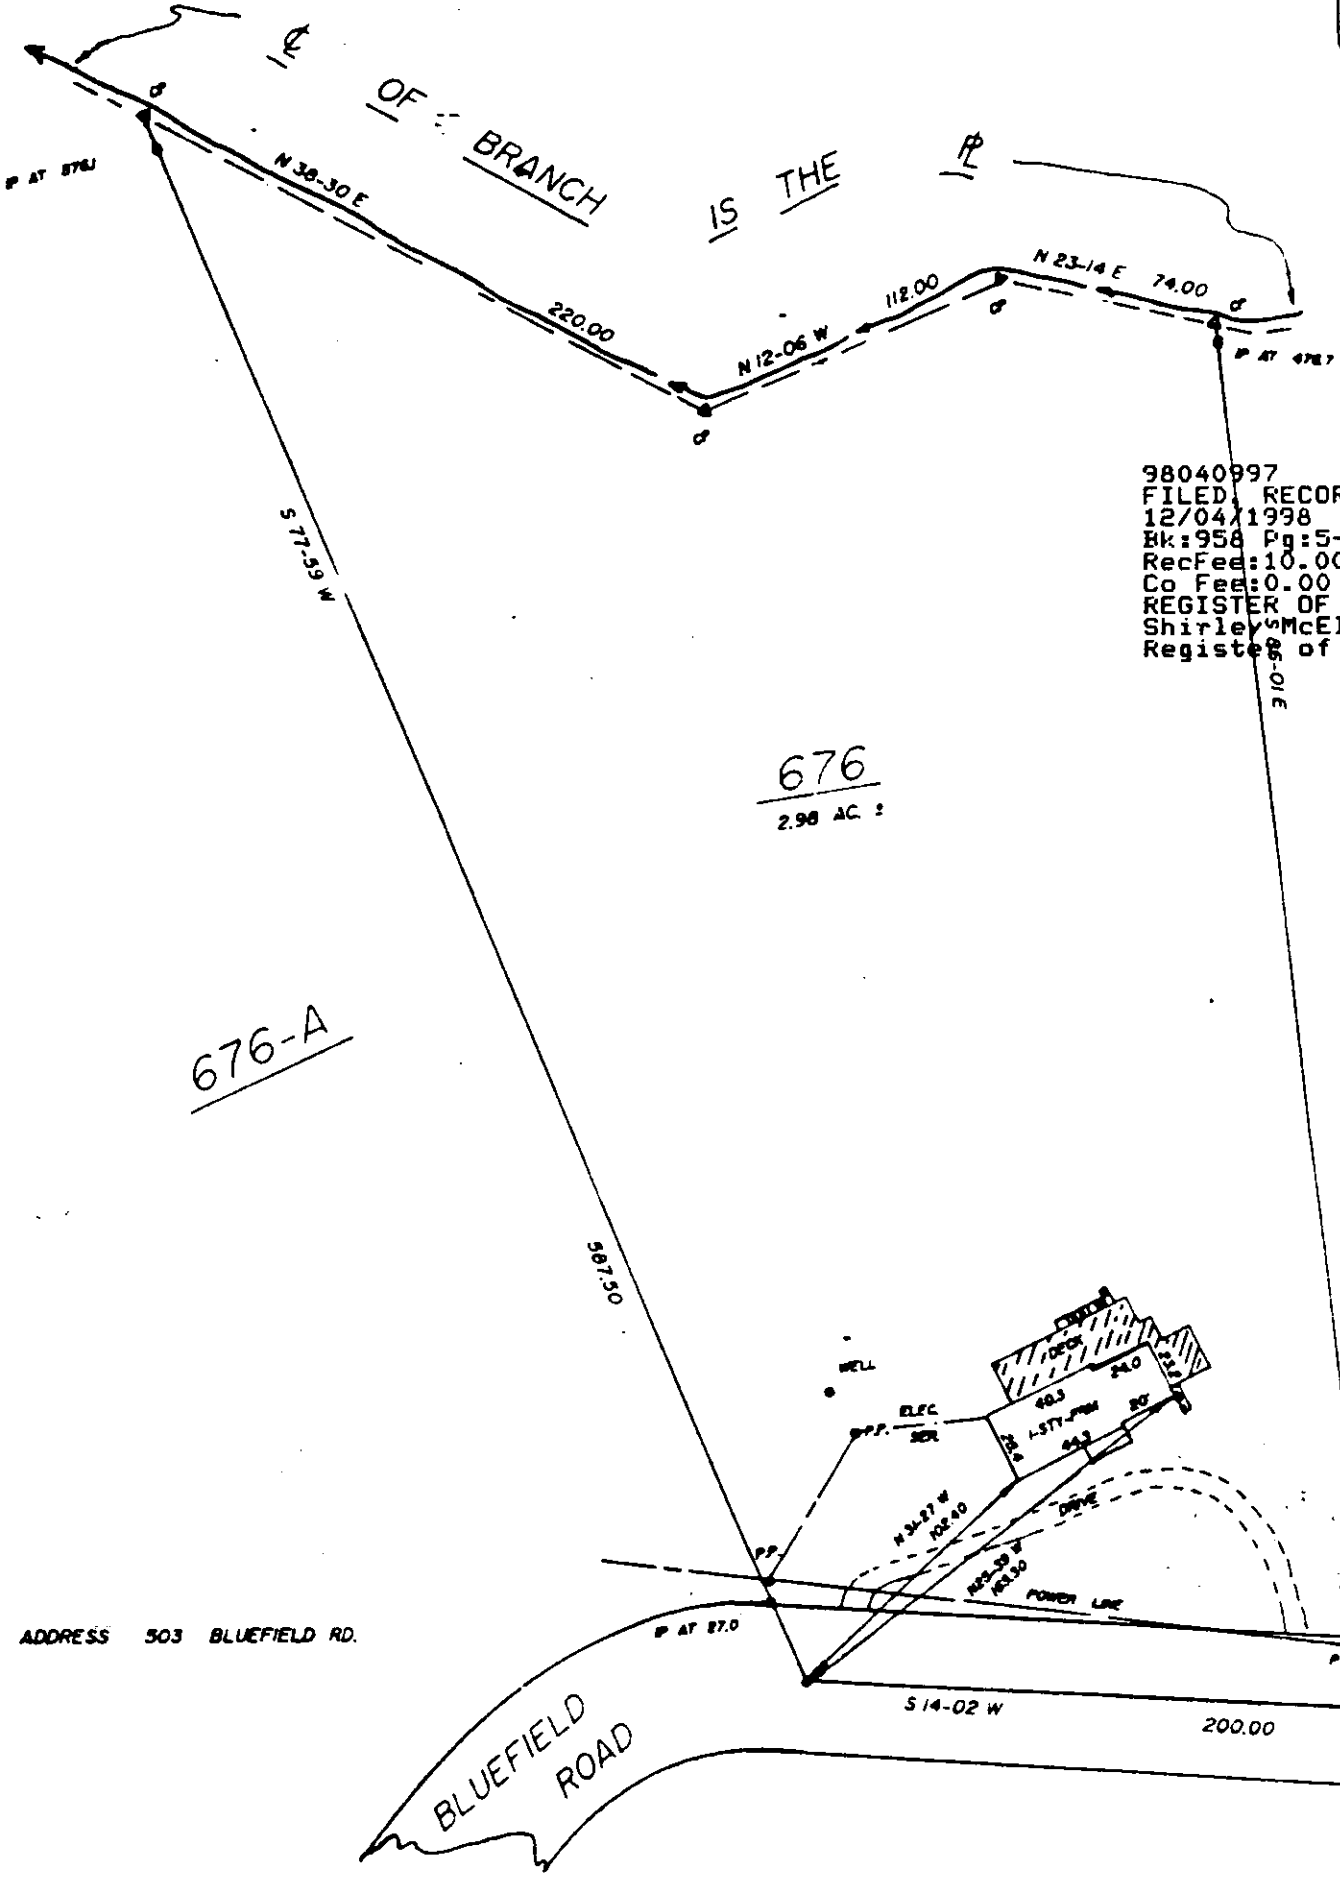


SLIDE 958 PAGE 5-B

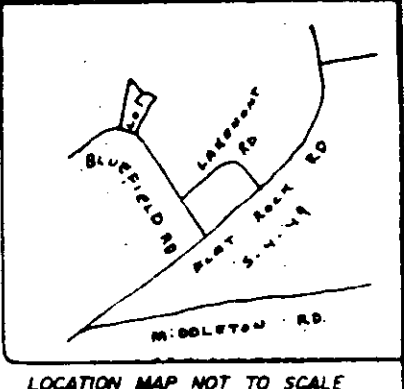

98040997
FILED, RECORDED, INDEXED
12/04/1998 04:00P
Bk:958 Pg:5-B
Rec Fee:10.00 St Fee:0.00
Co Fee:0.00 Pages:1
REGISTER OF DEEDS, ANDERSON CO
Shirley McElhannon,
Register of Deeds

CLOSING SURVEY FOR

STATE OF SOUTH CAROLINA
COUNTY OF ANDERSON
TOWNSHIP OF VARENNES
SCHOOL DISTRICT NO. 3
CITY OF

CHRISTOPHER R. RUGGLES
AND ANDREA L. RUGGLES

R.D. BARRISON
2001-B NORTH MAIN ST.
ANDERSON, S.C. 29622
PHONE 803- 225-1650
REG. L.S. NO. 3972

R.D. Garrison

SURVEYED NOV. 19 1998
I HEREBY STATE THAT TO THE BEST OF MY KNOWLEDGE, INFORMATION, AND BELIEF,
THE SURVEY SHOWN HEREIN WAS MADE IN ACCORDANCE WITH THE REQUIREMENTS
OF THE MINIMUM STANDARDS MANUAL FOR THE PRACTICE OF LAND SURVEYING IN
SOUTH CAROLINA AND MEETS OR EXCEEDS THE REQUIREMENTS FOR A CLASS A
SURVEY AS SPECIFIED THEREIN, ALSO THERE ARE NO VISIBLE ENCROACHMENTS OR
PROJECTIONS OTHER THAN SHOWN.

THIS IS LOT NO. 676 AS SHOWN ON PLAT BY ANDERSON SURVEYING ASSO. INC. DATED MAR. 25, 1983
PEACH TREE ACRES SUBDIVISION
AND RECORDED IN PLAT BOOK 89 PAGE 961
OR ON SLIDE PAGE
OR DEED BOOK PAGE
ANDERSON COUNTY COURTHOUSE

NOTE: THIS LOT IS NOT LOCATED
IN A FLOOD AREA

