

Stark County Auditor's Tax Map



Scale: 1 inch = 100 feet



Tax District:
00340

Osnaburg Twp.
Township 18 Range 7
Section: 13 Quarter: NW

SN_11_SW	OSN_11_SE	OSN_12_SW	OSN_12_SE	PAR_18_N
OSN_14_NW	OSN_14_NE	OSN_13_NW	OSN_13_NE	PAR_18_SW
N_14_SW	OSN_14_SE	OSN_13_SW	OSN_13_SE	PAR_19_N

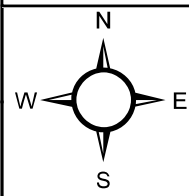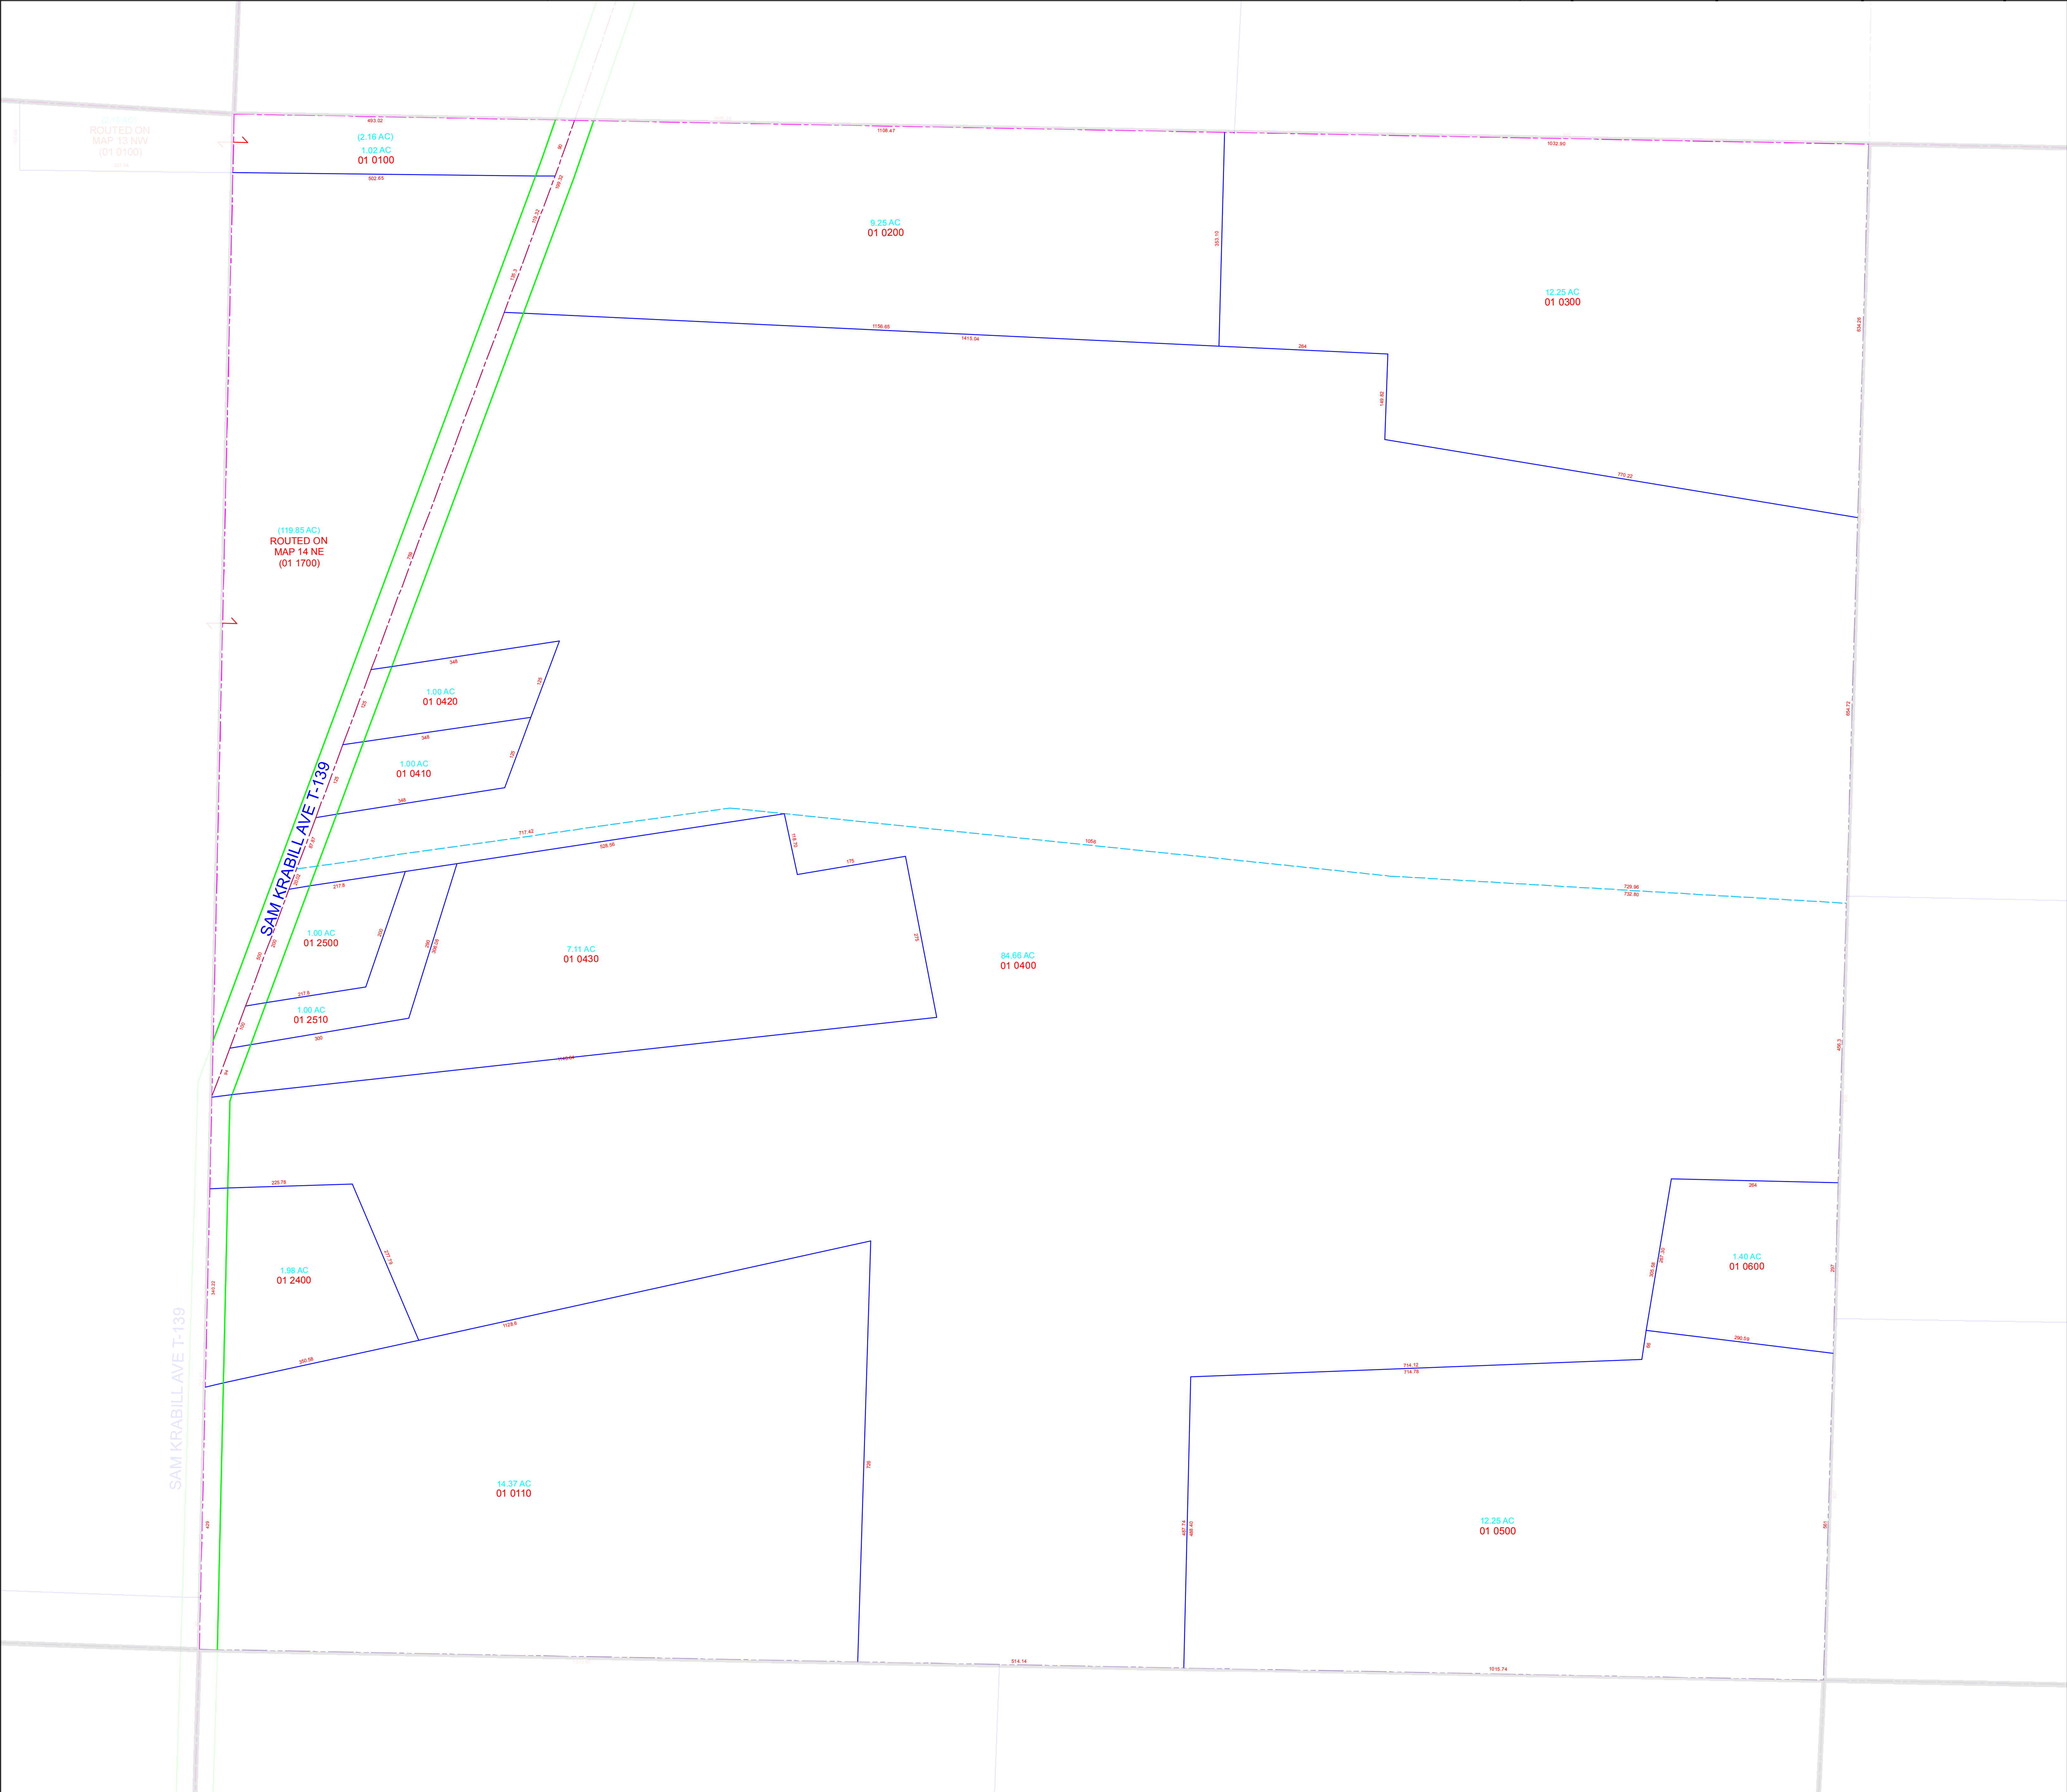

Legal Disclaimer: Public information data is furnished by the Stark County Auditor's Office, and must be accepted and used by the recipient with the understanding that the Stark County Auditor's Office makes no warranties, expressed or implied, concerning the accuracy, completeness, reliability, or suitability of this data. Furthermore, the Stark County Auditor's Office assumes no liability whatsoever associated with the use or misuse of such data.
Source: Stark County Auditor's GIS Department 330-451-7193 www.auditor.co.stark.oh.us Projection: State Plane Ohio North NAD 1983ft. Joe Guzi 5/2/11

Map Abbreviation:
OSN_13_NW