


LAT

50' Roadway +  
Utility Easement


Stone Found  
NW Corner  
Fractional  
Sect NW 1/4  
Sec 30-9-4

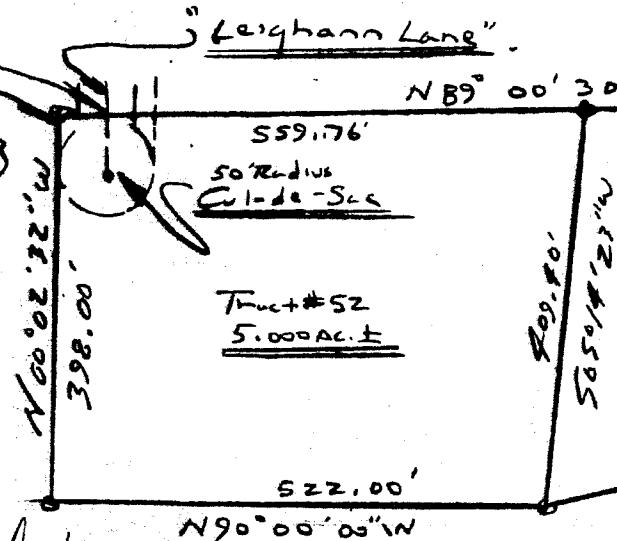

Shared Stake

Interim Agreement

# 96-1235 Misc Rec 65  
2 268. (KU) 4-2-96

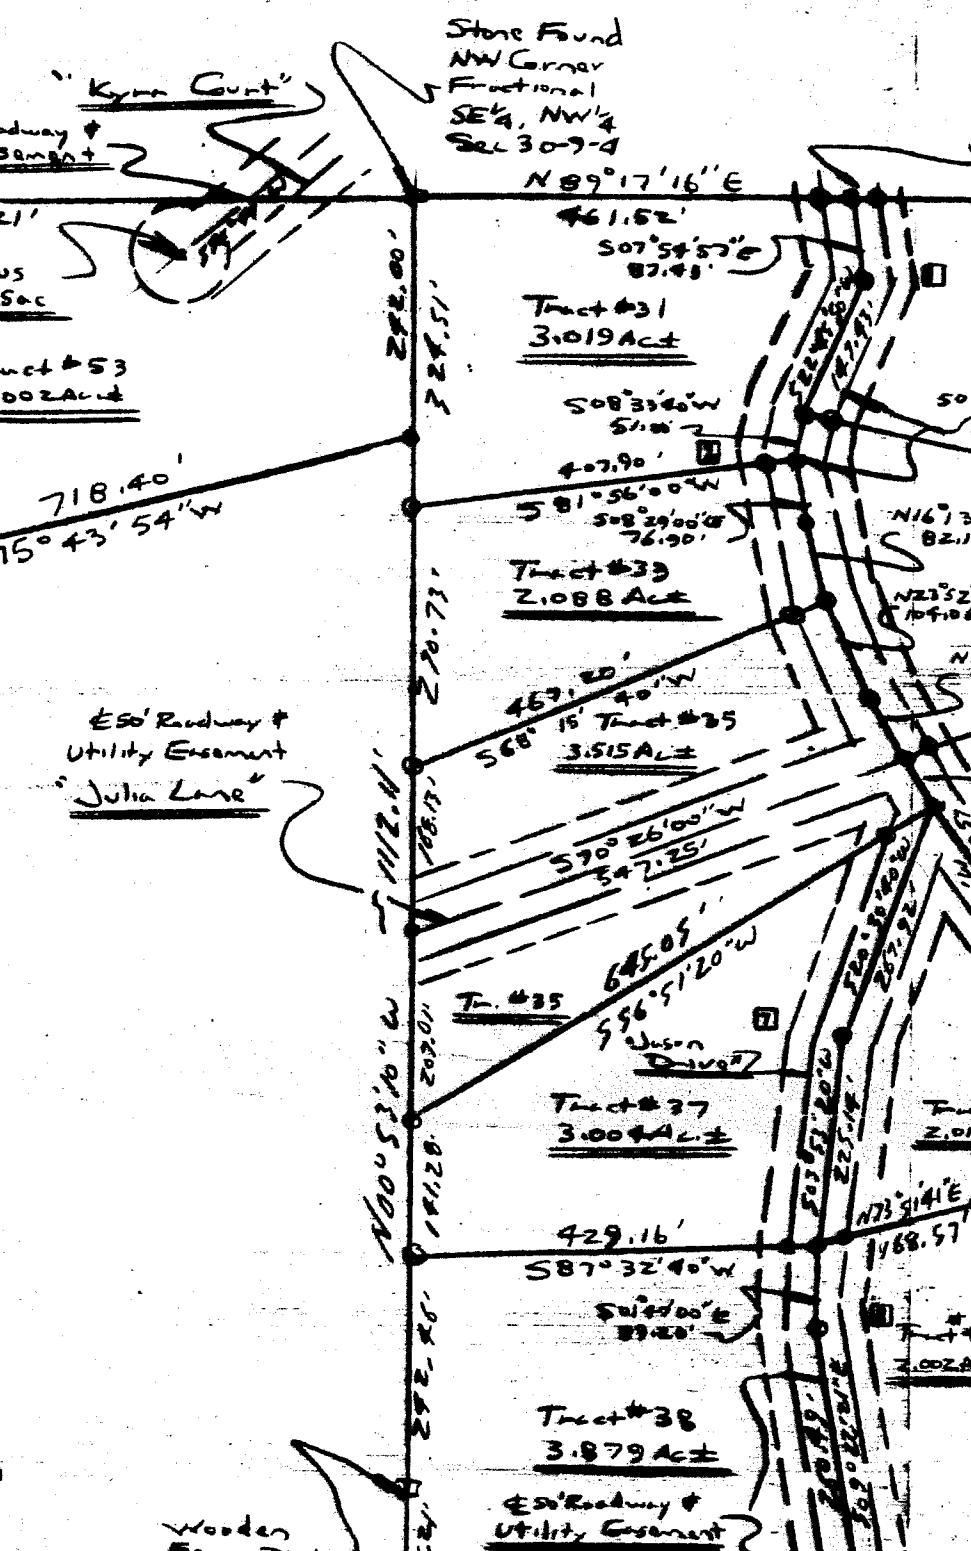

inal SE1/4 of the NW1/4, part of the SW1/4 of NE1/4, part  
IE1/4 of the SW1/4, part of the Fractional SE1/4 of the  
Fractional SW1/4 of the NW1/4, part of the SW1/4 of the  
the NW1/4 of the SE1/4 all in Section 30, T9N, R4E,  
, Brown County, Indiana described as follows: Beginning  
atking the NW corner of the Fractional SE1/4 of the NW1/4  
thence N89-17-16E (assumed bearing) with the North line  
SE1/4 NW1/4 927.66 feet to a capped rebar set; thence  
set to a capped rebar set; thence N88-02-50E 534.24 feet  
in the center of a 50 foot wide easement for roadway and  
ith the center of said 50 foot wide easement; S05-59-00W  
ron pin set and S23-12-20E 321.28 feet to an iron pin  
57E 416.81 feet; thence S14-53-54E 260.00 feet to an iron  
er of a 50 foot wide easement for roadway and utilities;  
ith the center of said 50 foot wide easement 94.27 feet  
thence 50' radius