

BL = BUILDING LINE
PL = PROPERTY LINE
UE = UTILITY EASEMENT
DE = DRAINAGE ESMT
PUE = PUBLIC UTILITY ESMT.
SSE = SANITARY SEWER ESMT.
WLE = WATERLINE EASEMENT

WIRE FENCE — X —
CHAIN LINK FENCE — O —
IRON FENCE — I —
WOOD FENCE — // —
OVERHEAD UTILITIES — OHU —
MH = MANHOLE
FNC = FENCE

I.R. = IRON ROD
I.P. = IRON PIPE
FND = FOUND
ROW = RIGHT OF WAY
BUILDING LINE — — — —
ESMT LINE — — — —
AERIAL ESMT — — — —

LEGEND

ELECT. BOX

FIRE HYDRANT

MANHOLE

AC PAD

LIGHT STANDARD


WATER METER

UTILITY POLE

UTIL. PEDESTAL

SCALE 1"=20'

10' 10' 20'

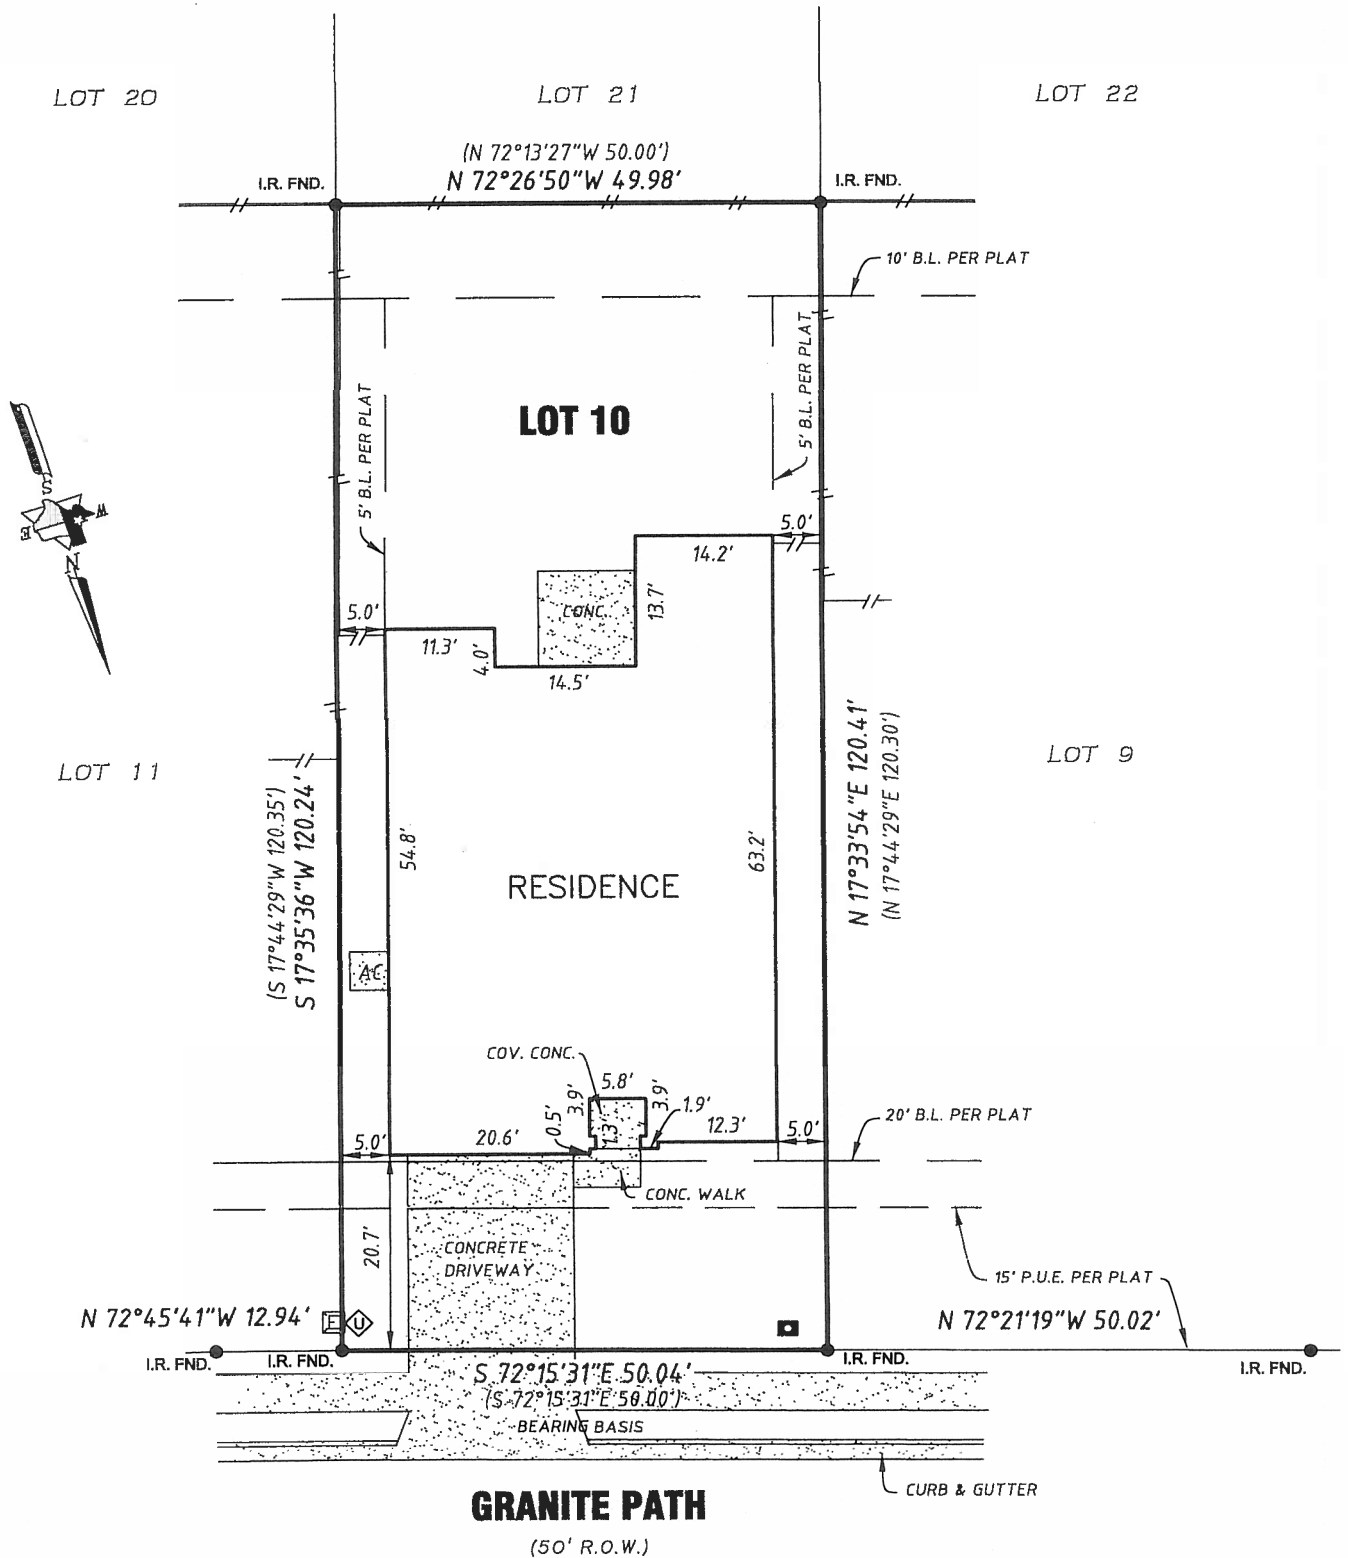

PROPERTY INFORMATION

LEGAL DESCRIPTION

LOT (10), BLOCK "O", STONEWALL RANCH SECTION TWO, A SUBDIVISION IN WILLIAMSON COUNTY, TEXAS, ACCORDING TO THE PLAT OR MAP OF RECORD IN CABINET B5, SLIDES 273, PLAT RECORDS, WILLIAMSON COUNTY, TEXAS.

TITLE CO.: NORTH AMERICAN TITLE COMPANY

NOTES:

RESTRICTIVE COVENANTS AND EASEMENT RIGHTS RECORDED IN CABINET B5, SLIDE 273, PLAT RECORDS, DOCUMENTS NO. 2008018864, 2008033663, 2008034779, 2008033480, 2008100450, AND 2008055450, OFFICIAL PUBLIC RECORDS, WILLIAMSON COUNTY, TEXAS, AFFECT THIS LOT.

PROPERTY SUBJECT TO RECORDED RESTRICTIONS, REGULATIONS, & ORDINANCES IF ANY.

THIS SURVEY DOES NOT CONSTITUTE A TITLE SEARCH BY THE SURVEYOR. THE



TRI-TECH
SURVEYING COMPANY, L.P.

FORMERLY POINT-LINE SERVICES, INC.
FORMERLY D. SEEIG LAND SURVEYORS, P.C.

WWW.SURVEYINGCOMPANY.COM

3802 Manchaca Road
Austin Texas, 78704

Phone: (512) 339-0808
Fax: (512) 339-0807

Phone: (512) 440-0222