


Survey Of A Portion Of SUNRISE DEVELOPMENT CO., INC. PROPERTY

Sherman District, Hampshire County, West Virginia

Reference: Deed Book 201, Page 324

Contains 1.9580 Acres

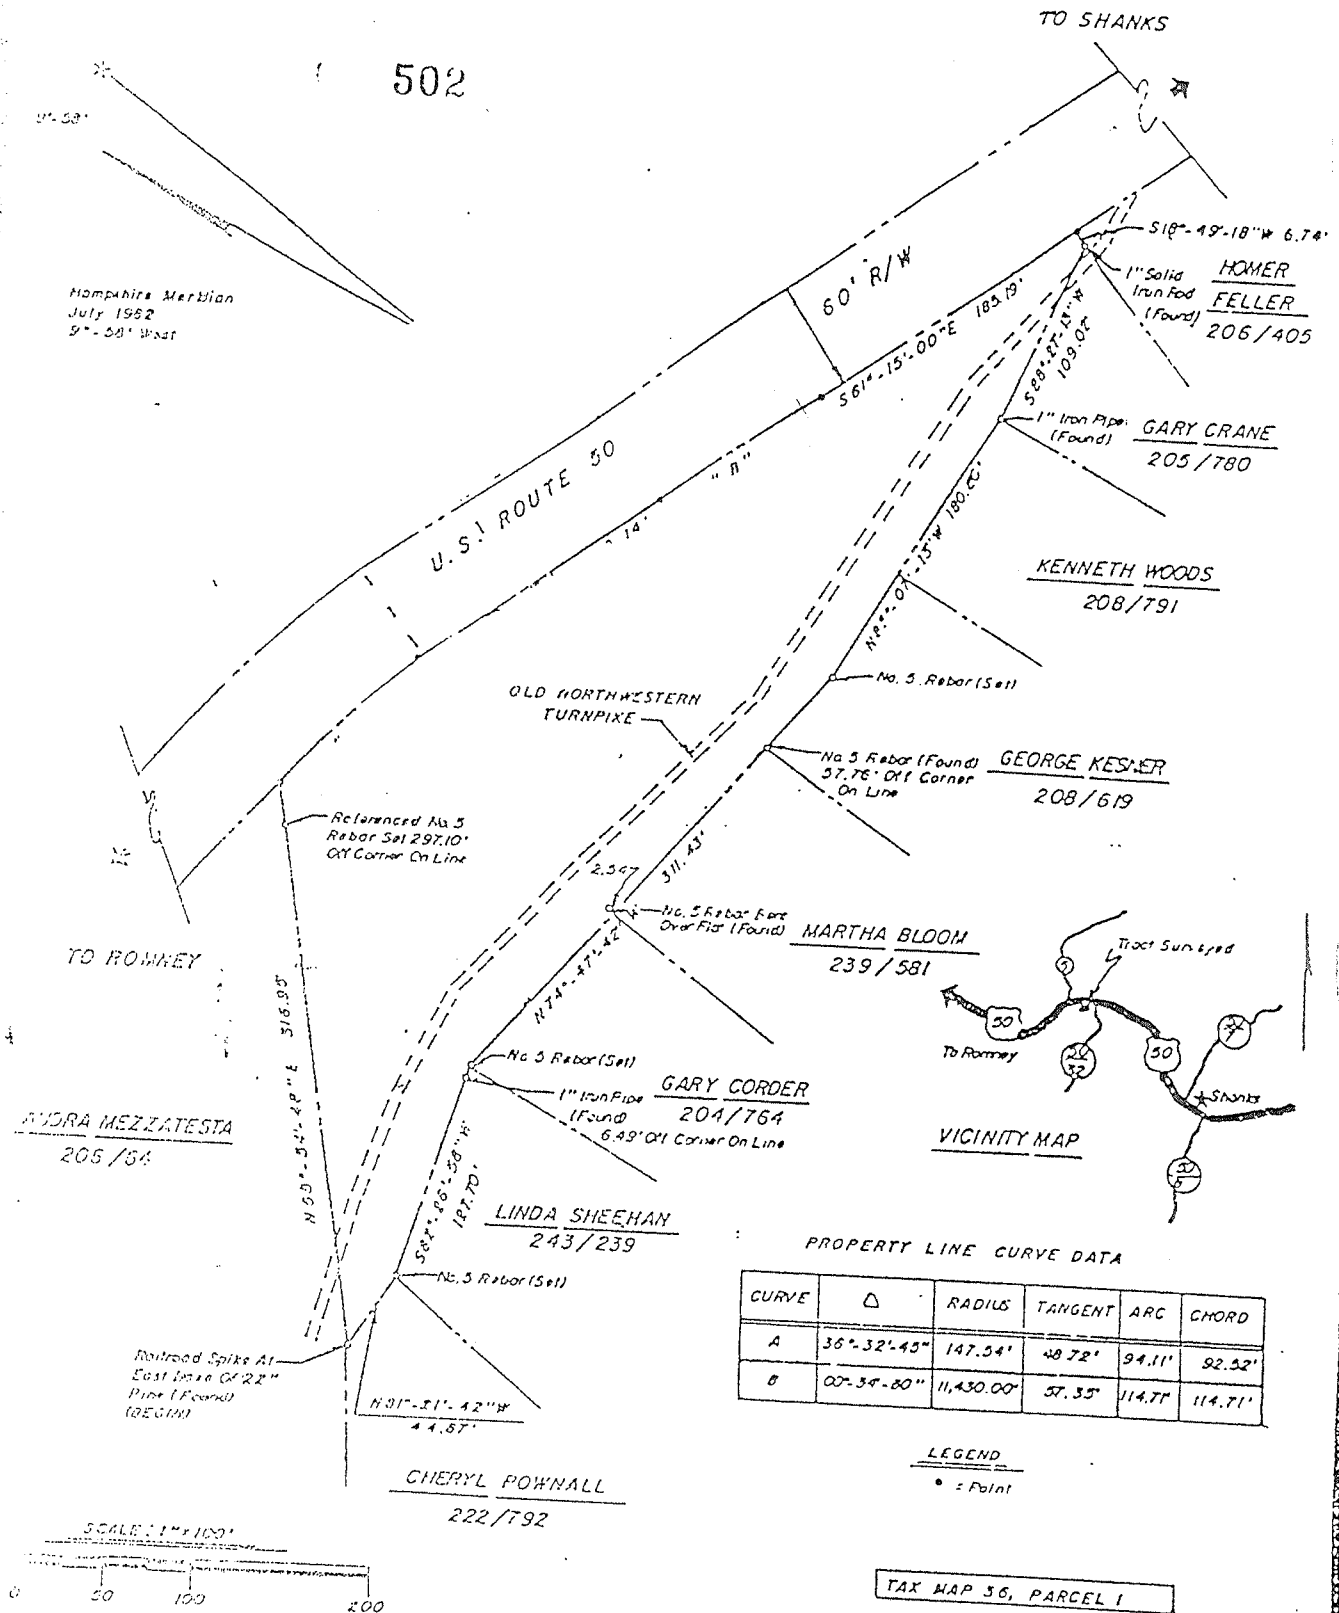


CERTIFICATE

I, Charles W. W. Stultz, certify that this map was drawn from an actual field survey with an error of closure of 1/8", 1/2" and is prepared in accordance with Section 2 of the Acts and Regulations For The Practice Of Land Surveying in W. Va.

Witness my hand and seal this 23rd day of February, 1995.

Charles W. W. Stultz
Charles W. W. Stultz, Inc. LAND SURVEYOR

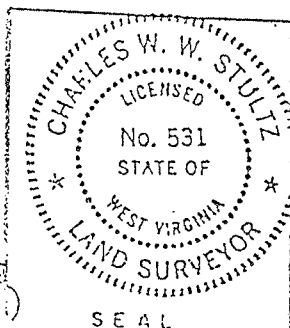

STULTZ & ASSOCIATES, INC.

Engineers - Planners - Surveyors
Romney, West Virginia 26757

File No. 1187 Client: MALICK
Surveyed By: CWD Date: 7/82
Drawn By: BAR Date: 8/82
Satisfactory To: _____
Date: _____

STATE OF WEST VIRGINIA, County of Hampshire, to-wit:

Be it remembered that on the 14th day of February 1995, at 11:07 A.M., this Deed & Plat was presented in the Clerk's Office of the County Commission of said County and with the certificate thereof annexed, admitted to record.

Attest *Nancy C. Feller* Clerk
County Commission, Hampshire County, W. Va.