



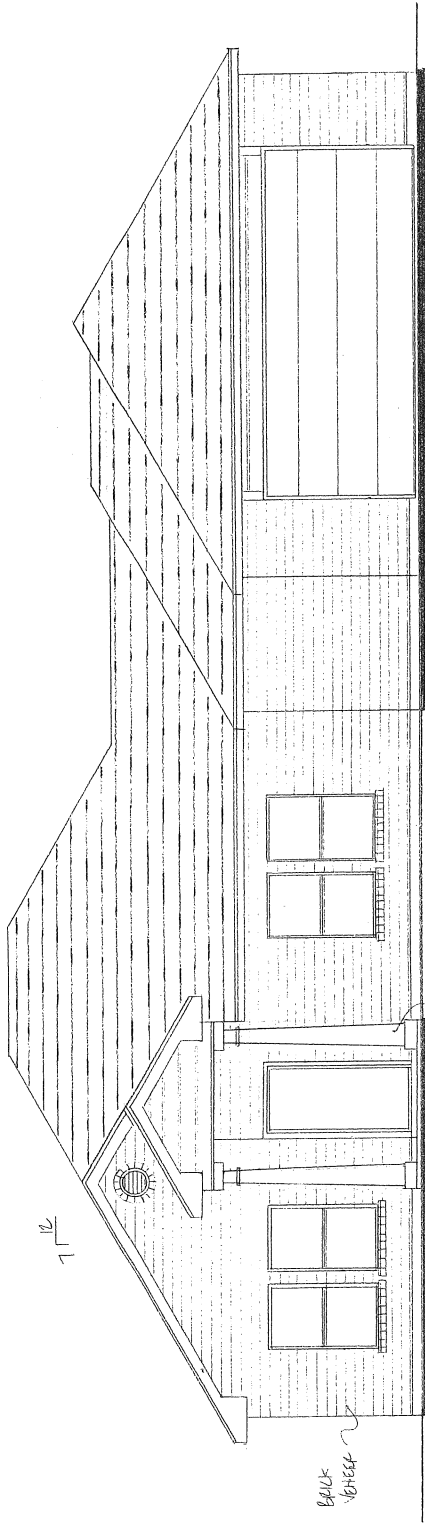


BRICK
VENGE

FRONT ELEVATION 1/4" = 1'-0"

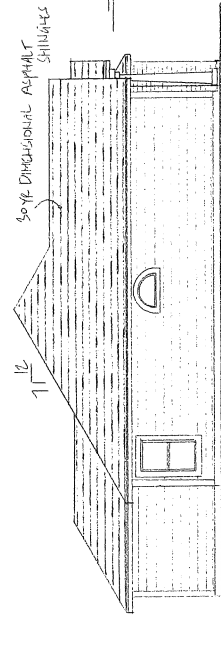


SOFT DIMENSIONAL ASPHALT
SHINGLES

LEFT ELEVATION 1/8" = 1'-0"

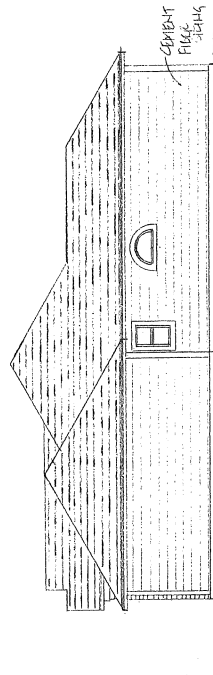


RIGHT ELEVATION 1/8" = 1'-0"

CEMENT
FLOOR
SHEK

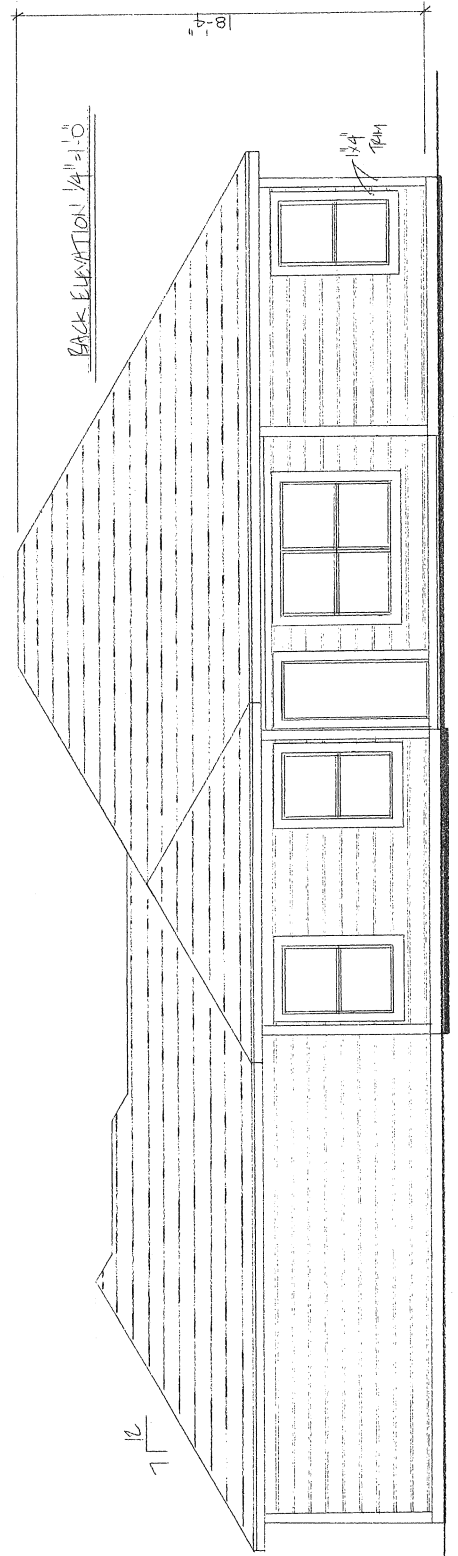


BACK ELEVATION 1/4" = 1'-0"

BRICK
VENGE

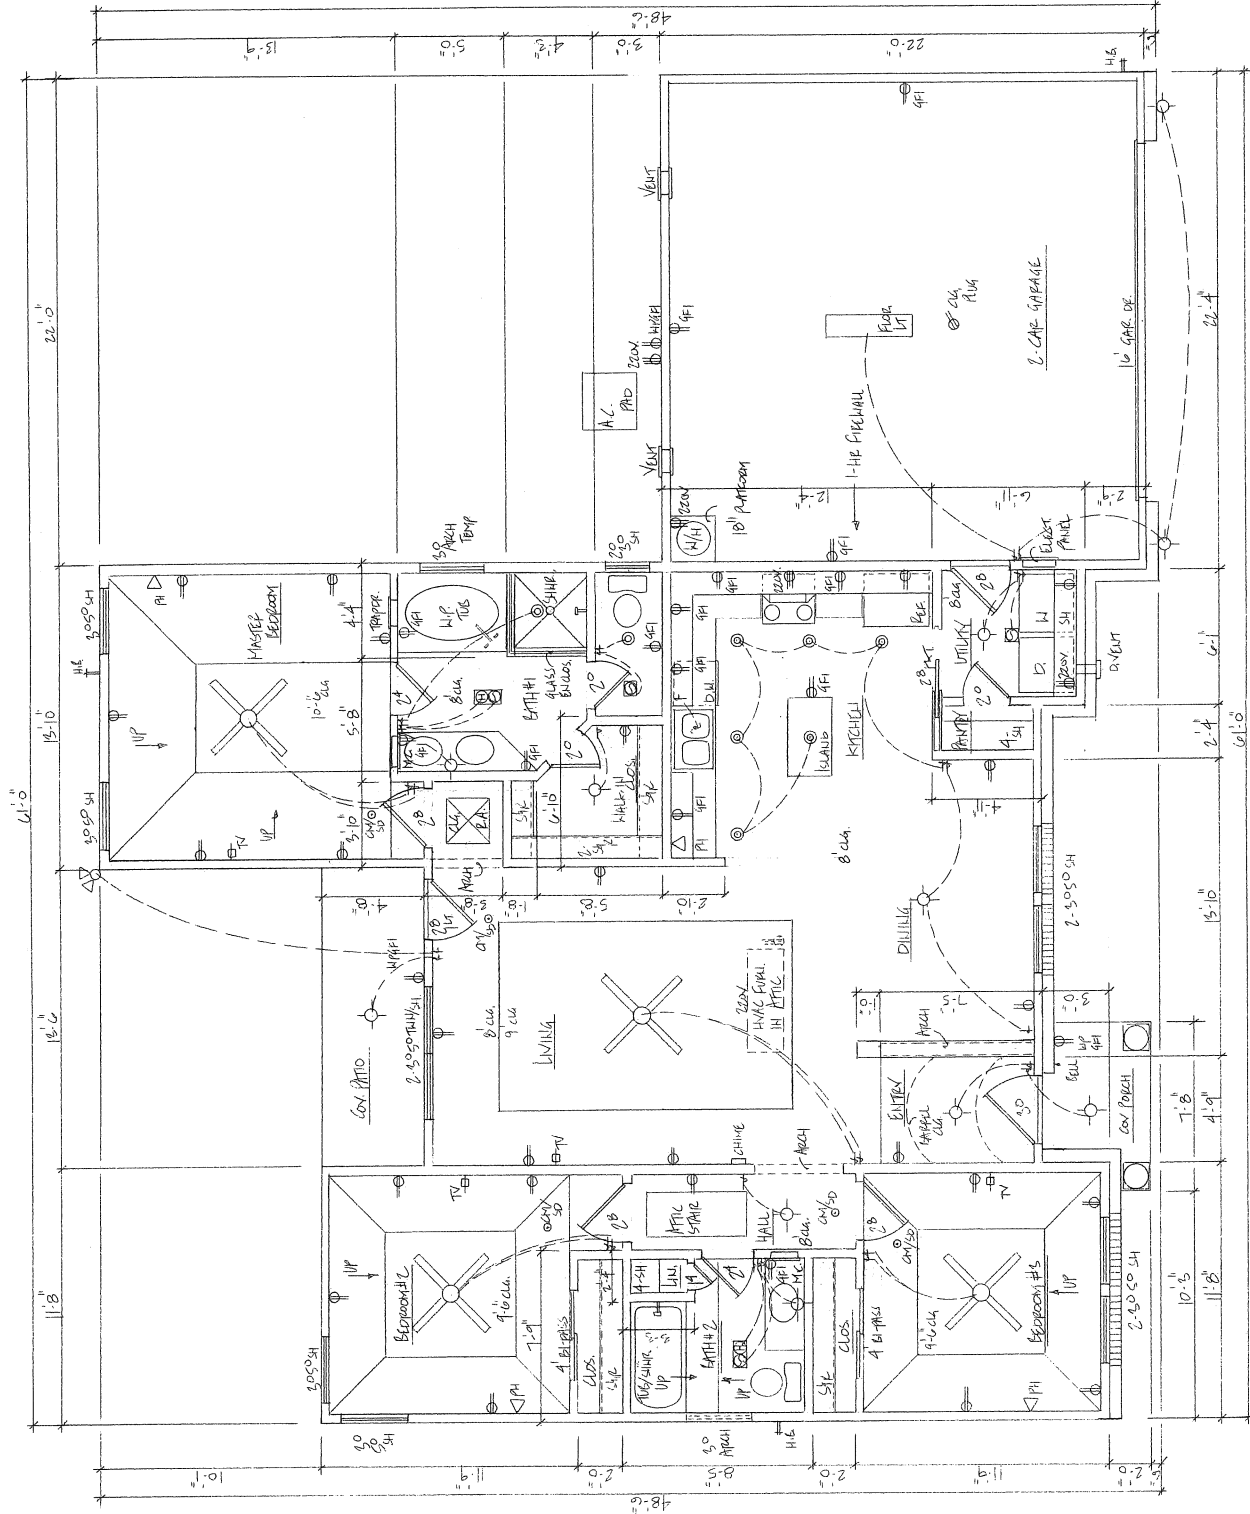

Floor Plan 1/4"=1'-0"




1427 L.V. #1
 93 Family Photo #1
 ABC Garage #1

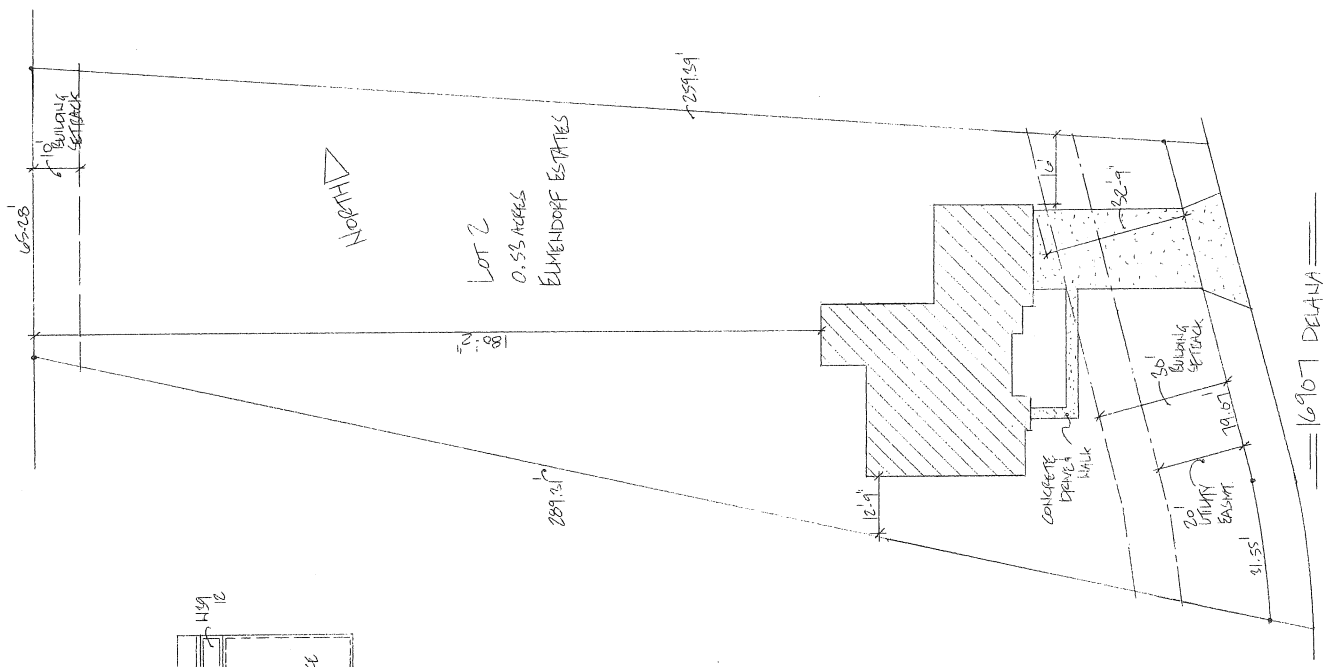

LOT 2
0.53 ACRES
ELMHURST ESTATES

16907 DELANA

KITCHEN

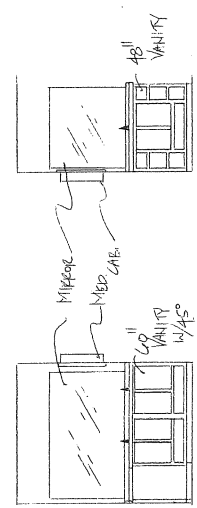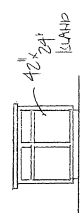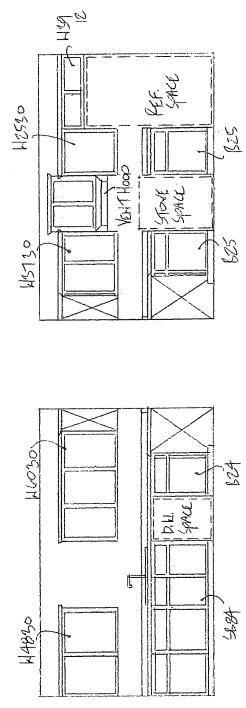


BATH #2

BATH #1

CABINET DETAILS 1/4" = 1'-0"

TYPICAL WALL SECTION 1/2" = 1'-0"

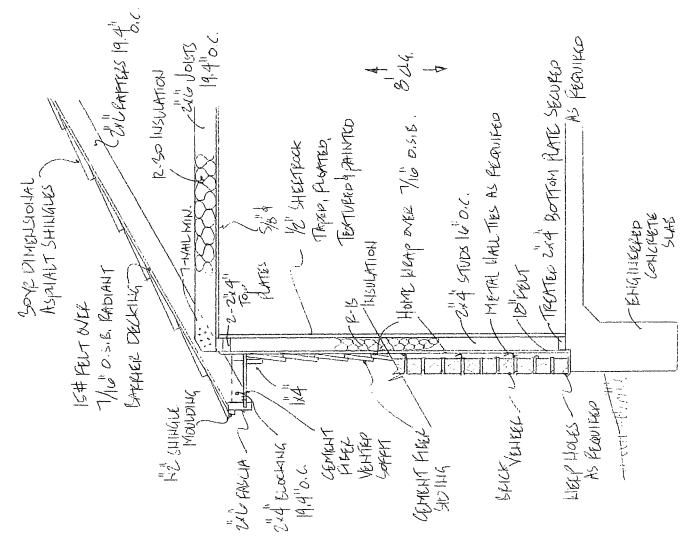

1/2" = 1'-0"