



CERTIFICATE OF SURVEY PART OF THE NE 1/4 OF THE SW 1/4 OF SECTION 3, T1N, R2E STOCKBRIDGE TWP. INGHAM CO. MI.

SURVEY FOR: ANDOR LINDHÖR

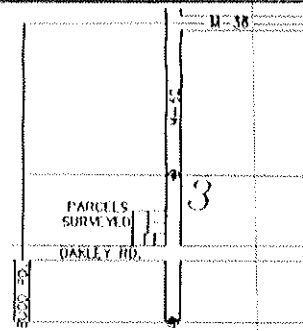

LOCATION MAP

Section 3
 T1N, R2E
 Stockbridge Twp.
 Ingham Co. Michigan

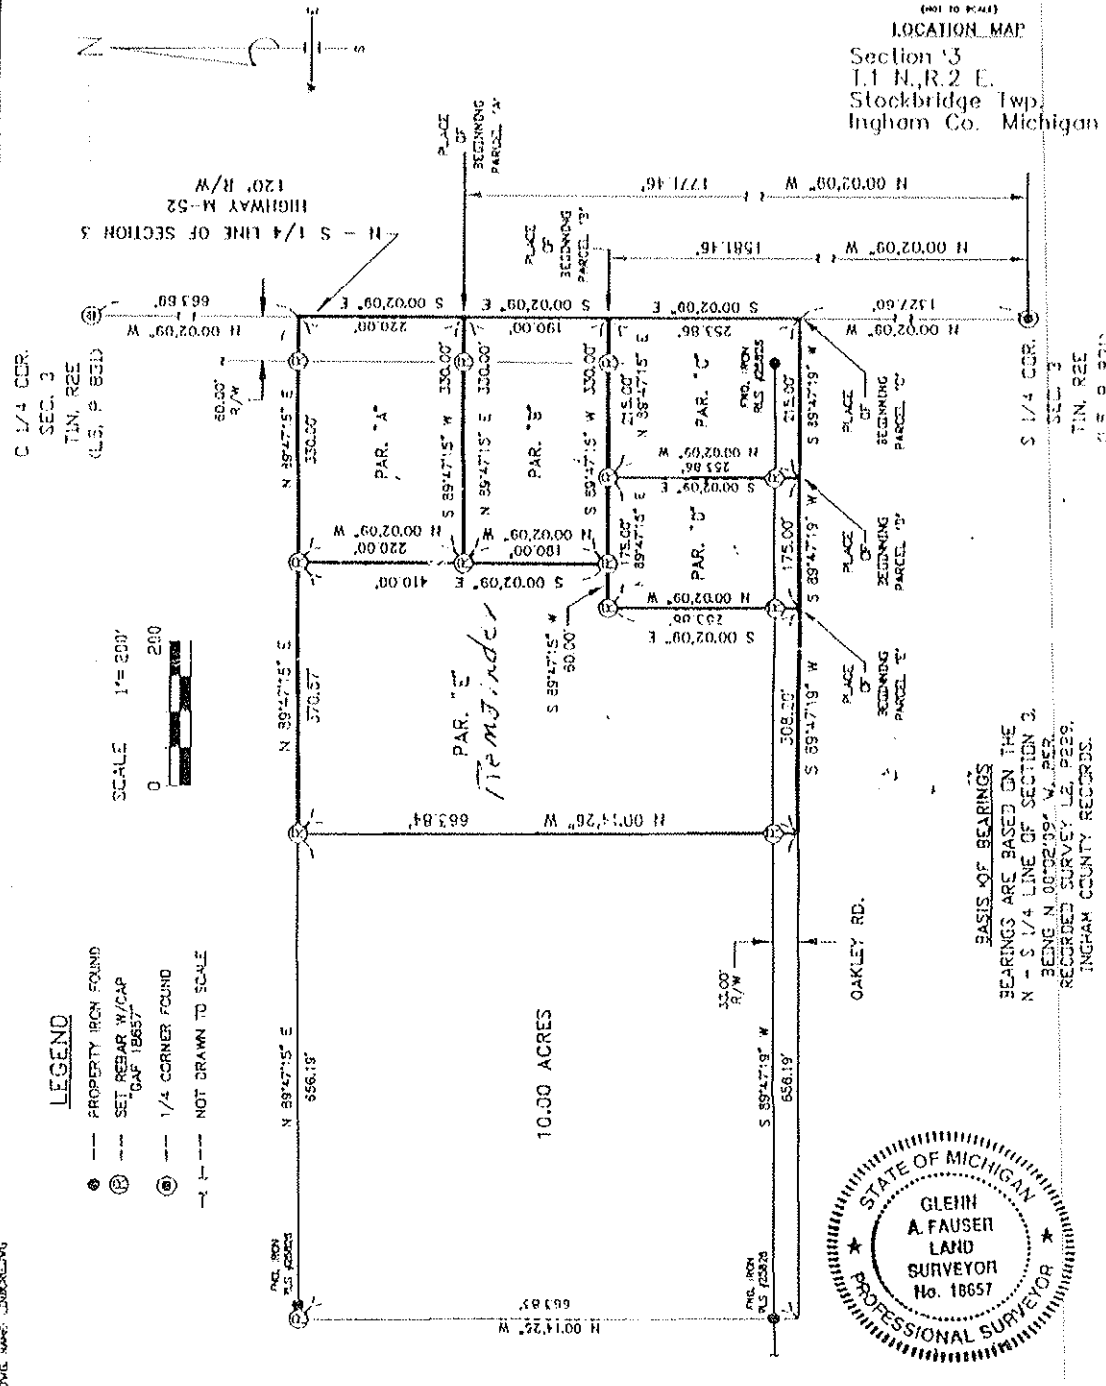

JOB # 9508.006
 DRAWN BY: G. A. FAUSER
 DATE: 08-16-95
 SCALE: 1" = 200'
 PAGE 1 OF 3



GLENN A. FAUSER RLS #18657
 2567 W. Baseline Rd. Leslie, MI 49251

Glenn A. Fauser
 PROFESSIONAL SURVEYOR

I HEREBY STATE THAT I HAVE SURVEYED THE PARCEL OF LAND AS ABOVE SHOWN OR
 DESCRIBED ON , AND THAT THE RATIO OF CLOSURE ON THE UNADJUSTED FIELD
 OBSERVATIONS WAS 1:5000 OR BETTER AND THAT THIS SURVEY COMPLIES WITH ALL THE
 REQUIREMENTS OF P.A. 1970, AS AMENDED.

CERTIFICATE OF SURVEY

A PART OF N.W. FRL. 1/4
& S.W. 1/4 SEC. 3
T1N. R2E.

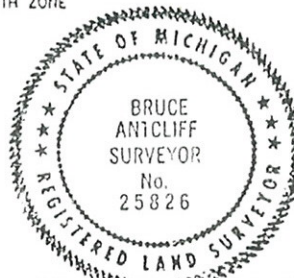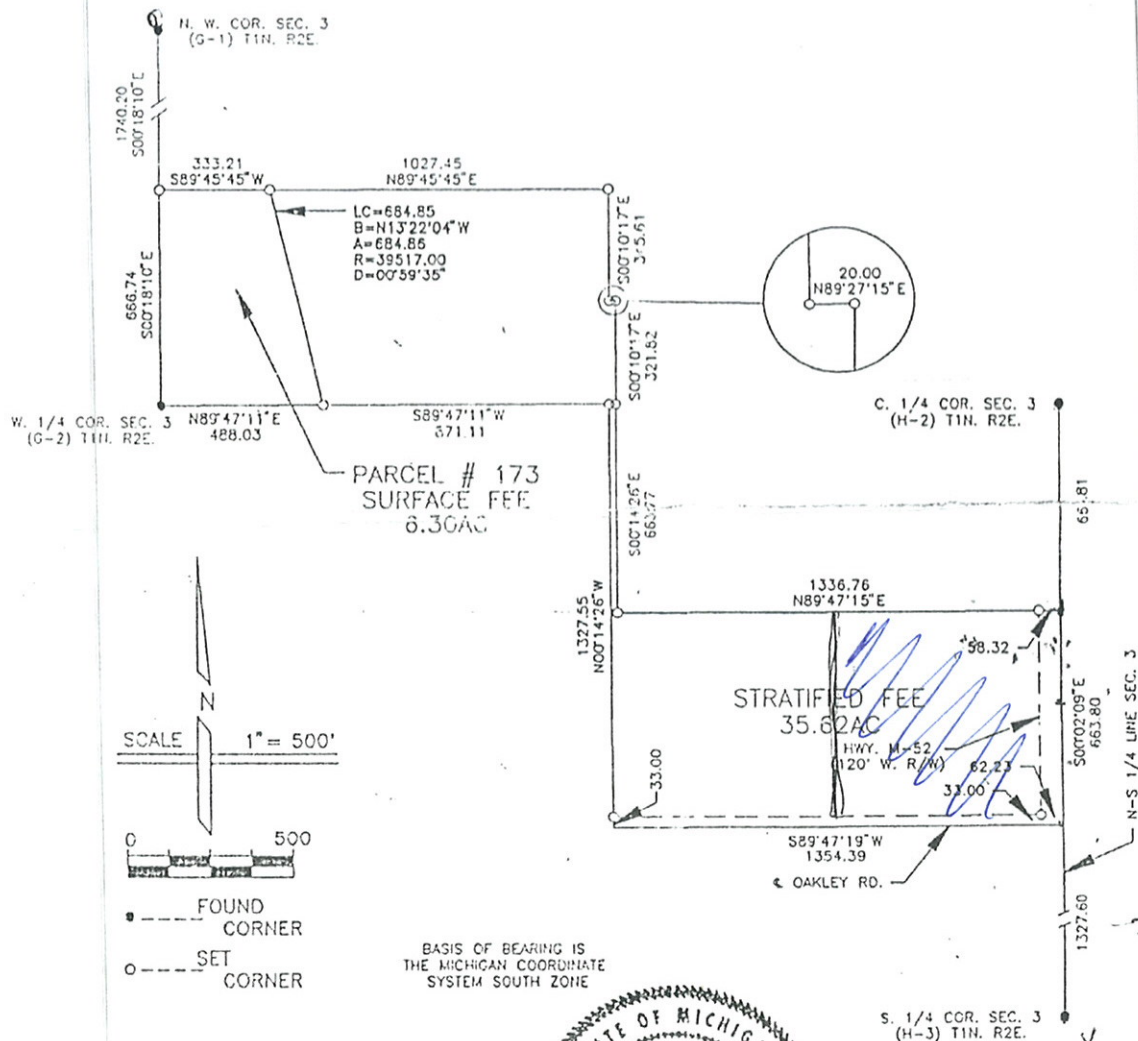

Bruce Antcliff
LICENSED SURVEYOR

SUPERCONDUCTING SUPER COLLIDER PROJECT

PARCEL # 173



SHERIDAN SURVEYING CO.

603 West High St. Jackson Michigan 49203

FOR



GILBERT / COMMONWEALTH

ENGINEERS/CONSULTANTS Reading P.A. / Jackson M.I.

DATE 9-88