

Water Supply, Irrigation System, Septic System

BeckenRidge
VINEYARD

Weddings Receptions Meetings


Ken Jacroux

Phone 503.831.3652
Fax 503.831.3279
www.beckenridge.com

300 Reuben Boise Rd.
Dallas, Oregon 97338


VINEYARD
(PINOT NOIR)
EST. 1978

UPDATED: 1/09

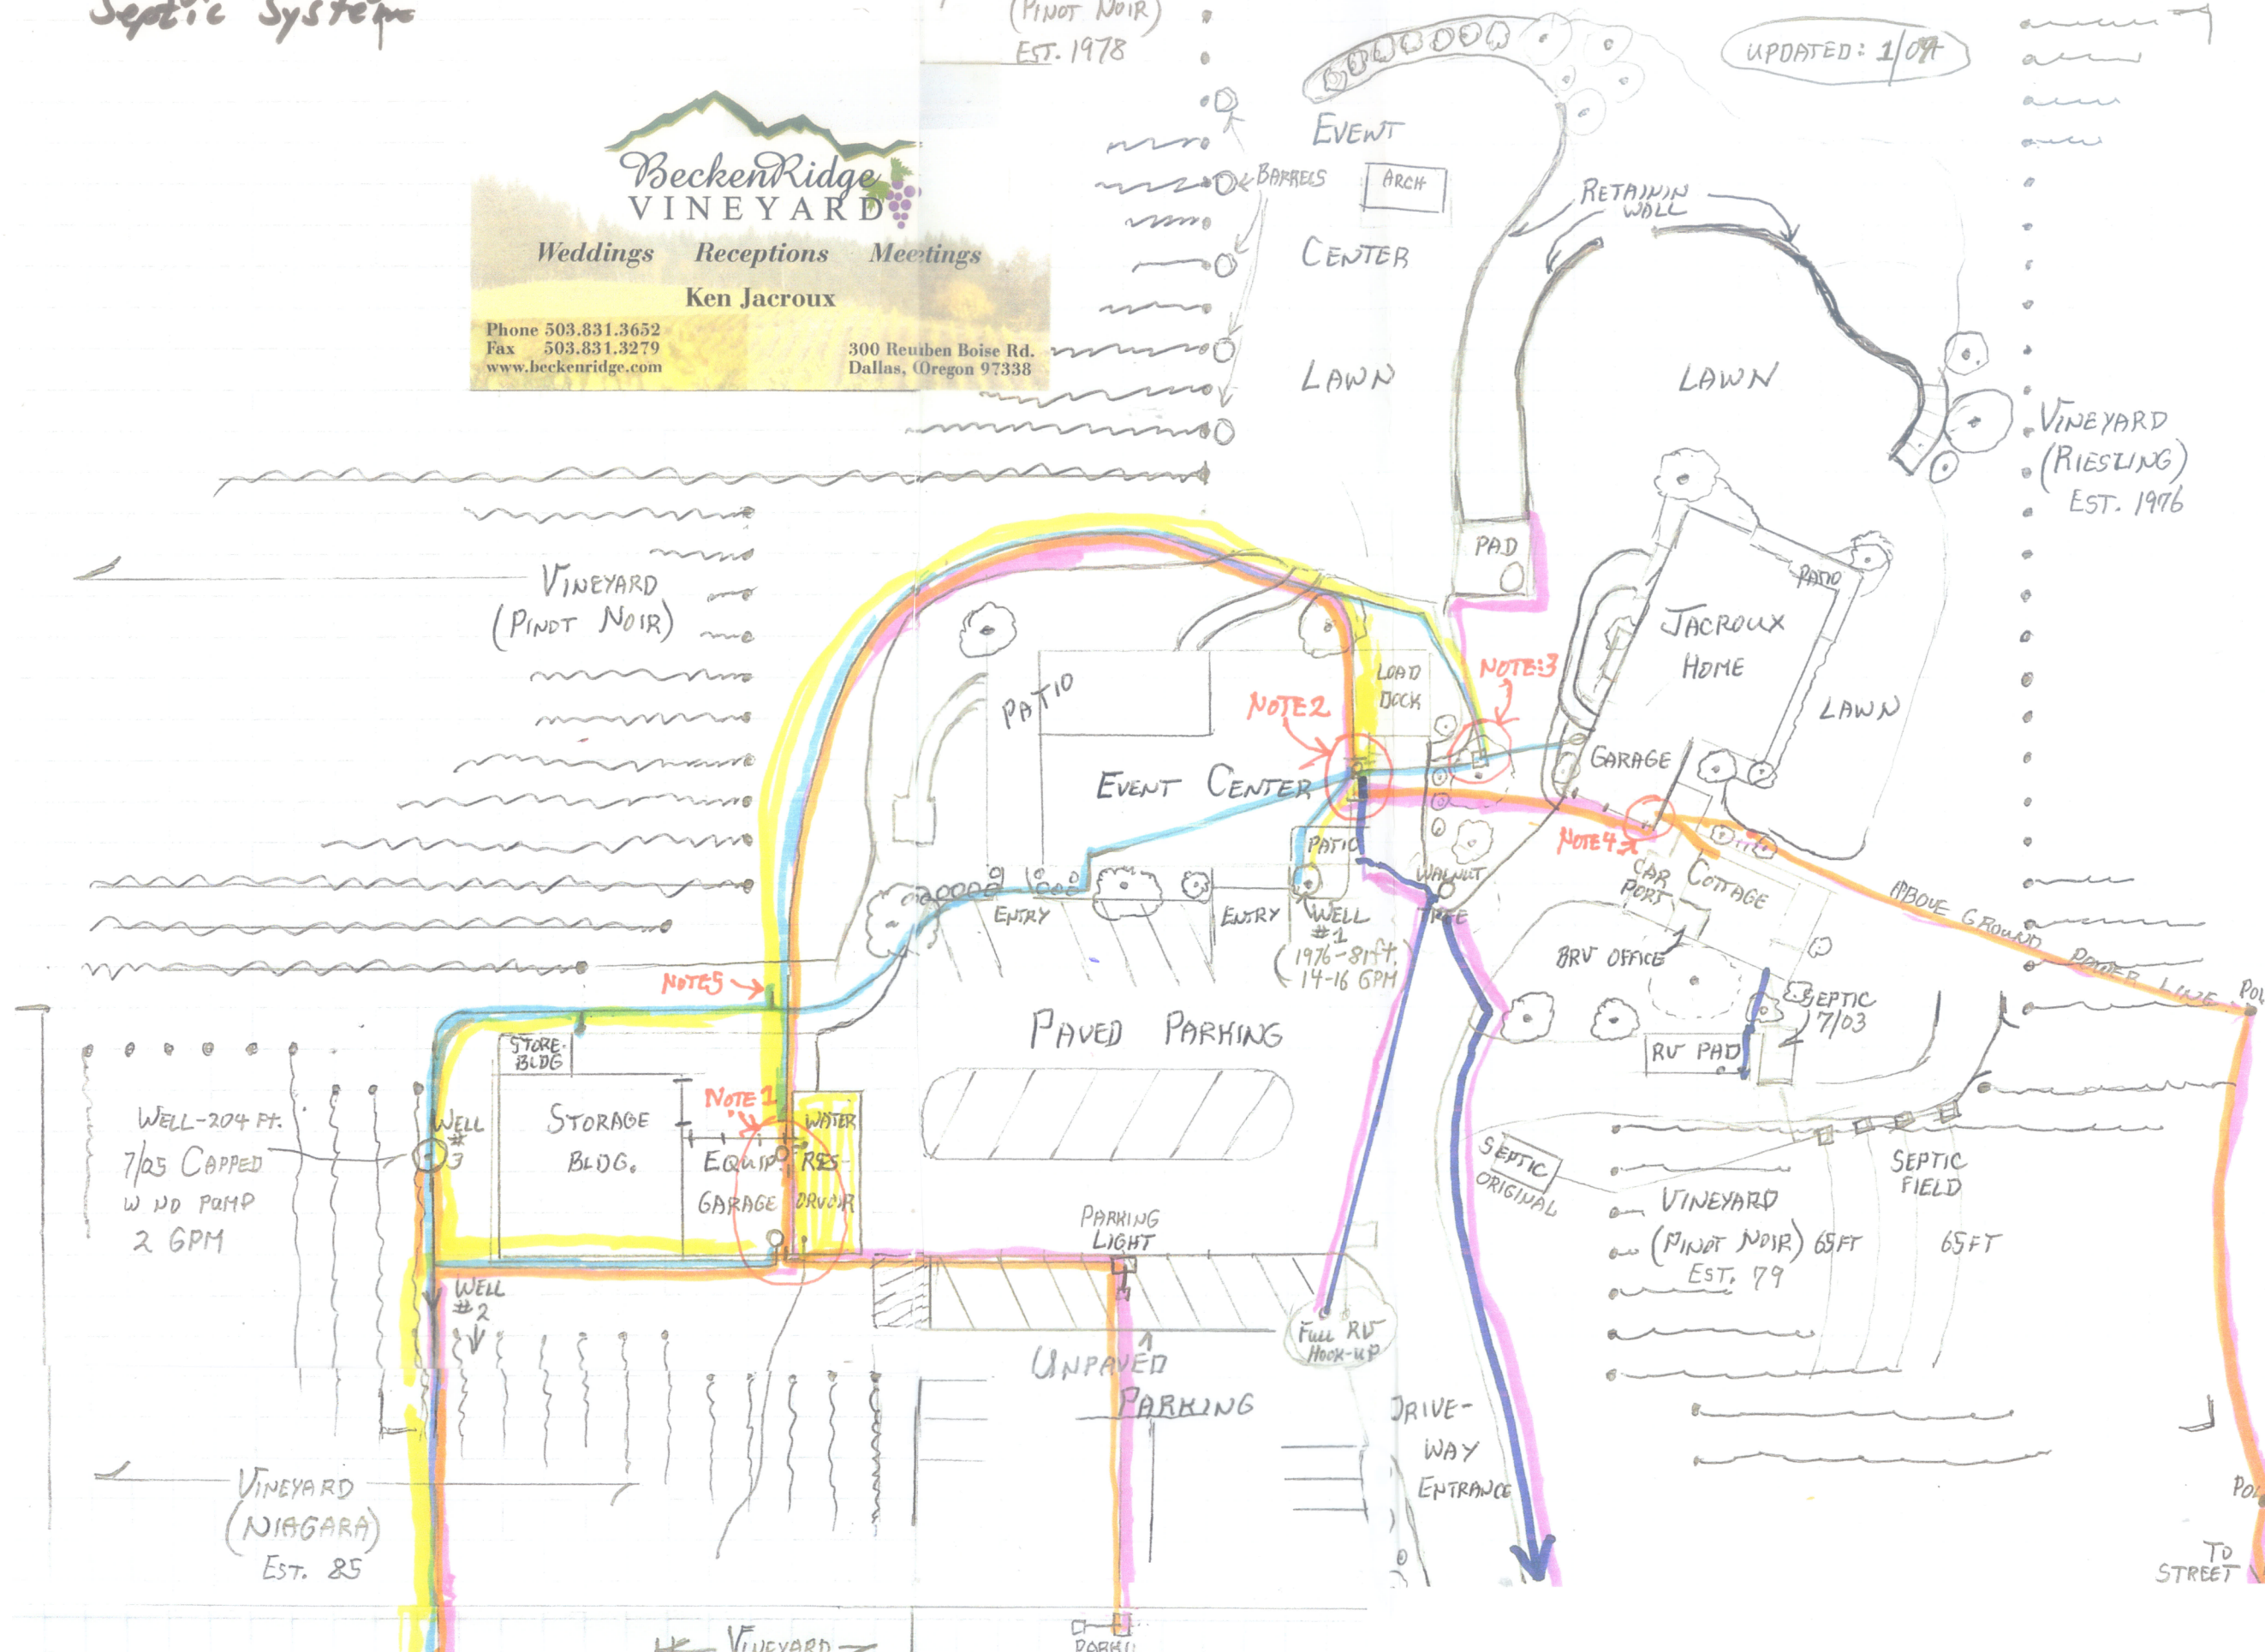


GRAFTED '98

WELL #2 (7/05)
50ft. 22-25 GPM

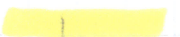LEGEND:  = ELECTRICAL LINE
 = WELL WATER SUPPLY
 = WELL BACKFILL TO RESERVOIR


NOTES:

1

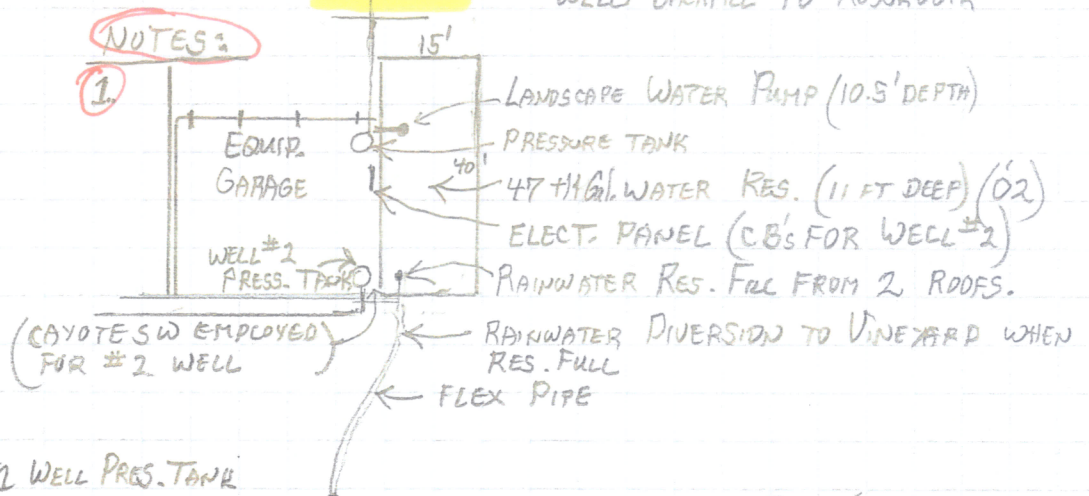


WELL #2 SHUTOFF

2

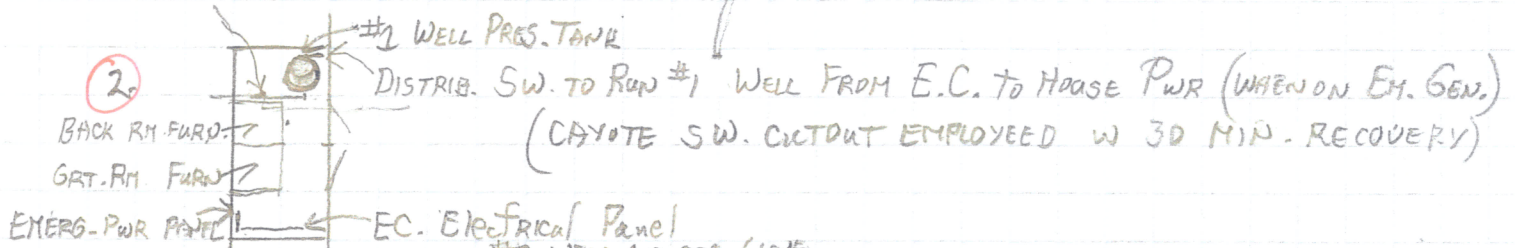

3

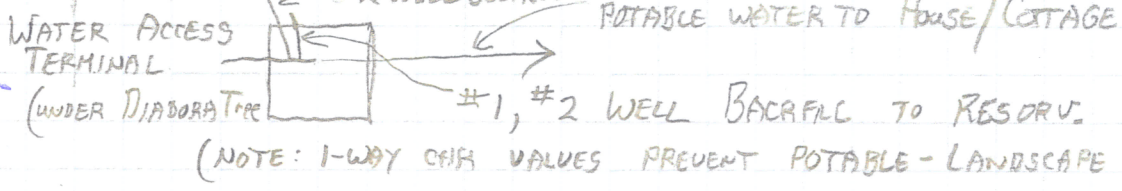

4

HOUSE C.B. PANEL W C.B. TO WELL #1
HOUSE EM. PWR PANEL TO RUN HOUSE/COTTAGE.
BOTH HOUSE AND E.C. #1 WELL C.B.'S MUST BE ON TO ENGAGE #1 WELL

5

1 1/4 IN LINE STABBED OFF FOR FUTURE VINEYARD EXPANSION. TO SE OF PROP.