


458043
DUNN CO. SURVEYOR
DUNN CO. REAL PROPERTY
DATE 3-23-00
APPROVED YES NO ☒ ☐
☒ ☒

2222

PAGE 172

BEING A PART OF GOVERNMENT LOT 3, GOVERNMENT LOT 4, AND THE SOUTH WEST 1/4 OF THE SOUTH WEST 1/4, ALL IN SECTION 16, T.29N., R.12W., TOWN OF TAINTER, DUNN COUNTY, WISCONSIN: CONTAINS 298,460 SQUARE FEET (6.85 ACRES).

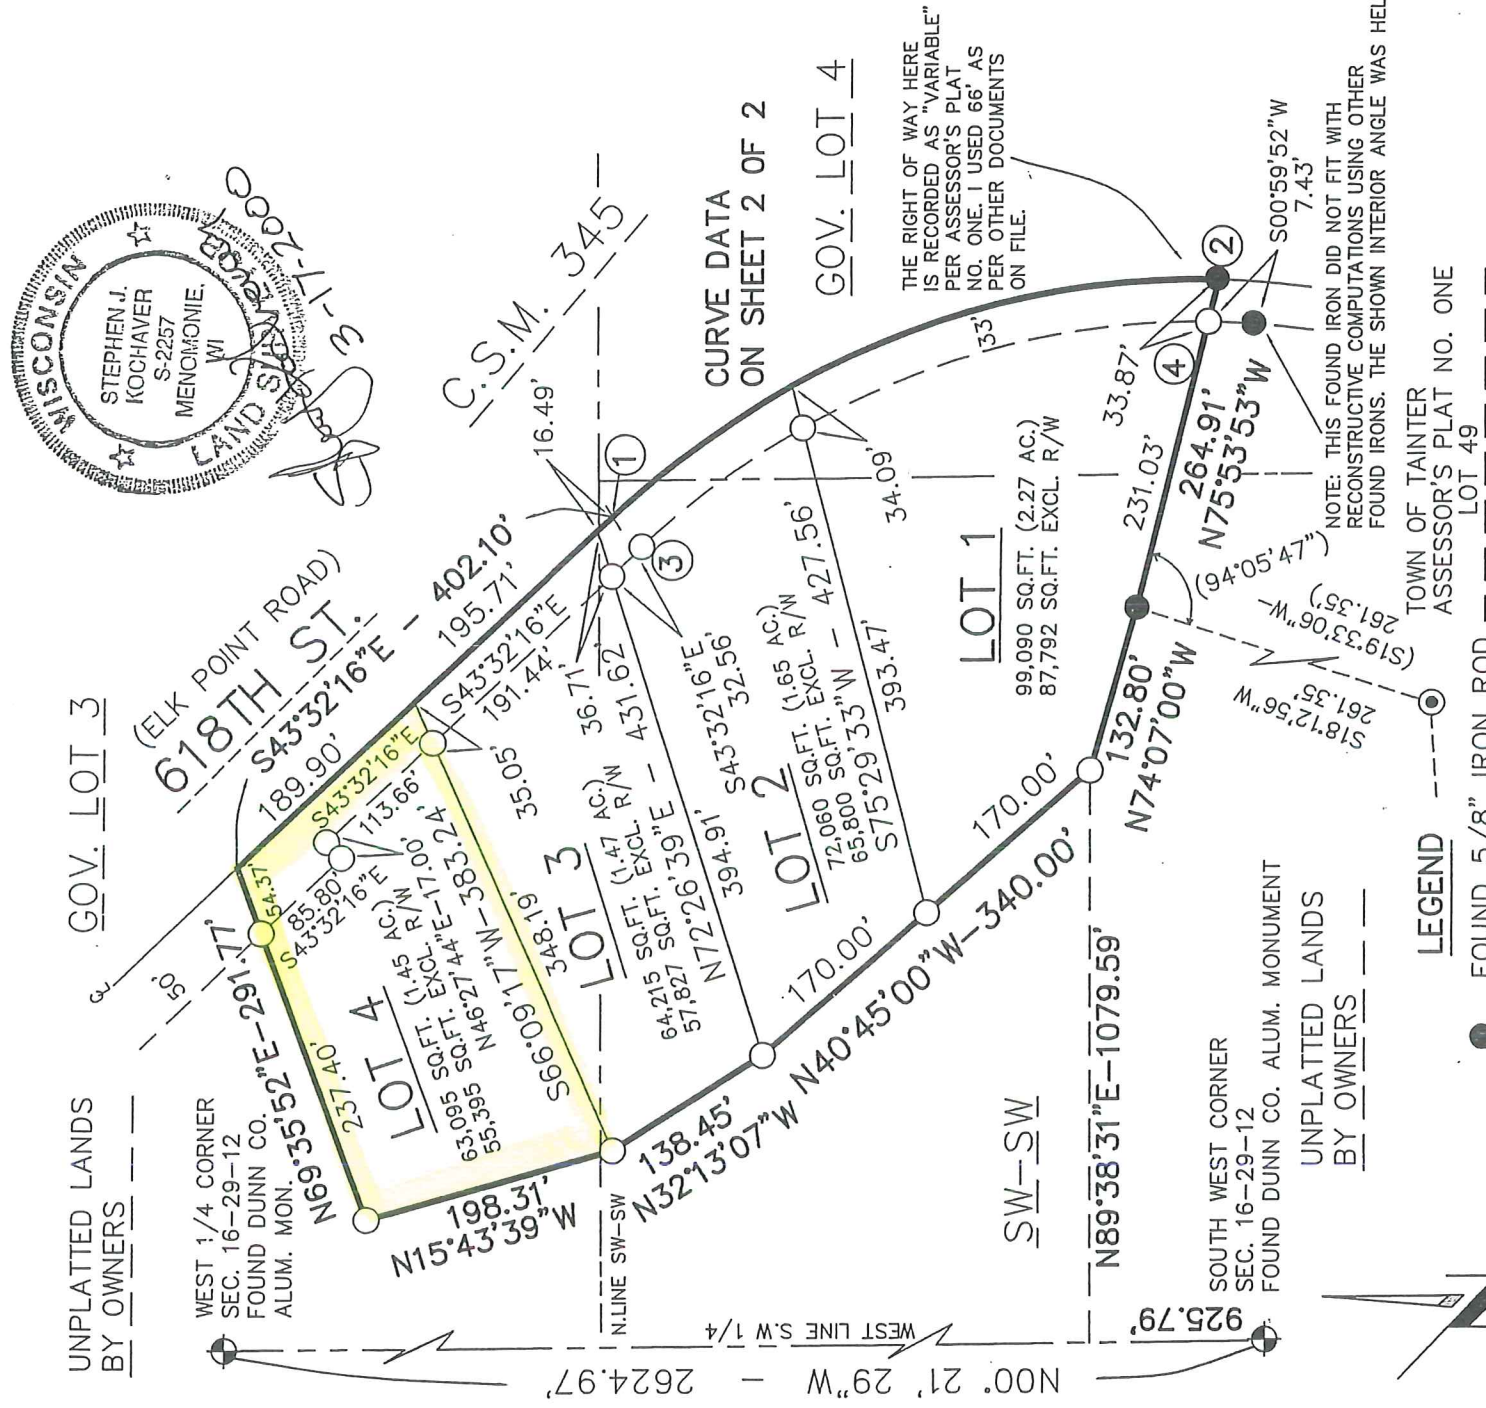

GARY NYSETH
N 7890 550TH ST.
MENOMONIE, WI 54751

PREPARED BY:
KOCHAVAR LAND SURVEYING
E5772 490TH AVE.
MENOMONIE, WI 54751
(715) 232 8249

DUNN COUNTY GRID

JOB # 200054