


62

RECORDED Jan 28 1993  
Clerk S.C. Wayne  
Dep. Clerk S.C. W.C. GA.

N/F T.J. DENT

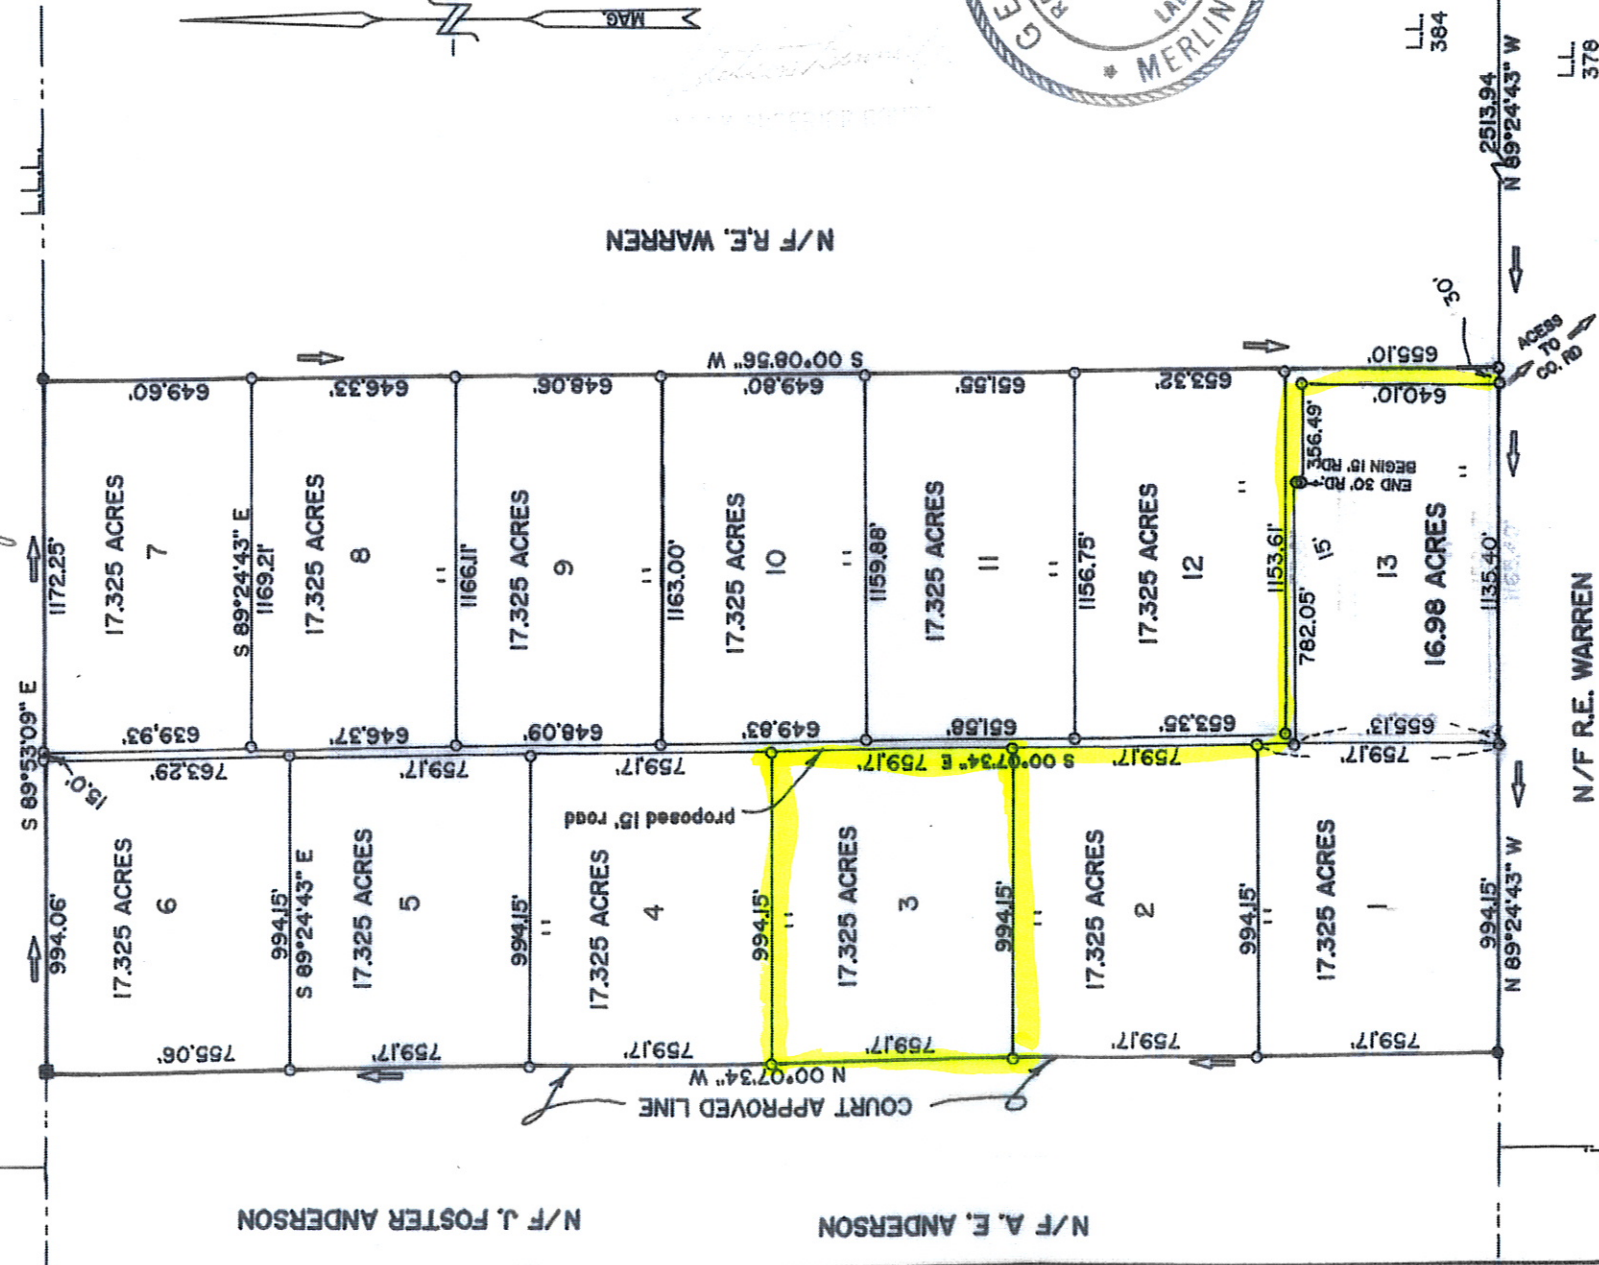

N/F R.E. WARREN

N/F J. FOSTER ANDERSON

N/F A.E. ANDERSON

FILED  
93 JAN 28 PM 4:53



224.88 ACRES  
+2.31 ACRES IN ROAD  
227.19 ACRES TOTAL

ORIGINALLY APPLYING  
NOW WAYNE COUNTY

scale 1" = 600'  
NOTE:  
THIS PLAT DOES NOT REQUIRE APPROVAL  
SEE O.C.G.A. SECTION 15-06-67 (d)

FIELD WORK BY M.J.T.

EQUIPT. USED NIKON NTD-2

|   |              |                         |               |
|---|--------------|-------------------------|---------------|
| SURVEY FOR   |              | BERTIE WARREN EST.      |               |
| AREA   | 227.19 ACRES | LAND LOT                | 384           |
| DATE   | 01/06/93     | LAND DIST.              | 3rd           |
|   |              | COUNTY                  | WAYNE         |
|   |              | CITY                    | N/A           |
| In my opinion this is a true and correct representation of the property plotted and has been prepared in conformity with the minimum standards and requirements of the law. |              | SCALE                   | 1" = 600'     |
| APPROVED BY   |              | G.M. DIST.              | N/A           |
|   |              | GEORGIA                 |               |
|   |              | LINEAR ERROR OF CLOSURE | 1" IN 50,000' |
|   |              | DRAWN BY                | M.J.T.        |