


PERIMETER

POINTS	FROM	TO	BEARING	DISTANCE
1	2	1	N 73° 17' 22" E	1068.47'
2	3	2	S 14° 44' 09" E	1054.02'
3	4	3	N 78° 22' 14" W	936.68'
4	1	4	RADIUS: 2986.07'	ARC: 1016.33'
			CHORD: 1011.43'	

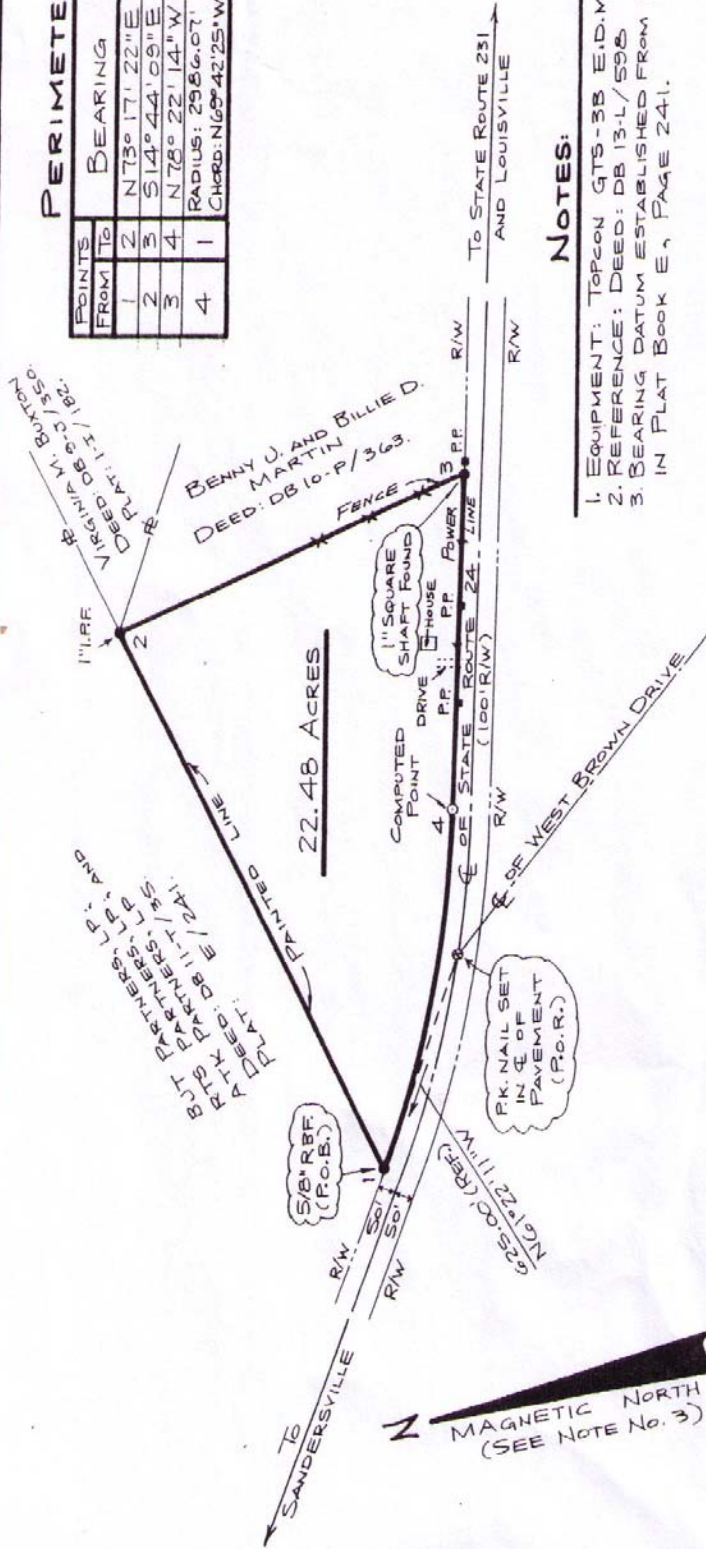

NOTES:

1. EQUIPMENT: TOPCON GTS-35 E.D.M.
2. REFERENCE: DEED: DB 13-L/598
3. BEARING DATUM ESTABLISHED FROM PLAT IN PLAT BOOK E, PAGE 241.

SURVEY OF PROPERTY FOR:


CHOMPER PROPERTIES LLC

LYING IN THE 94TH G.M.D.

WASHINGTON COUNTY, GEORGIA

SURVEYED: APRIL 30, 2004

PLAT DRAWN: MAY 16, 2004

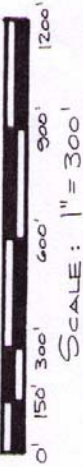



5/18/2004



FILE NO. 758

SURVEYED BY:

THOMPSON & FREEMAN

LAND SURVEYORS, INC.

140 KENAN DRIVE NW

MILLEDGEVILLE, GA. 30601

PHONE: 478-414-1241

GA. RLS No. 1759