

PARCEL 'A' 27.76 ACRES		
1	N 79°45'58" W	113.12' CH.
2	N 08°26'02" E	208.40'
3	N 01°04'45" W	95.54' CH.
4	N 06°40'41" E	185.86'
5	N 27°10'47" W	83.37'
6	N 23°46'38" W	31.76'
7	N 04°33'19" E	175.85'
8	N 01°42'20" E	38.30' CH.
9	N 01°08'38" E	30.33'
10	N 77°58'16" E	182.36'
11	N 84°26'27" E	514.23'
12	S 21°00'04" E	189.35'
13	S 21°12'21" E	413.40'
14	S 21°12'21" E	114.39'
15	S 31°44'20" E	151.82'
16	S 31°47'01" E	138.00'
17	S 88°35'28" W	291.77'
18	S 06°52'55" E	512.36'
19	N 80°44'52" W	279.81'
20	N 73°31'52" W	71.00' CH.
21	N 66°18'52" W	291.62'
22	N 74°47'52" W	51.60'
23	N 83°16'52" W	
24		


PARCEL 'B' 1.84 ACRES		
25	N 23°46'38" W	61.28'
26	N 42°10'20" W	75.81'
27	N 23°29'00" W	56.60'
28	N 17°14'00" W	84.20'
29	N 19°23'00" W	65.80'
30	N 04°04'00" W	45.80'
31	N 26°14'00" W	38.80'
32	N 14°56'00" E	57.40'
33	N 40°15'00" E	67.80'
34	N 10°00'00" E	39.80'
35	N 05°45'00" E	58.00'
36	N 37°26'00" E	50.30'
37	N 70°28'00" E	52.20'
38	S 71°01'00" E	214.75'
39	S 77°02'10" W	95.72'
40	S 37°56'48" W	153.68'
41	S 01°08'38" E	319.30'
42	S 01°42'20" W	33.87' CH.
43	S 04°33'19" W	83.12' CH.
44		
45		

TIE LINES

7	N 23°46'38" W	105.35'
12	N 84°26'27" W	14.73'
44	N 71°01'00" W	85.65'

CURVE DATA

CURVE 1 - 2	
RADIUS	922.50'
ARC	113.19'
CURVE 3 - 4	
RADIUS	289.03'
ARC	95.98'
CURVE 8 - 9	
RADIUS	387.61'
ARC	38.56'
CURVE 10 - 11	
RADIUS	71.79'
ARC	97.95'
CURVE 21 - 22	
RADIUS	1112.90'
ARC	280.35'
CURVE 23 - 24	
RADIUS	988.35'
ARC	292.69'
CURVE 40 - 41	
RADIUS	121.79'
ARC	166.18'
CURVE 42 - 43	
RADIUS	111.00'
ARC	111.00'

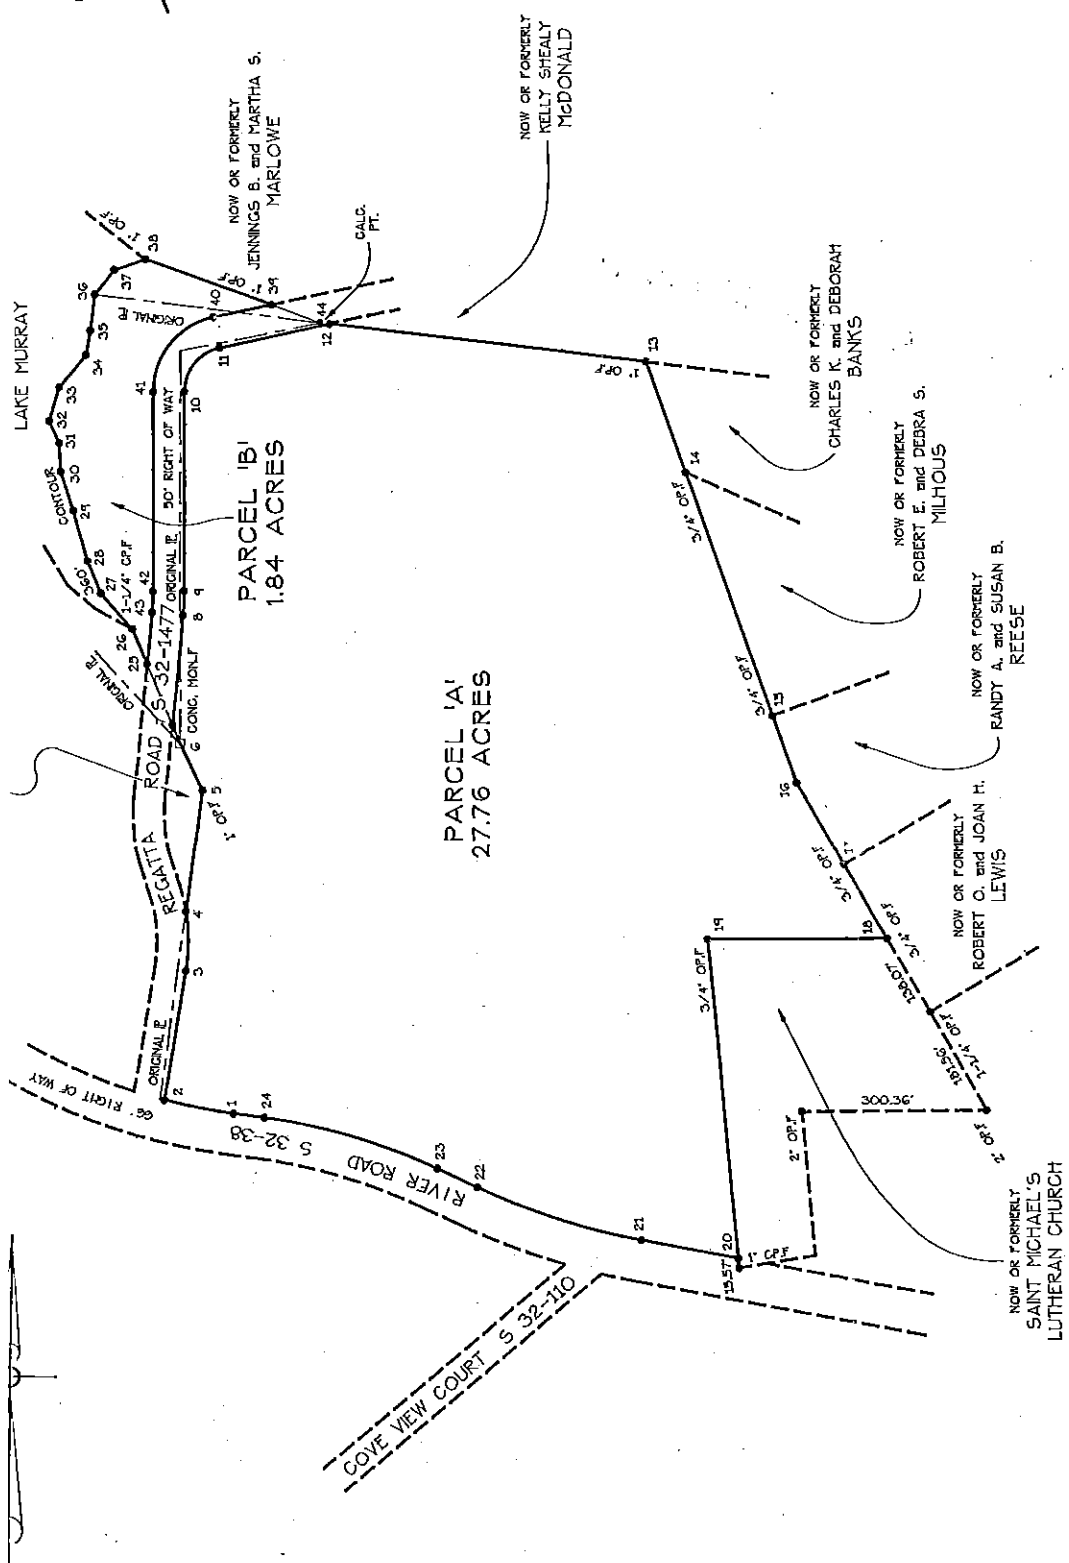

PLAT PREPARED
Wyman Booze

SITE LOCATED IN LEXINGTON COUNTY, SOUTH CAROLINA

SCALE: 1" = 200'

DATE: MARCH 28, 1997

REFERENCES: