

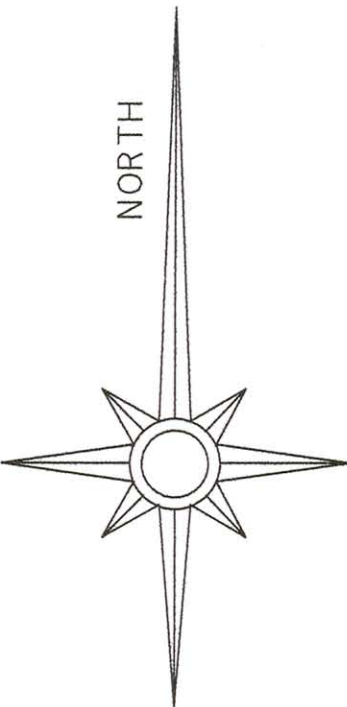


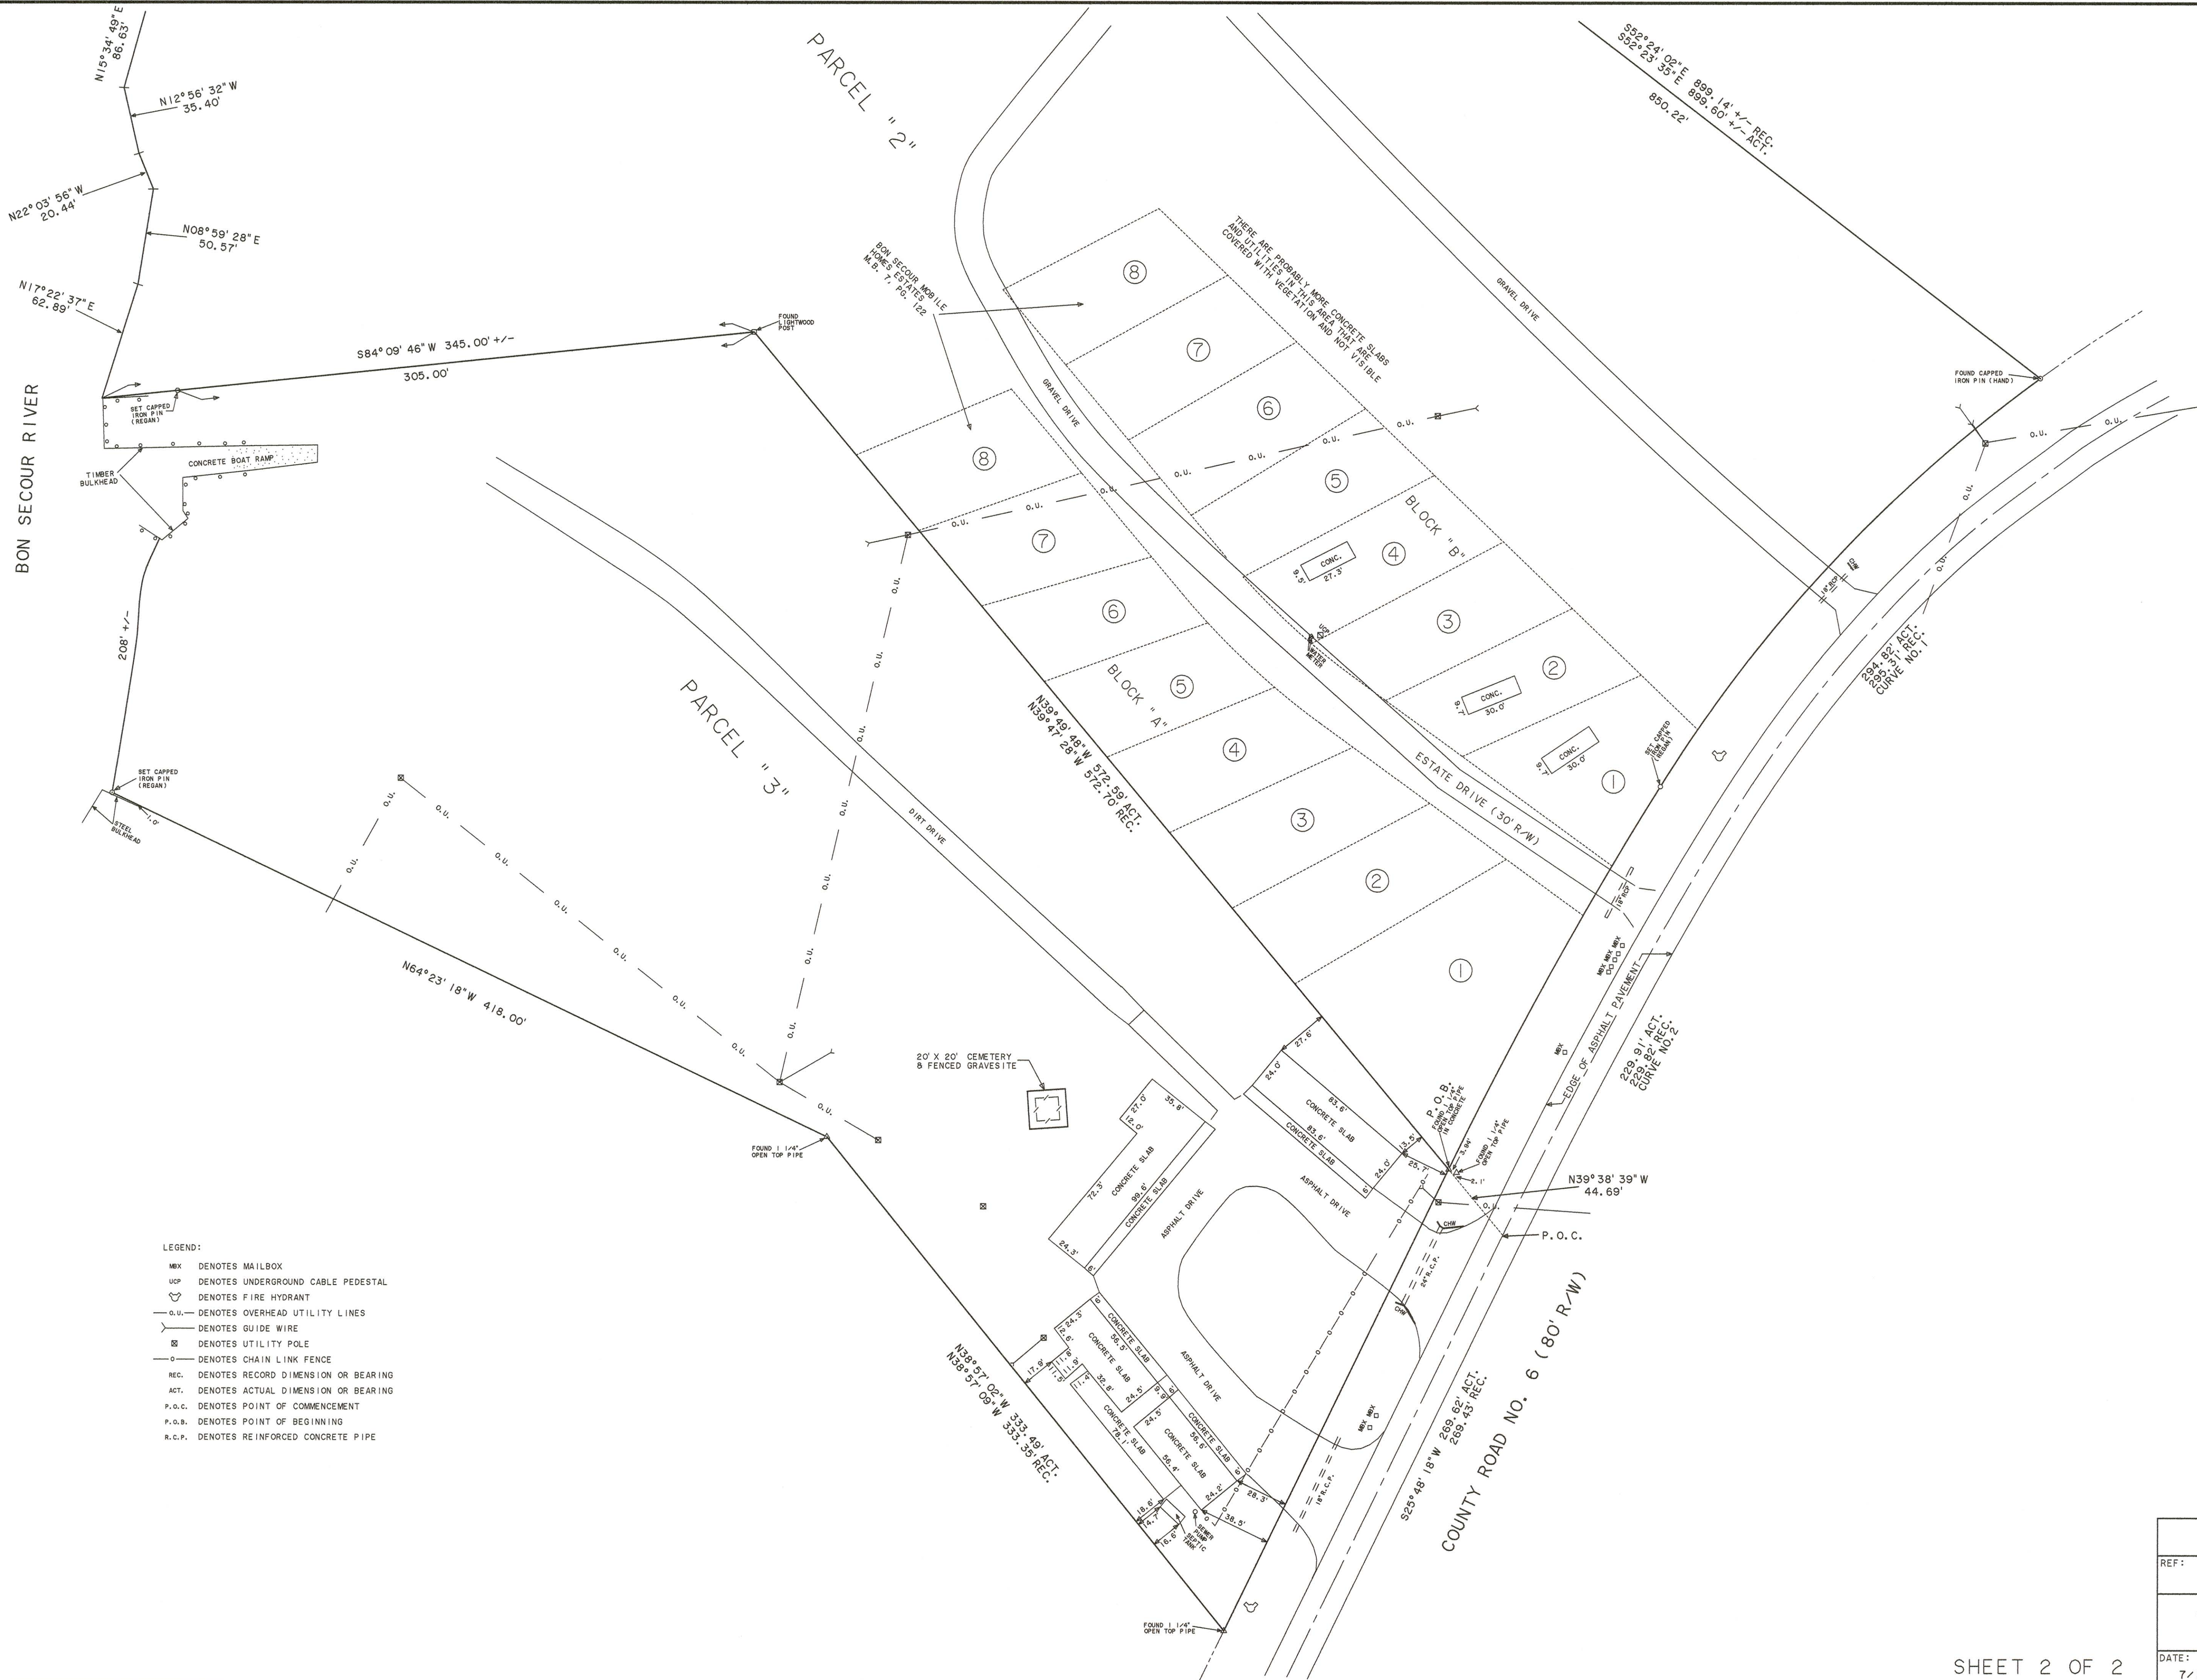

- LEGEND:
- MBX DENOTES MAILBOX
 - UCP DENOTES UNDERGROUND CABLE PEDESTAL
 - ⚡ DENOTES FIRE HYDRANT
 - O.U. — DENOTES OVERHEAD UTILITY LINES
 - G.W. — DENOTES GUIDE WIRE
 - ⊠ DENOTES UTILITY POLE
 - CHL — DENOTES CHAIN LINK FENCE
 - REC. DENOTES RECORD DIMENSION OR BEARING
 - ACT. DENOTES ACTUAL DIMENSION OR BEARING
 - P.O.C. DENOTES POINT OF COMMENCEMENT
 - P.O.B. DENOTES POINT OF BEGINNING
 - R.C.P. DENOTES REINFORCED CONCRETE PIPE

NOTE: SCALE ENLARGED FOR CLARITY

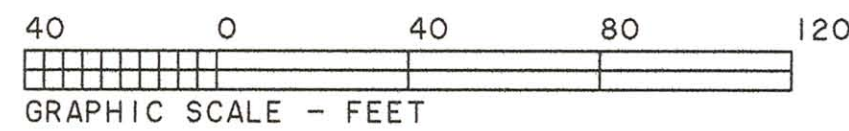

ALTA/ACSM TITLE SURVEY		
REF:	HANCOCK BANK	DRAWN BY:
SCALE: 1" = 40'		
JOSEPH T. REGAN, JR., P.L.S.		
P.O. BOX 6704 MOBILE, AL. 36660-0704		
PHONE: 251-331-9850		
DATE:	REVISIONS:	JOB NO:
7/19/2012		1234