




Stock No. 26273

MAP OF SURVEY

BEING A PART OF THE SOUTHEAST 1/4 OF THE NORTHWEST 1/4 OF SECTION 8, TOWNSHIP 29 NORTH, RANGE 12 WEST, TOWN OF TAINTER, DUNN COUNTY, WISCONSIN.

EXISTING PARCEL DESCRIBED
IN VOLUME 365, PAGE 681.

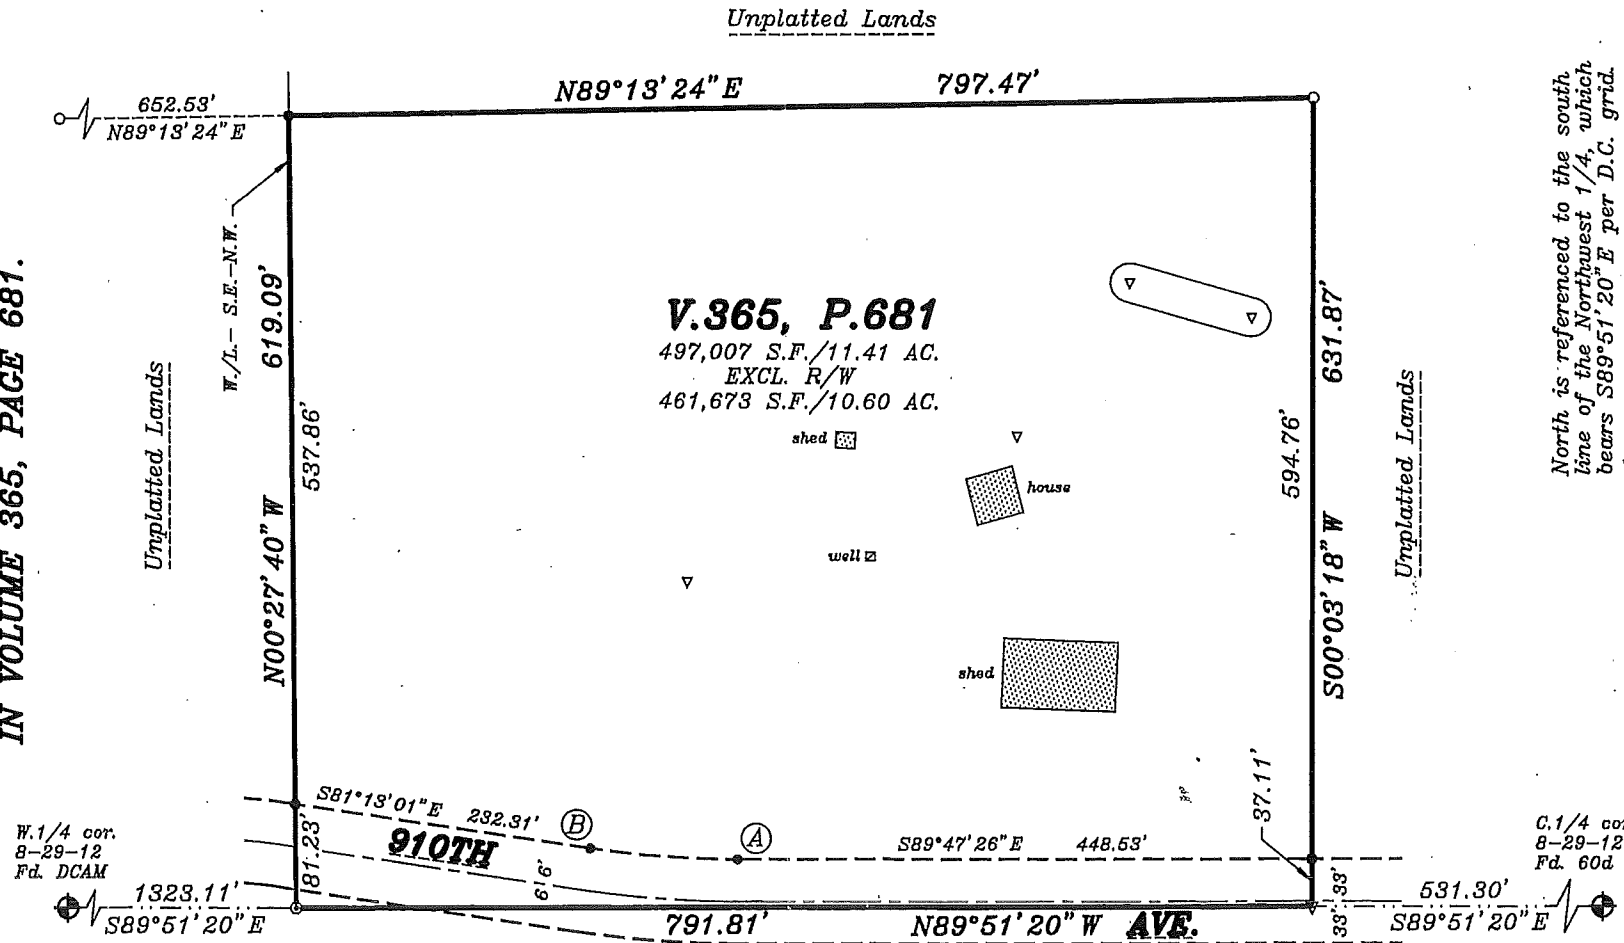

LEGEND


- Government Corner (as noted)
- Set 3/4" x 24" rebar weighing 1.502 lbs./lineal ft.
- ⊙ Found 3/4" rebar
- Found 1" iron pipe
- ▽ Set P.K. nail
- ▽ Septic Vent

Unplatted Lands

CURVE A-B DATA

Radius = 767.44'
Central Ang. = 08°34'25"
Chord Len. = 114.73'
Chord Brg. = S85°30'14"E
Arc Len. = 114.84'
B.T. Brg. = S81°13'01"E
F.T. Brg. = S89°47'26"E

SCALE: 1" = 150'

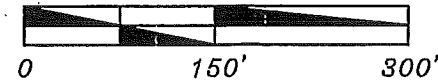

PREPARED FOR:

Thomas Schulz
E5841 910th Ave.
Colfax, Wi. 54730

North is referenced to the south
line of the Northwest 1/4, which
bears S89°51'20"E per D.C. grid.

