

LOCATED
OUTSIDE
G.I.D. THE
XXXXXX

UTILITIES:


SANITARY SEWER - WILL BE ON-SITE AEROBIC
ELECTRICITY - UNITED COOPERATIVE SERVICES
WATER - BETHESDA WATER SUPPLY

KIRKPATRICK
VOL 2085 PG 513
D.R.J.C.T.

ESTES
VOL 3395 PG 758
D.R.J.C.T.

YOUNGBLOOD
VOL 449 PG 511
D.R.J.C.T.

YOUNGBLOOD
VOL 456 PG 490
D.R.J.C.T.

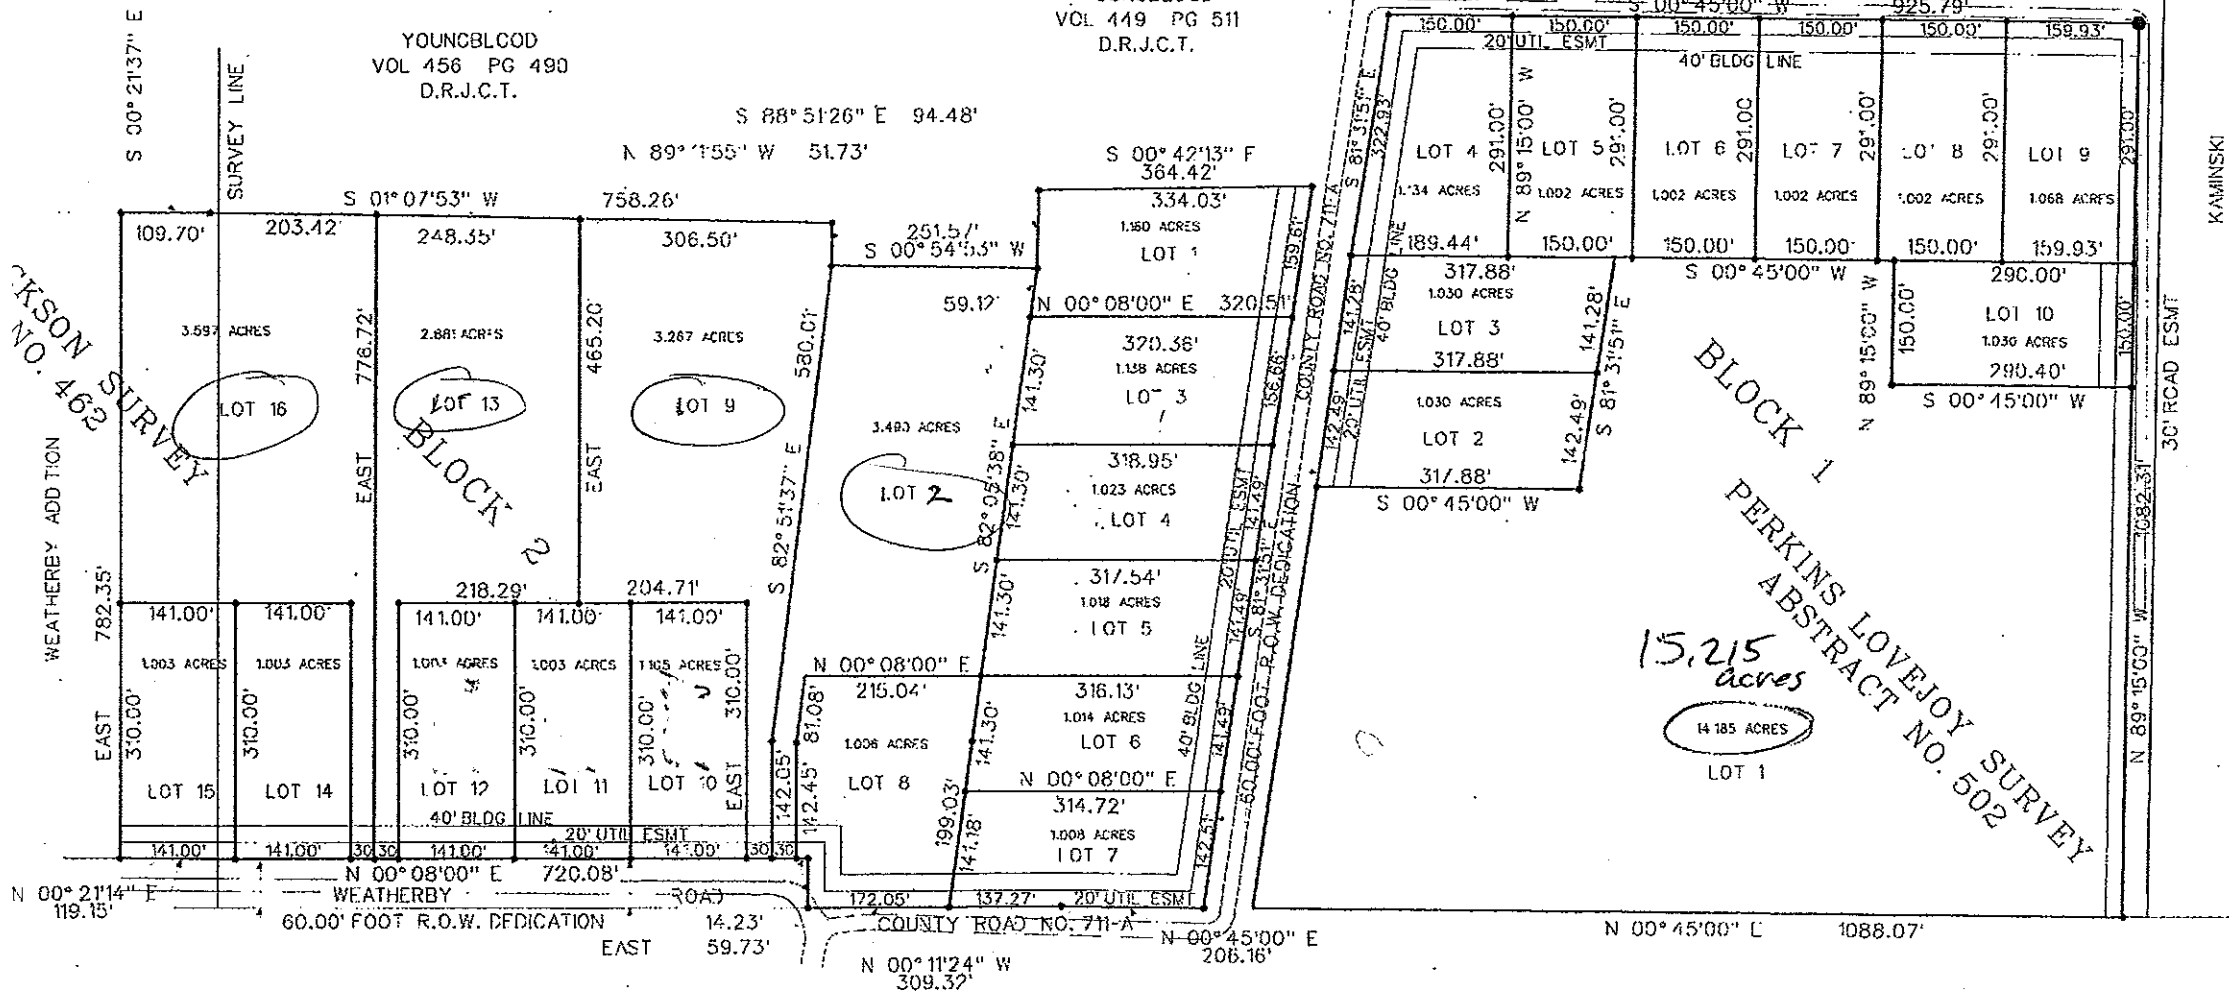

PRELIMINARY PLAT OF
BLOCK 1 AND 2
HILL ESTATES ADDITION

An Addition to the City of Cross Timber,
Johnson County, Texas, out of the

APPROVED BY THE BOARD OF ALDERMAN OF THE
TOWN OF CROSS TIMBER, TEXAS, ON THIS
DAY OF _____, 2005.