



2822 FRENCH KINGSTON COURT

LEGAL DESCRIPTION:

LOT 51R GRAND HARBOR, PHASE THREE, AN ADDITION TO HOOD COUNTY, TEXAS, ACCORDING TO THE PLAT THEREOF RECORDED IN CABINET C, SLIDE 255, OF THE PLAT RECORDS OF HOOD COUNTY, TEXAS.

A PORTION THE PROPERTY SHOWN APPEARS TO BE LOCATED IN ZONE "AE" (AREA DETERMINED TO BE INSIDE THE 100-YEAR FLOOD PLAIN) ACCORDING AS SHOWN ON FLOOD INSURANCE RATE MAP FOR HOOD COUNTY, PANEL NO. 480356 0130C DATED SEPT. 5TH, 1990

SURVEY CONDUCTED WITHOUT THE SERVICES OF A TITLE / ABSTRACT OFFICE.

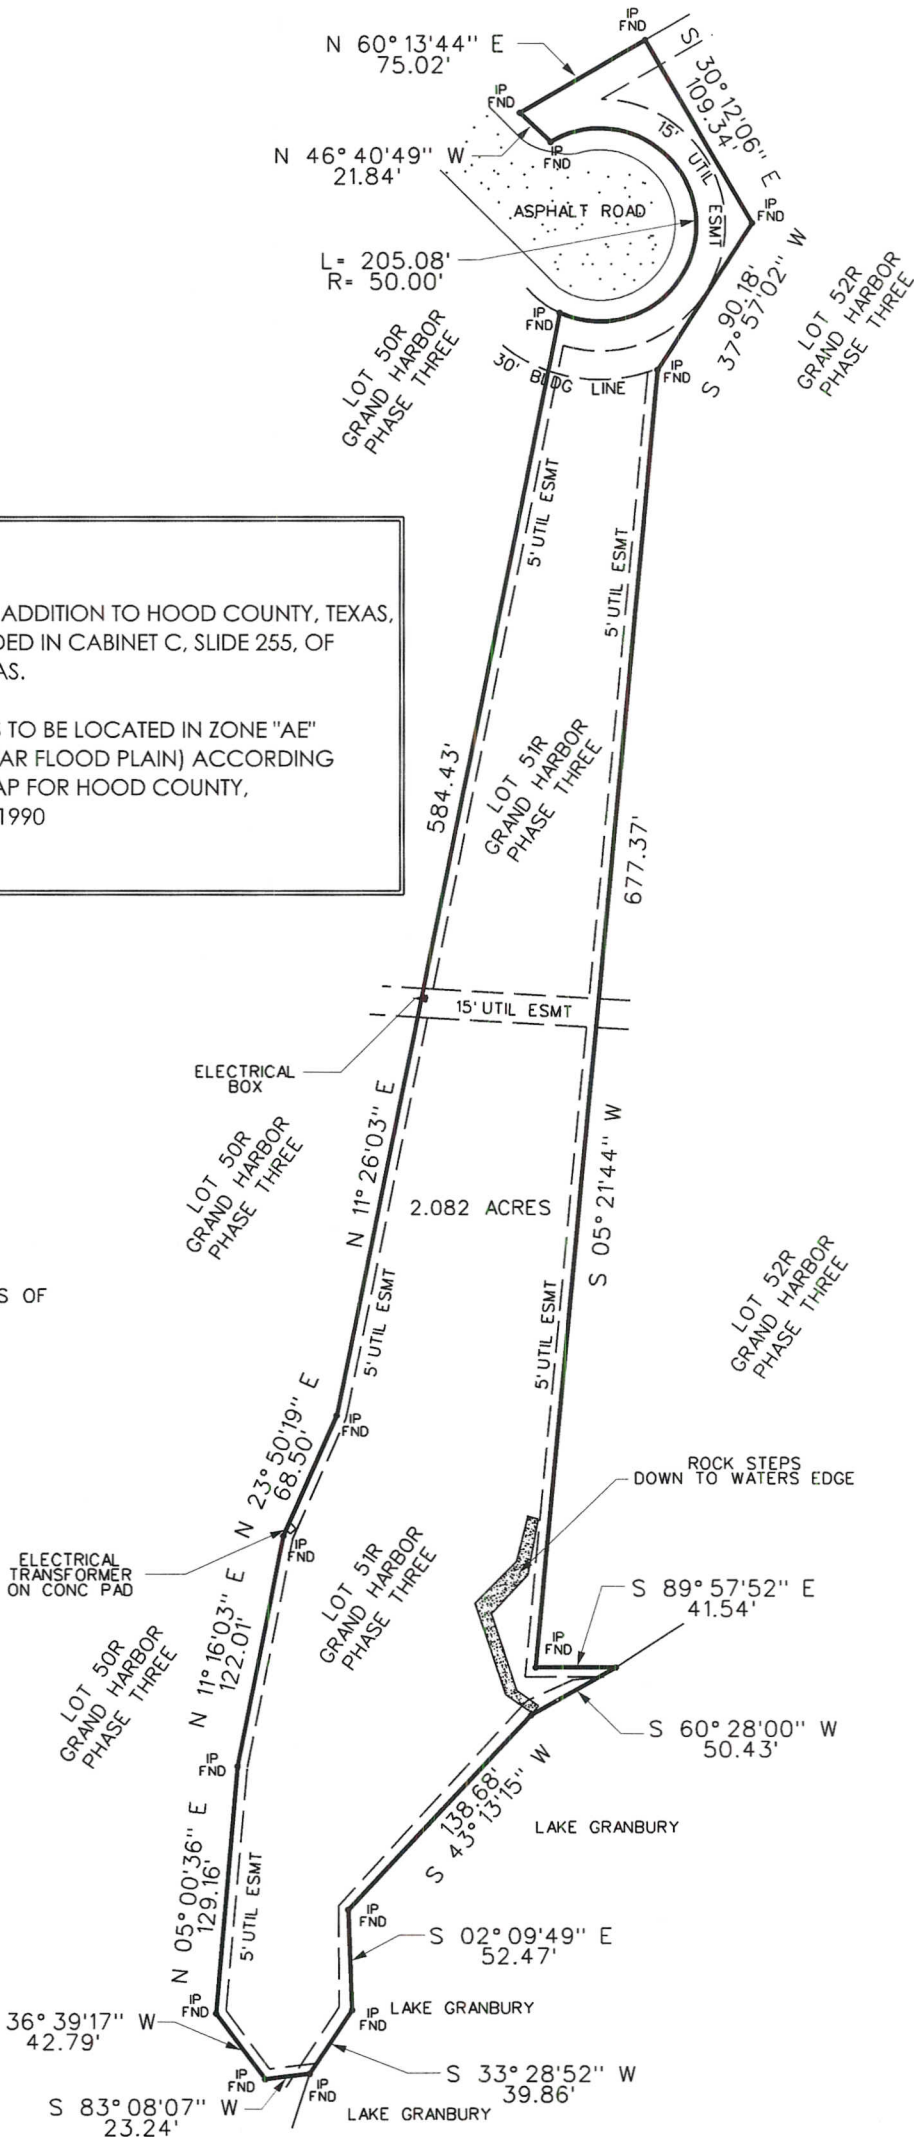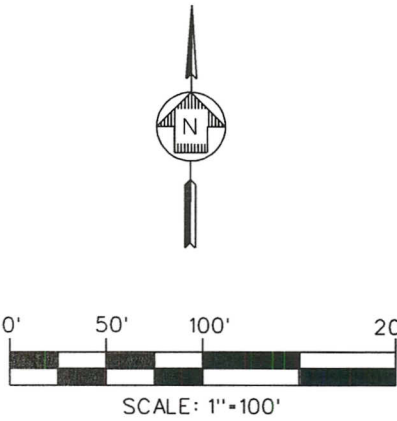

DATE: 06-06-12 JOB NO.: 12-0169



REGISTERED PROFESSIONAL LAND SURVEYOR

DATE: _____
ACCEPTED BY: _____

STD LAND SURVEYING



5740 Newt Patterson Rd
Mansfield, Texas 76063
Office 817-247-6307
Fax 682-518-9197

E-Mail us at:
stdlandsurveying@yahoo.com