

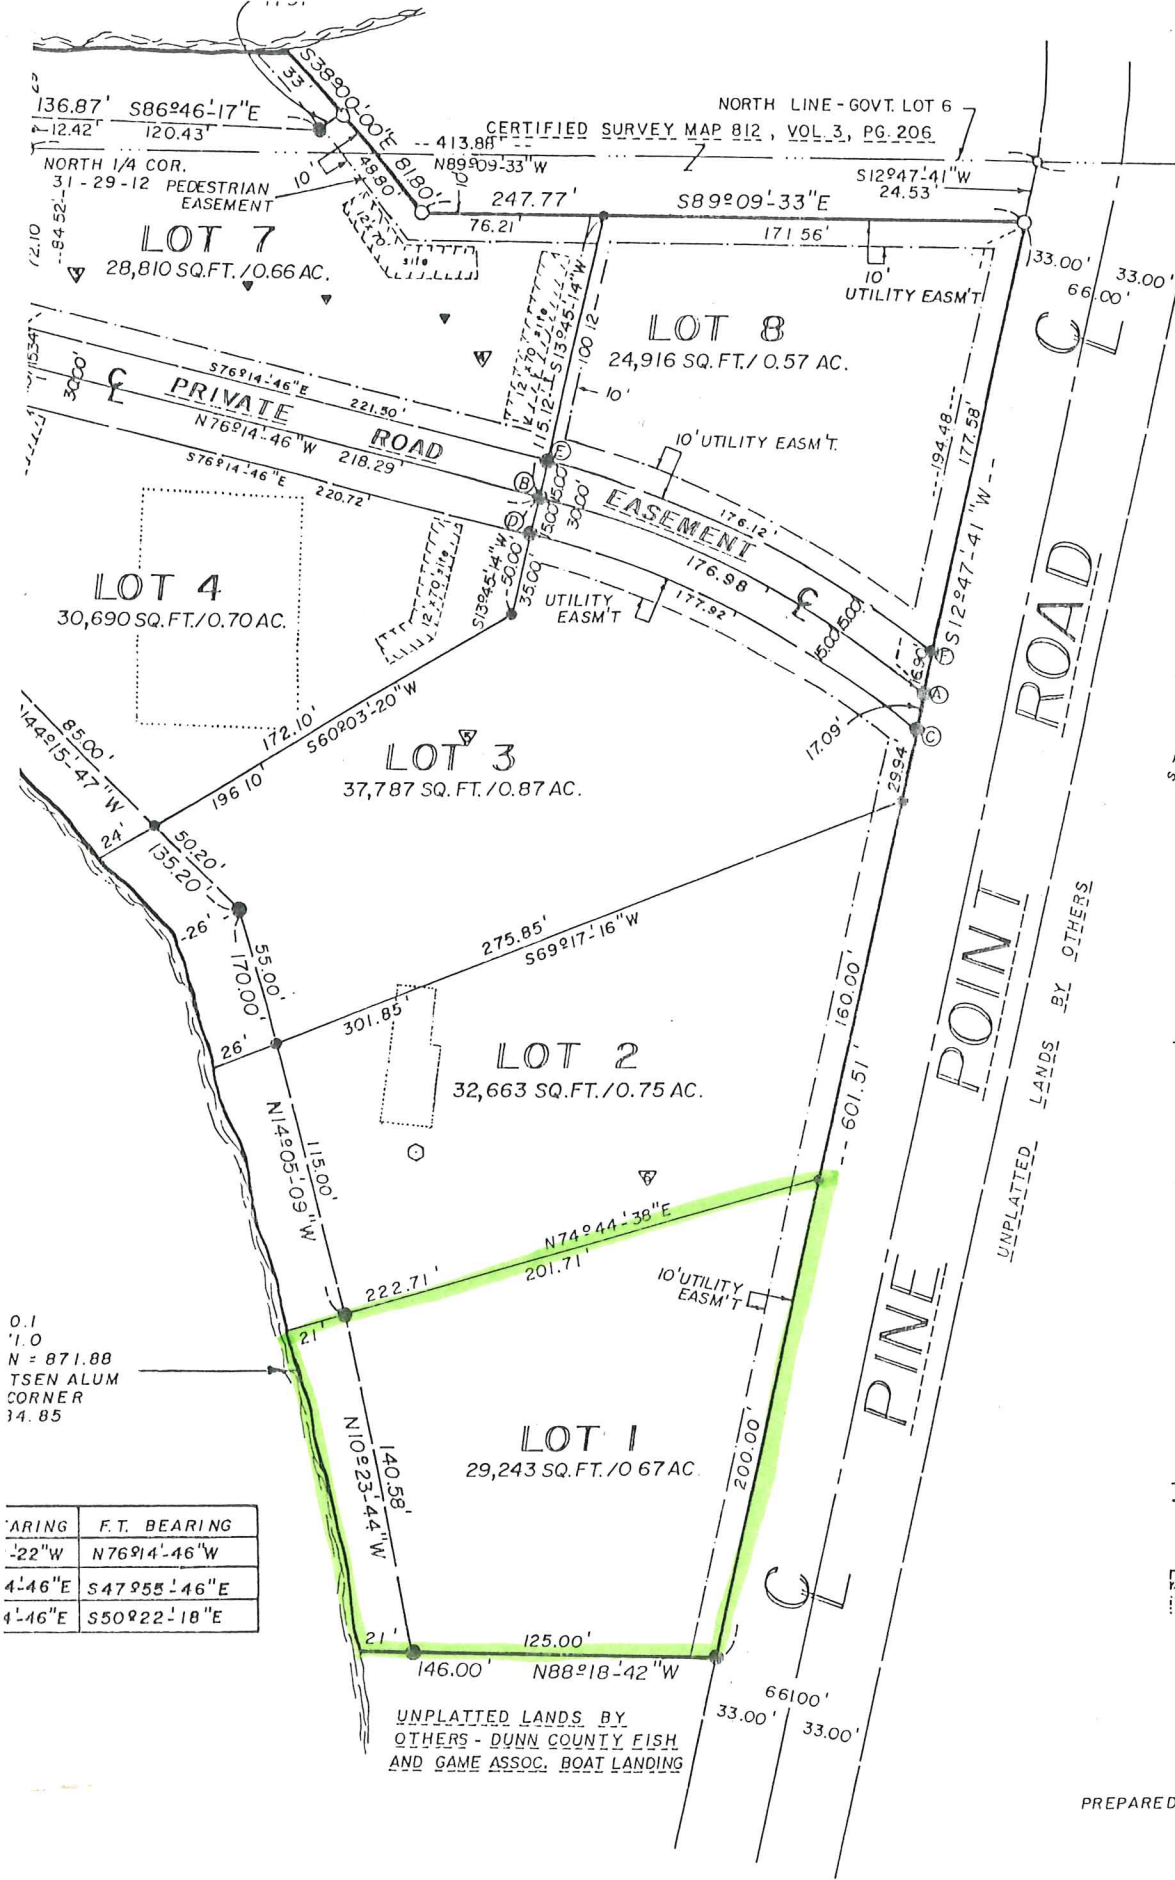


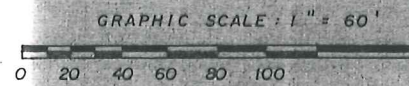

NORTH LINE - N.E. 1/4
 N89°09'-33"W
 2223.18'

NORTH IS REFERENCED TO THE NORTH LINE OF THE N.E. 1/4, 31-29-12, WHICH IS ASSUMED TO BEAR N89°09'-33"W

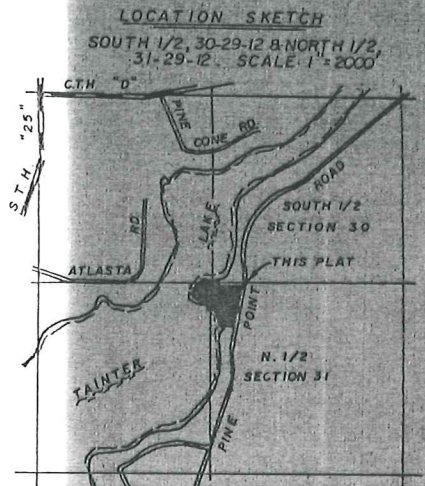

- LEGEND**
- ⊙ EXISTING BERNTSEN ALUMINUM
 - EXISTING 3/4" RE-ROD FOUND
 - EXISTING 1 1/4" RE-ROD FOUND
 - SET 3/4" x 24" RE-ROD WEIGHING 1.5
 - SET 1 1/4" x 30" RE-ROD WEIGHING 4.30
 - UTILITY EASEMENT
 - ▽ SOIL BORING LOCATION
 - ▽ EXISTING SEPTIC VENT
 - EXISTING WELL
 - ▨ PRE-PLANNED SEPTIC SYSTEM LOCATION
 - ▨ LOCATION OF REMOVED BUILDINGS

NOTE: ALL DISTANCES HAVE BEEN MEASURED TO THE NEAREST ONE OF A FOOT AND ALL ANGULAR MEASUREMENTS HAVE BEEN MADE AND COMPUTED TO ONE SECOND.

PREPARED FOR: JAMES AND ELAINE LAMMER
 1221 RIVER HEIGHTS RD
 MENOMONIE, WIS 54751

NOTE: AREAS ARE COMPUTED TO THE CENTER OF THE PRIVATE ROAD EASEMENT.

BEARING	F.T. BEARING
N 22° 22' W	N 76° 14' 46" W
S 47° 55' 46" E	S 47° 55' 46" E
S 50° 22' 18" E	S 50° 22' 18" E