


REF ID: A66666 - TALL NO. 11-20

A 40 UTILITY EASTMONT AND RIGHT-OF-WAY IS HEREBY RESERVED UNITED AMERICAN ELECTRIC POWER COMPANY, AND OTHER NEIGHSAUL UTILITIES, ITS SUCCESSORS AND ASSIGNS, AS SHOWN FOR THE PURPOSE OF CONSTRUCTING AND MAINTAINING POWER LINES TO SERVE ALL OF THE TRACTS IN THE DIVISION OF PROPERTY SHOWN HEREON ALSO THE RIGHT TO CUT, TRIM, OR OTHERWISE CONTROL TREES AND OTHER OBSTRUCTIONS THAT MAY ENHANCE THE POWER LINES AND THE RIGHT OF INTERFERENCE AND EGRESS.

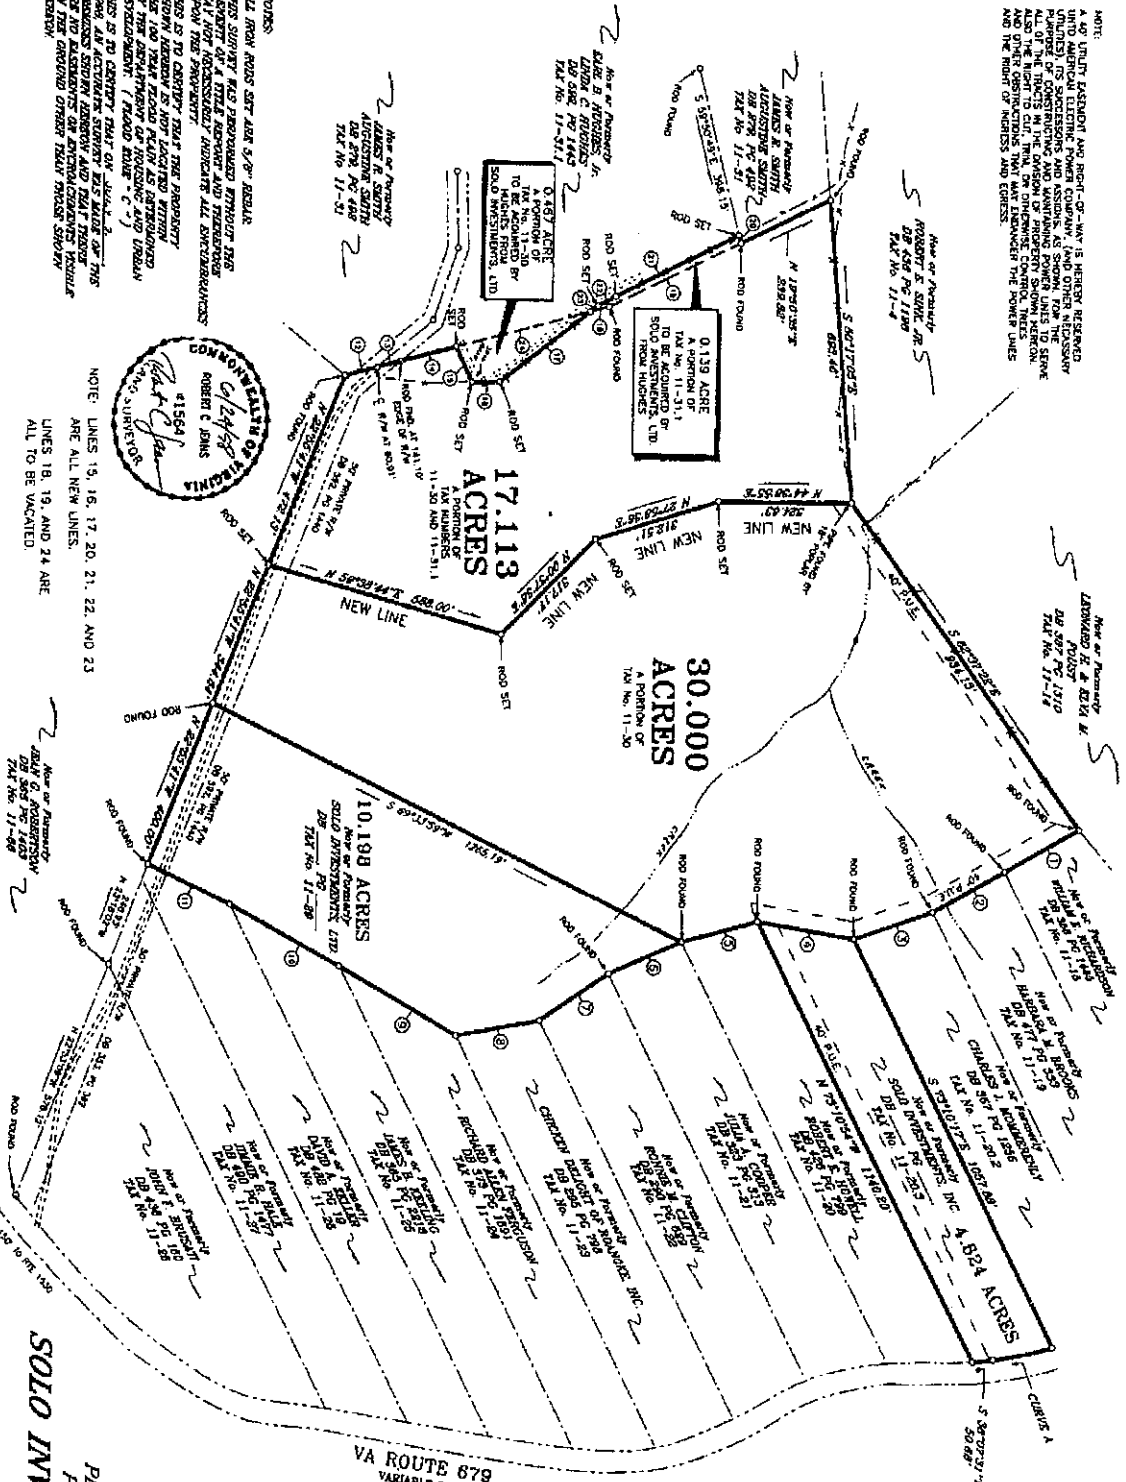


100 NORTH MAIN STREET
P. O. BOX 778
ROCKY MOUNT, VIRGINIA 24151

LINES 15, 16, 17, 20, 21, 22, AND 23
ARE ALL NEW LINES.
LINES 18, 19, AND 24 ARE
ALL TO BE VACATED.

038675124
PG 1403

**PLAN OF SURVEY
PREPARED FOR
SOLO INVESTMENTS, LTD.**

BOONE MAGISTERIAL DISTRICT
FRANKLIN COUNTY, VIRGINIA

JUNE 24, 1998
SCALE 1" = 200'


