


VER POLE
RHEAD ELECTRIC
JOINER PROPERTY LINE

RECORD NOR
P.C.1 SLIDE 1

58

610

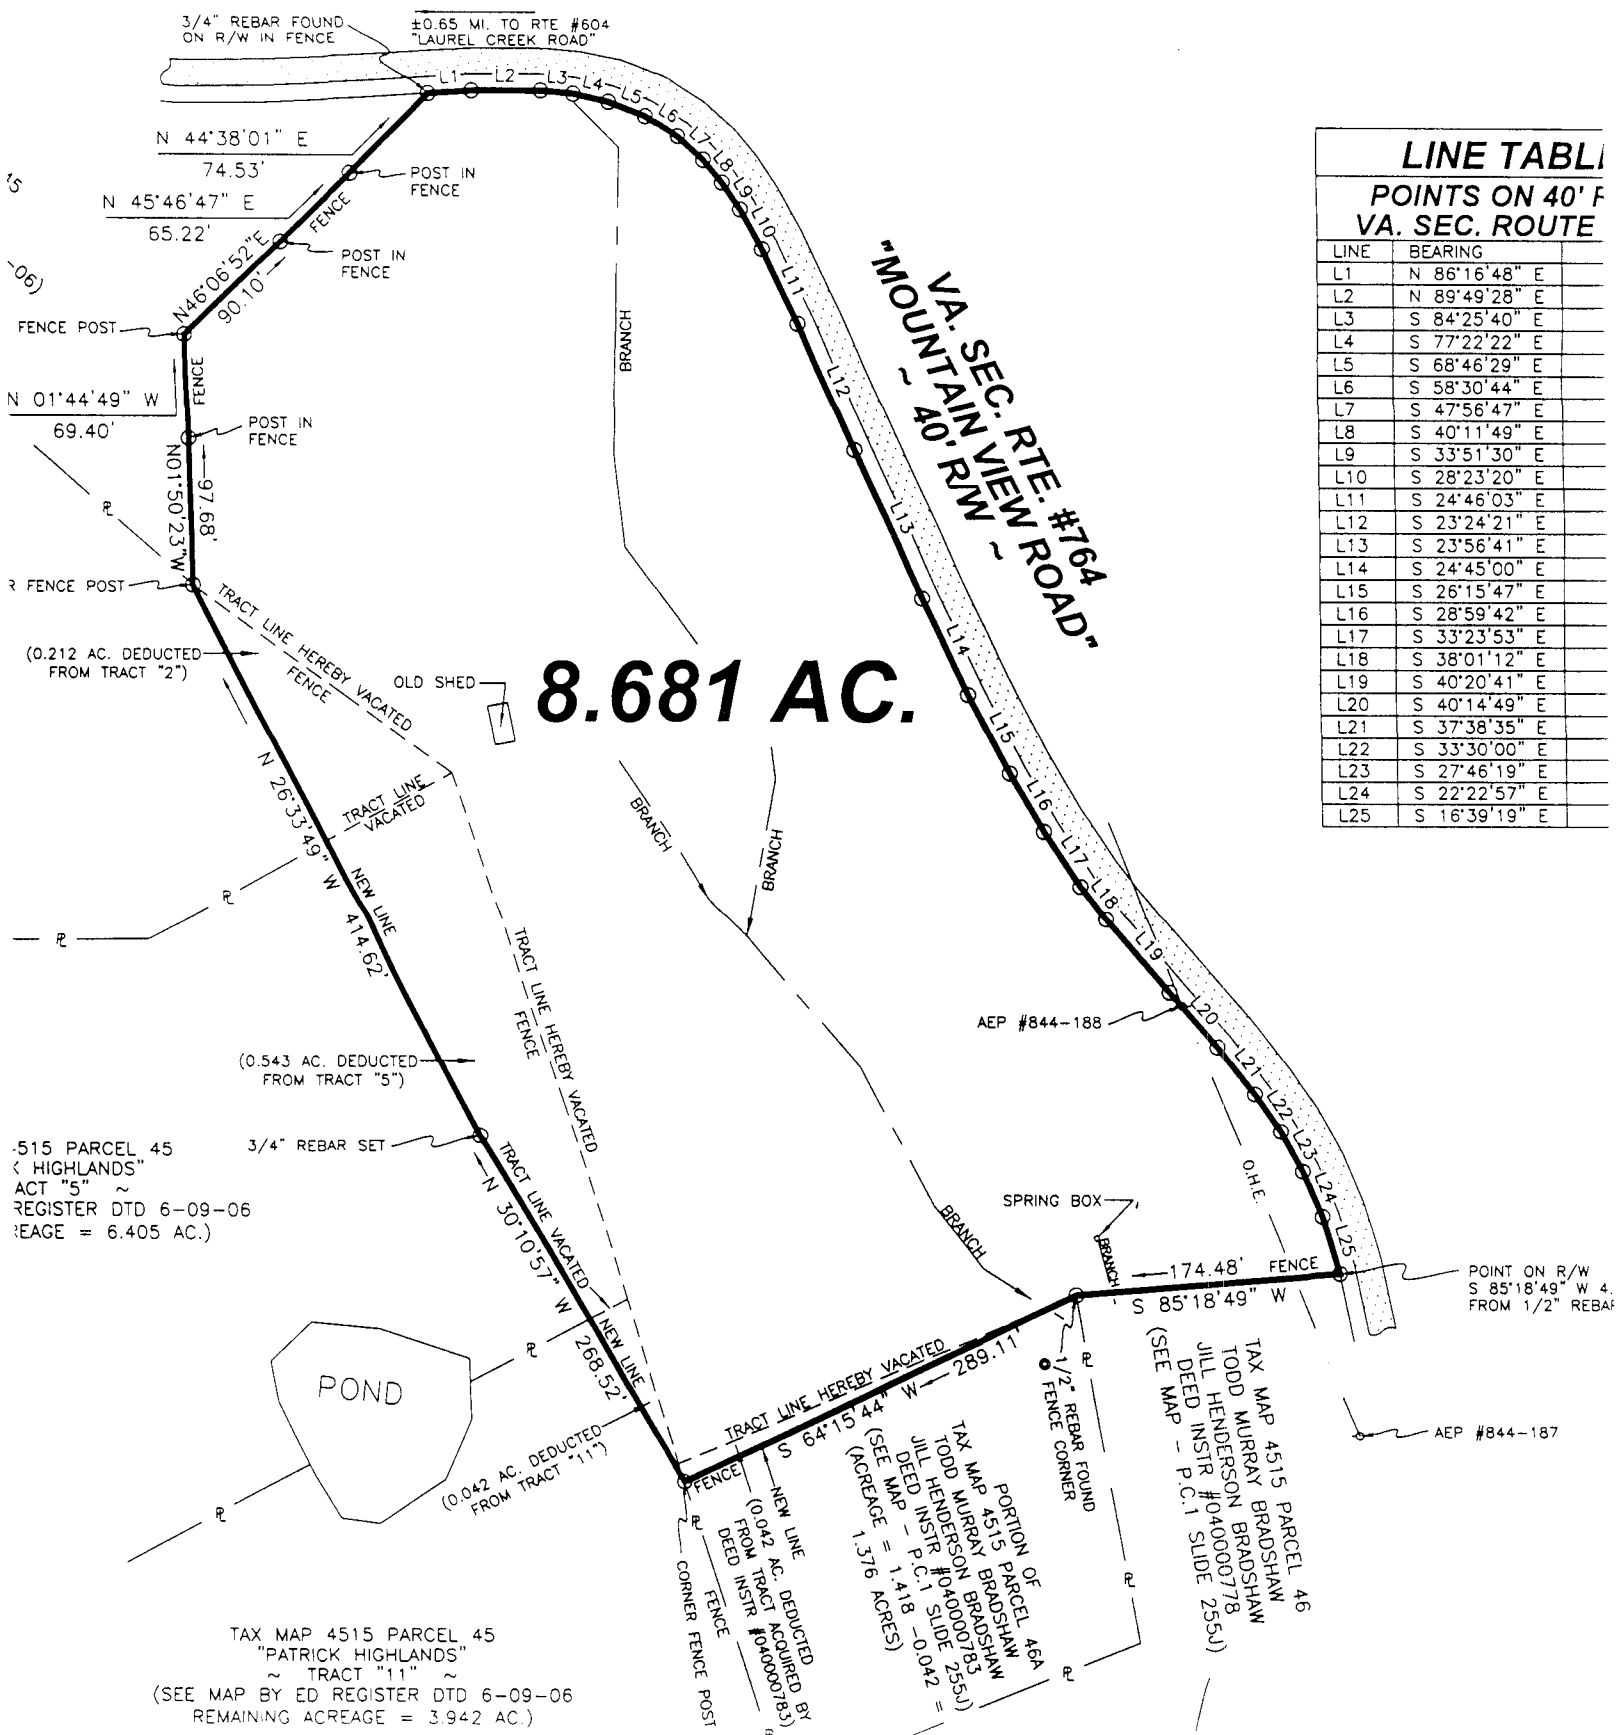

LINE TABLE POINTS ON 40' F VA. SEC. ROUTE

LINE	BEARING
L1	N 86°16'48" E
L2	N 89°49'28" E
L3	S 84°25'40" E
L4	S 77°22'22" E
L5	S 68°46'29" E
L6	S 58°30'44" E
L7	S 47°56'47" E
L8	S 40°11'49" E
L9	S 33°51'30" E
L10	S 28°23'20" E
L11	S 24°46'03" E
L12	S 23°24'21" E
L13	S 23°56'41" E
L14	S 24°45'00" E
L15	S 26°15'47" E
L16	S 28°59'42" E
L17	S 33°23'53" E
L18	S 38°01'12" E
L19	S 40°20'41" E
L20	S 40°14'49" E
L21	S 37°38'35" E
L22	S 33°30'00" E
L23	S 27°46'19" E
L24	S 22°22'57" E
L25	S 16°39'19" E