


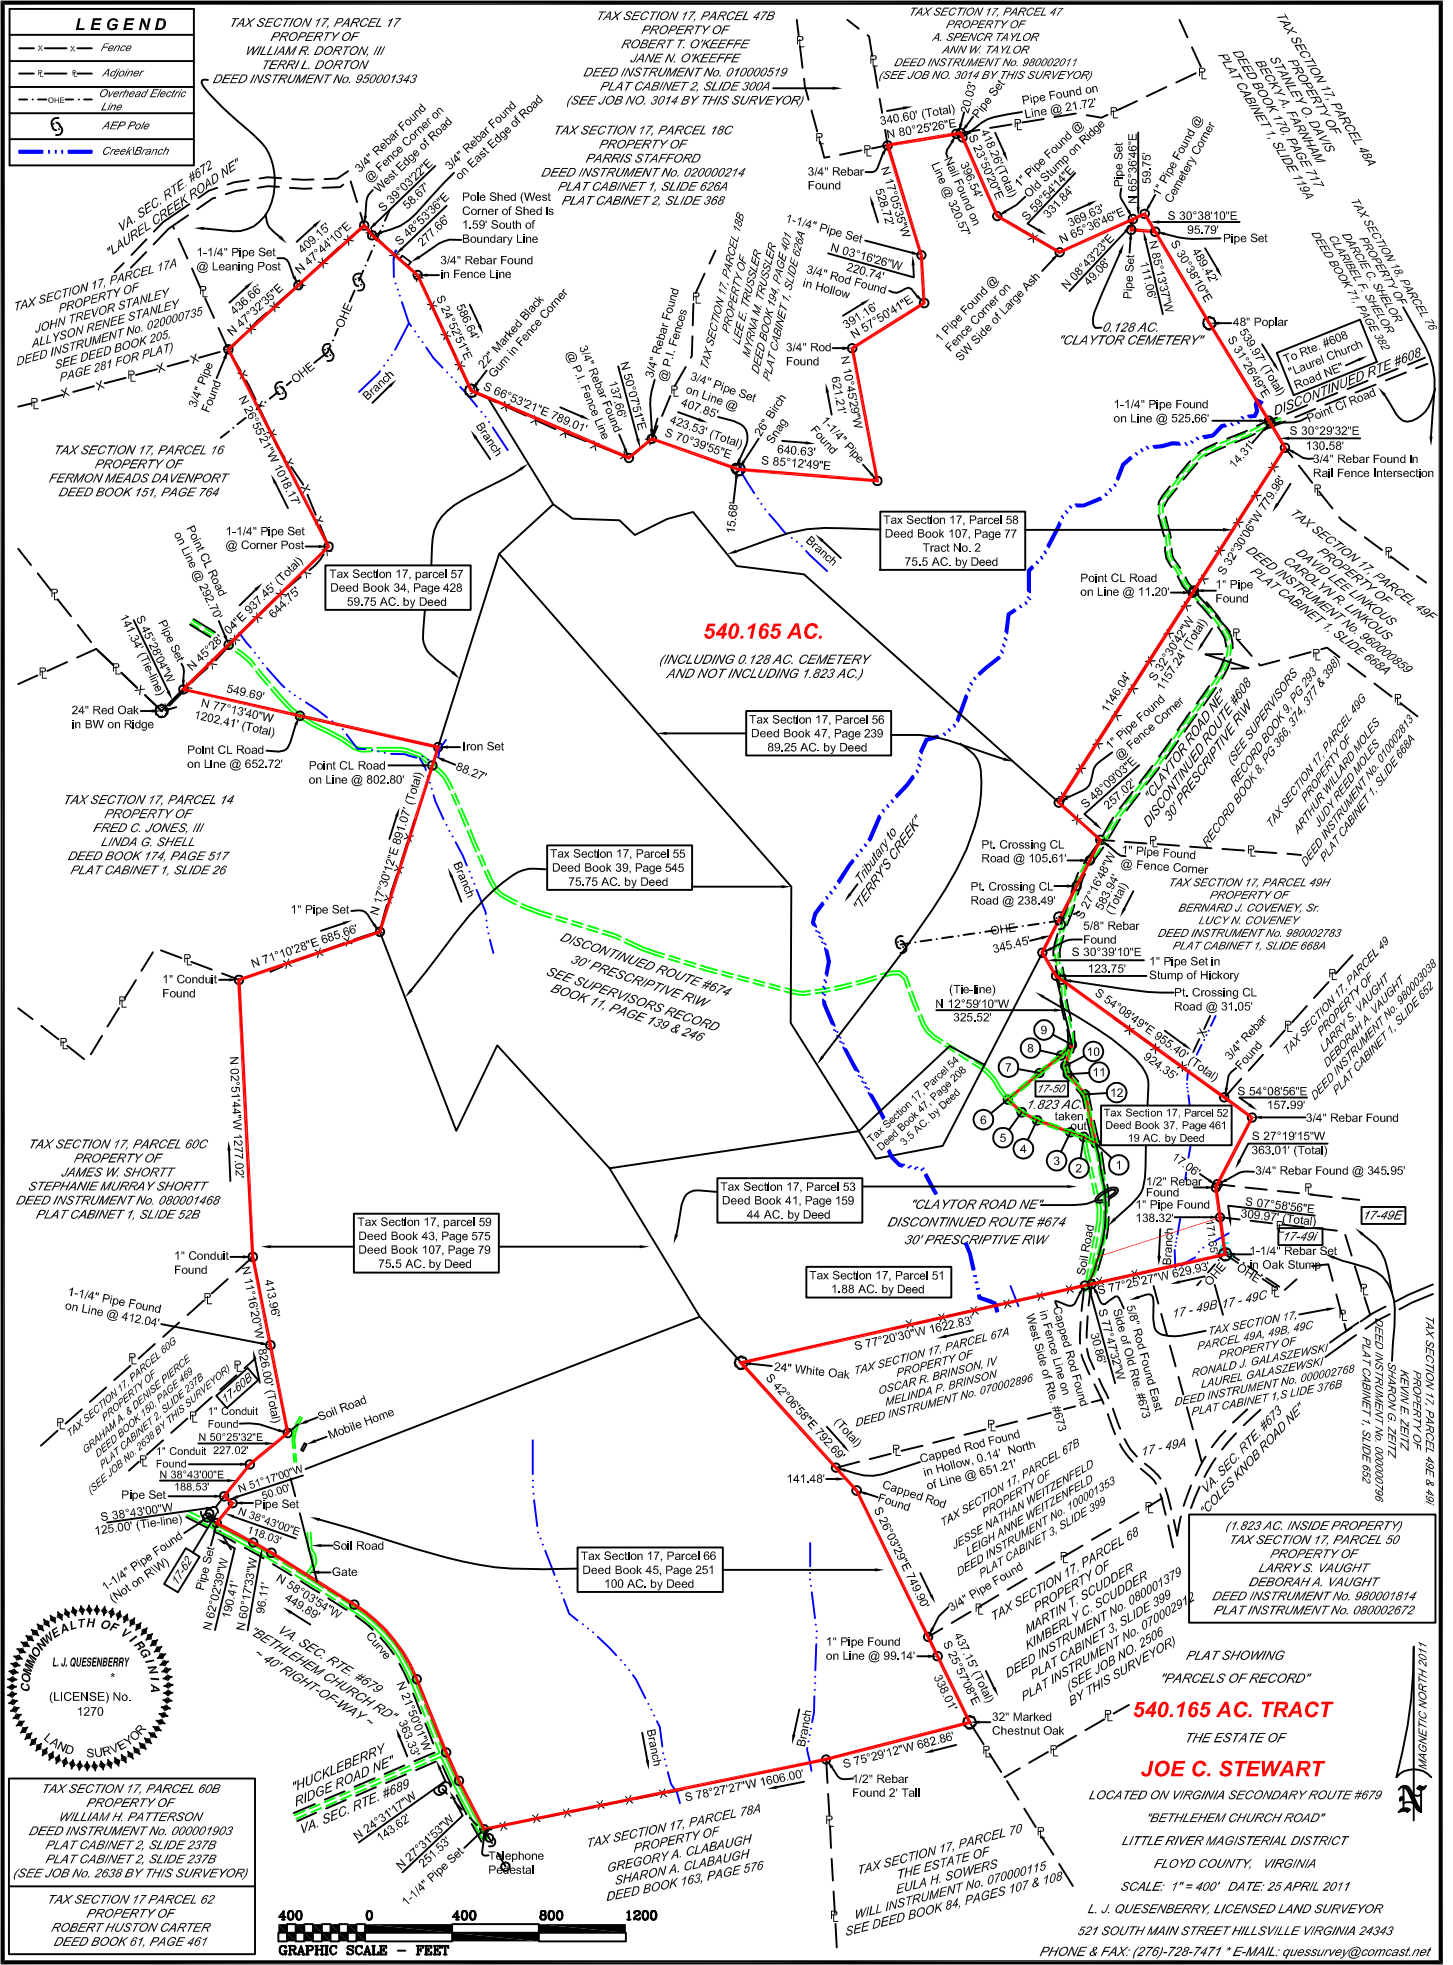

540.165 AC. TRACT

THE ESTATE OF
JOE C. STEWART
LOCATED ON VIRGINIA SECONDARY ROUTE #679
"BETHLEHEM CHURCH ROAD"
LITTLE RIVER MAGISTERIAL DISTRICT
FLOYD COUNTY, VIRGINIA
SCALE: 1" = 400' DATE: 25 APRIL 2011
L. J. QUESENBERRY, LICENSED LAND SURVEYOR
521 SOUTH MAIN STREET HILLSVILLE VIRGINIA 24343
PHONE & FAX: (276)-728-7471 *E-MAIL: quessurvey@comcast.net



TAX SECTION 17, PARCEL 60B
PROPERTY OF
WILLIAM H. PATTERSON
DEED INSTRUMENT No. 000001903
PLAT CABINET 2, SLIDE 2378
PLAT CABINET 2, SLIDE 2378
(SEE JOB NO. 2638 BY THIS SURVEYOR)

TAX SECTION 17 PARCEL 62
PROPERTY OF
ROBERT HUSTON CARTER
DEED BOOK 61, PAGE 461

