


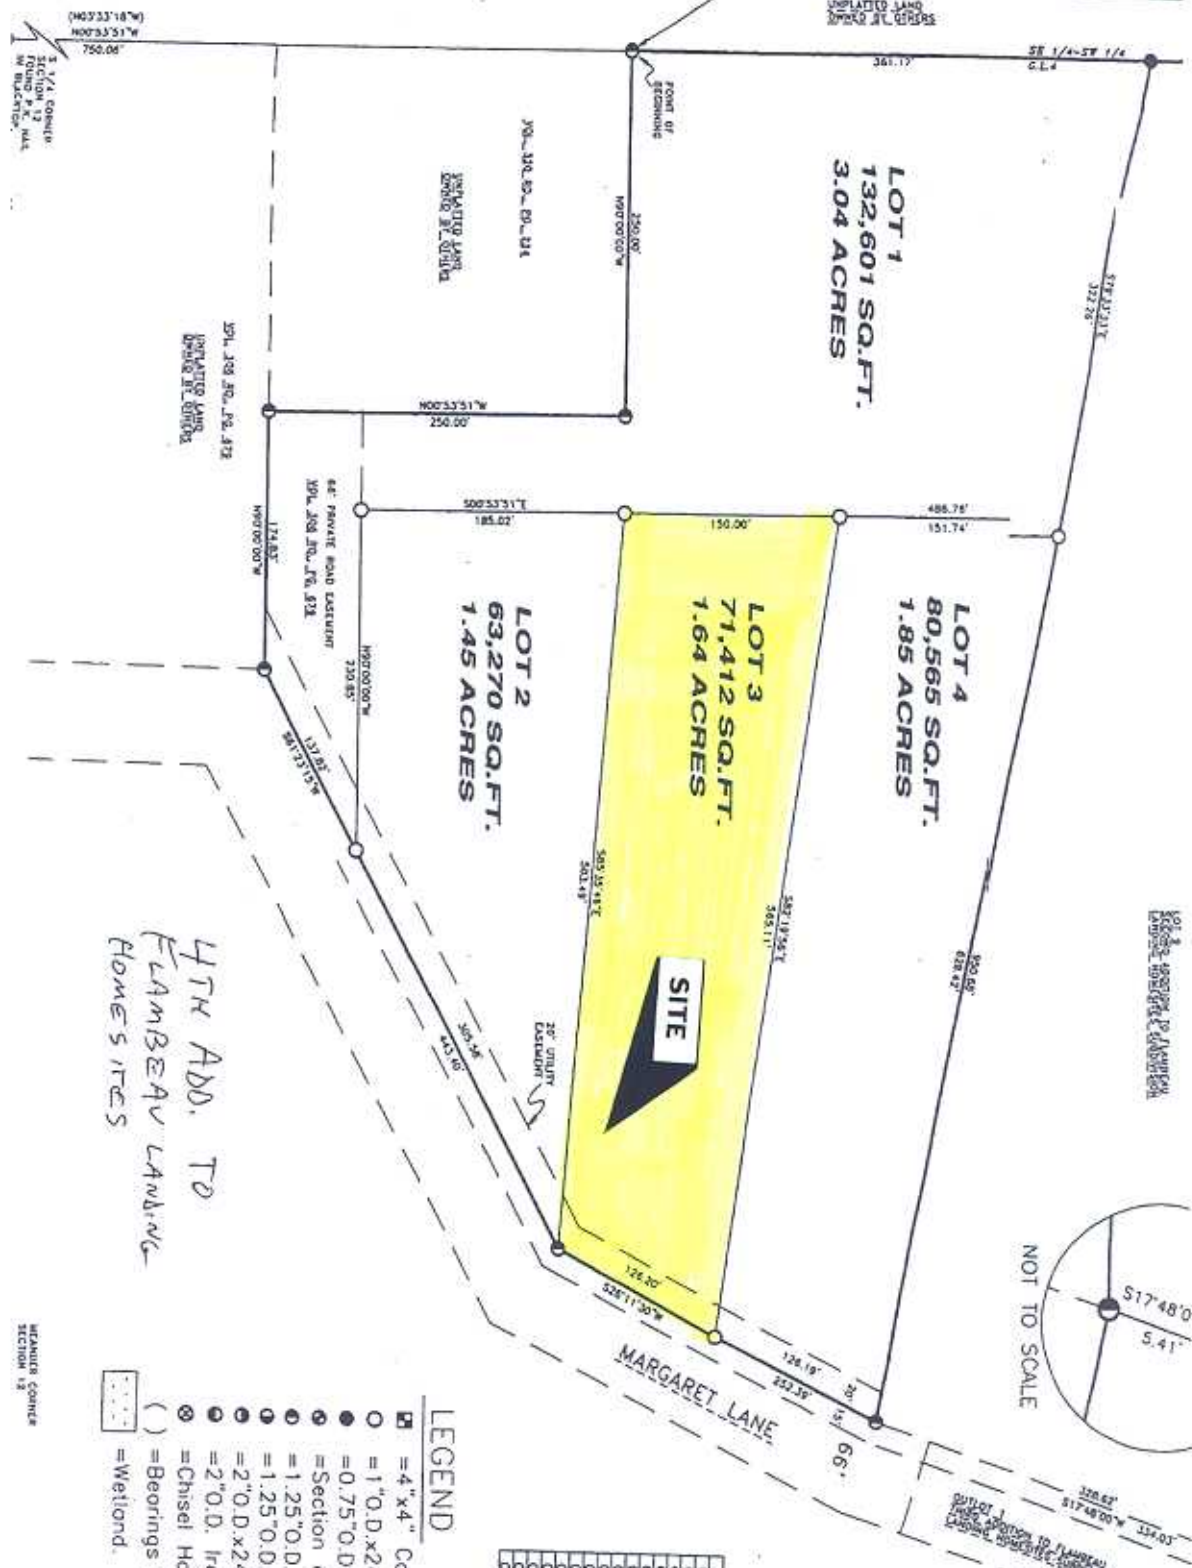

MEASURED CORNER
SECTION 12



LEGEND

- ☐ = 4"x4" Concrete Monument found.
- = 1"O.D.x24" Iron Pipe weighing 1.13lbs. per lin
- = 0.75"O.D. Iron Bar found.
- ⊙ = Section or Quarter Section Corner as indicated.
- ⊙ = 1.25"O.D. Iron Bar found.
- ⊙ = 1.25"O.D. Iron Pipe found.
- ⊙ = 2"O.D.x24" Iron Pipe weighing 3.65 lbs. per lin
- ⊙ = 2"O.D. Iron Pipe found.
- ⊙ = Chisel Hole in boulder set.
- () = Bearings and Distances of Record are shown
- = Wetland.

CURVE TABLE	LENGTH	CHORD	CHORD BEARING	CURVE TABLE
C1	100.00	76.45	N47°55'30"E	
C2	150.00	114.71	N47°55'30"E	
C3	166.00	125.80	N47°55'30"E	
C4	100.00	76.45	N47°55'30"E	
C5	200.00	152.90	N47°55'30"E	
C6	200.00	152.90	N47°55'30"E	
C7	200.00	152.90	N47°55'30"E	
C8	200.00	152.90	N47°55'30"E	
C9	200.00	152.90	N47°55'30"E	
C10	121.36	90.82	N47°55'30"E	
C11	60.00	45.41	N47°55'30"E	
C12	60.00	45.41	N47°55'30"E	
C13	60.00	45.41	N47°55'30"E	
C14	60.00	45.41	N47°55'30"E	

DRAINAGE EASEMENT
Drainage Easements are granted to the Town of shown on this plot. No shall be placed in the and the easements sho

OPTIONAL TO BE ADDED TO TOWN OF LAKESIDE PREPARED AS A TOWN ROAD.