


JOHN BEATY SURVEY, A-7
HOUSTON COUNTY, TEXAS

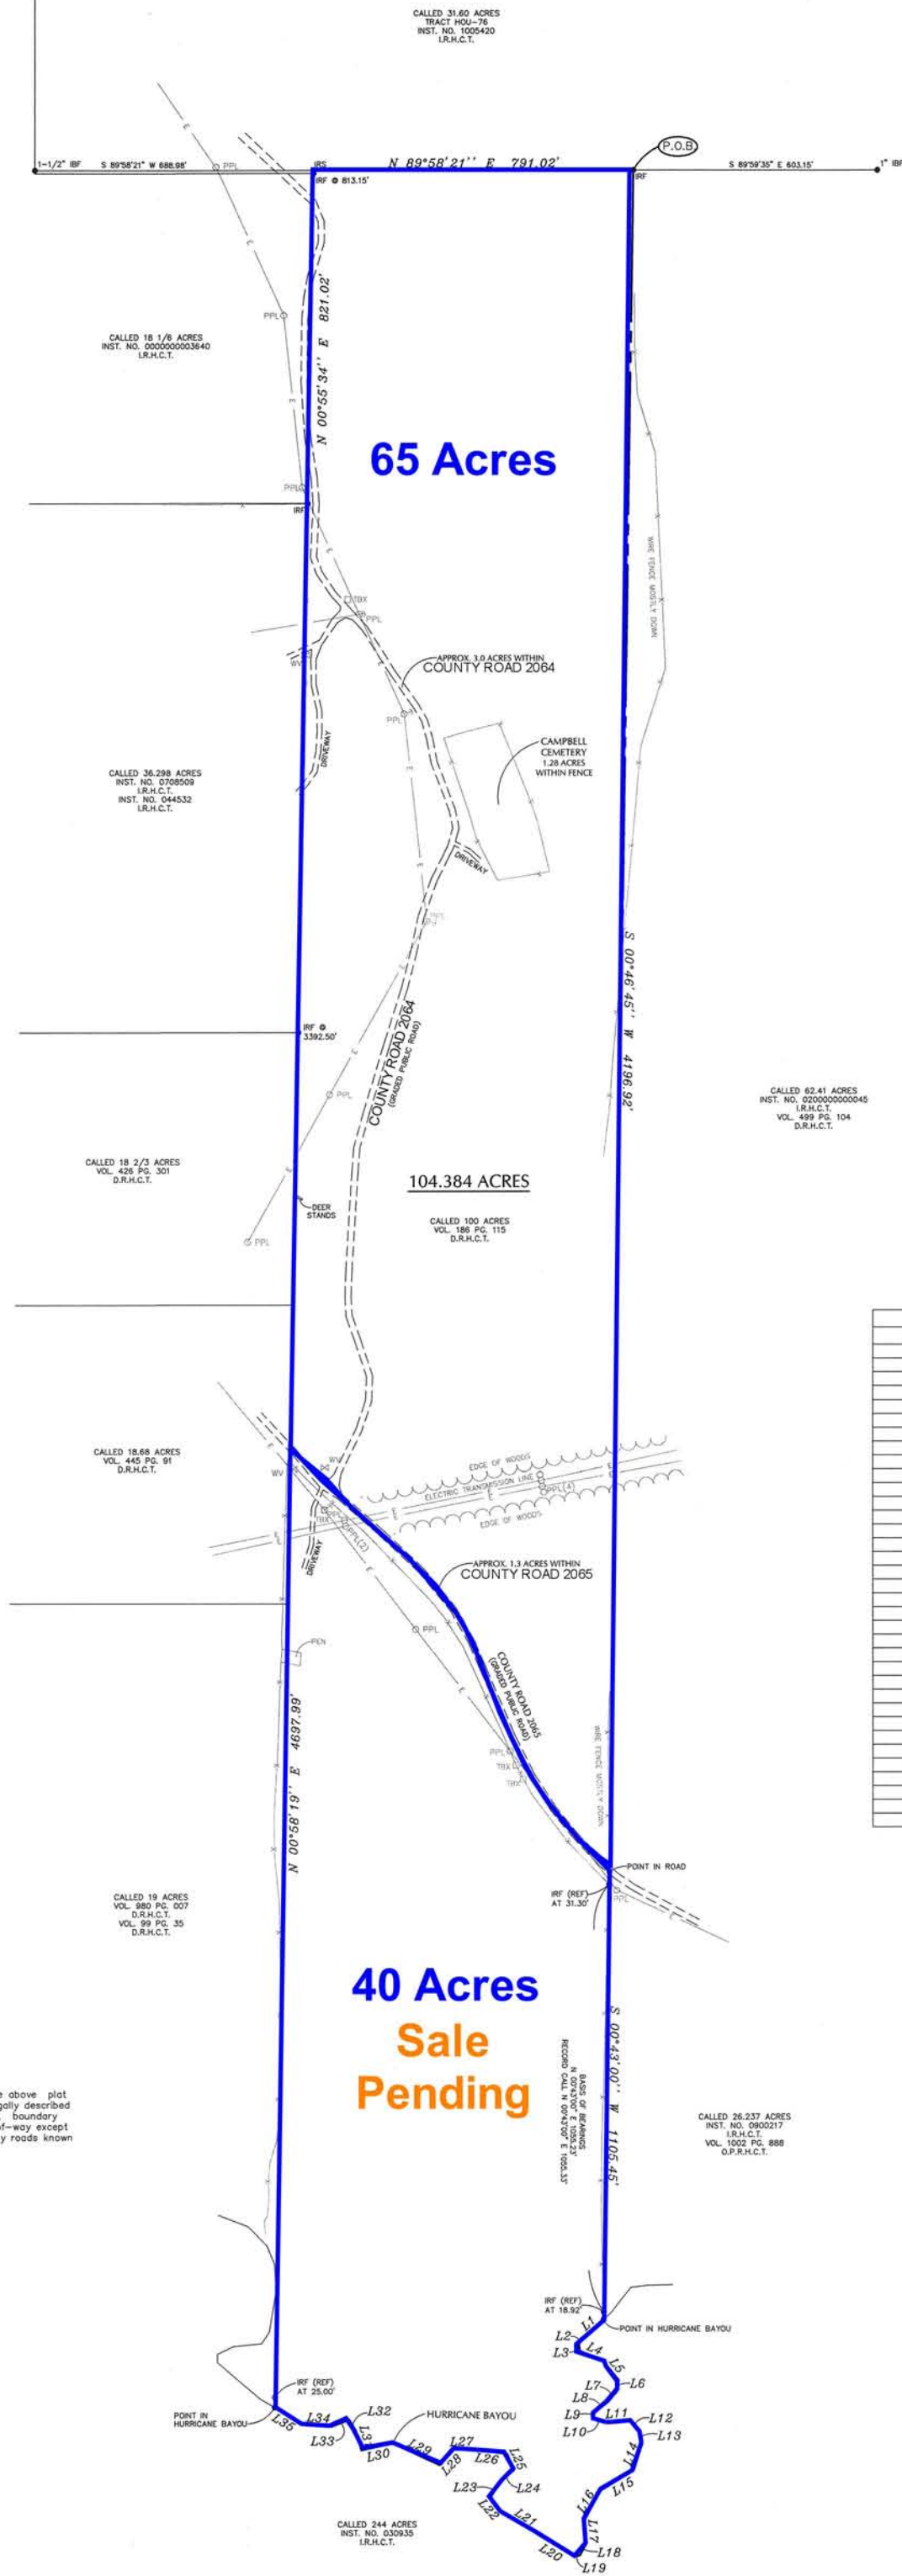

- LEGEND**
- FOUND**
- RF 1/2" Iron Rod
 - BF Iron Bolt Found (Size Noted)
 - DRHCT Deed Records Houston County Texas
 - OPRHCT Official Public Records Houston County Texas
 - IRHCT Image Records Houston County Texas
 - PPL Power Pole
 - TP Telephone Pedestal
 - WV Water Valve
- SET**
- ORS 1/2" Iron Rod

LINE	BEARING	DISTANCE
L1	S47°00'30" W	72.58'
L2	S35°11'36" W	13.27'
L3	S04°59'59" E	17.04'
L4	S67°05'24" E	61.98'
L5	S39°21'40" E	62.58'
L6	S06°06'17" W	26.28'
L7	S41°13'25" W	37.43'
L8	S52°57'18" W	39.87'
L9	S15°26'05" W	16.29'
L10	S69°18'08" E	28.23'
L11	N85°46'09" E	63.87'
L12	S42°08'42" E	35.12'
L13	S15°20'14" E	31.69'
L14	S17°38'02" W	69.32'
L15	S58°27'32" W	98.16'
L16	S28°13'43" W	81.71'
L17	S04°27'37" E	57.66'
L18	S28°06'57" W	33.81'
L19	S79°53'14" W	14.07'
L20	N58°55'56" W	98.99'
L21	N57°28'00" W	111.19'
L22	N40°45'50" W	43.48'
L23	N28°28'28" E	44.24'
L24	N50°31'34" E	48.35'
L25	N23°41'19" W	43.96'
L26	N83°17'20" W	93.35'
L27	S88°40'34" W	37.10'
L28	S44°03'17" W	52.26'
L29	N65°04'12" W	126.70'
L30	S77°43'00" W	80.39'
L31	N15°33'13" W	49.87'
L32	N31°24'48" W	32.03'
L33	S68°29'55" W	46.43'
L34	N86°38'07" W	69.12'
L35	N59°14'18" W	84.28'

I, Gary G. Brown, Registered Professional Land Surveyor, do hereby certify that the above plot is true and correct. That this survey was made on the ground of the property legally described hereon and that there are no visible or apparent discrepancies, shortages in area, boundary line conflicts, encroachments, overlapping of improvements, easements or rights-of-way except as shown hereon, and that said property has access to and from a graded county road known locally as County Road 2065 and County Road 2070.

GOODWIN-LASITER, INC.
Gary G. Brown
Professional Land Surveyor
R.P.L.S. No. 4654
October 12, 2011
This information not available at the time of survey.



BOUNDARY SURVEY
104.384 ACRE TRACT
JOHN BEATY SURVEY, A-7
HOUSTON COUNTY, TEXAS



GOODWIN-LASITER, INC.
ENGINEERS - ARCHITECTS
SURVEYORS
TYPE FIRM REGISTRATION #413
1609 S. CHESTNUT ST., SUITE 202 • LUFKIN, TEXAS 75901 • (936) 637-4800 • admin@goodwinlasiter.com
3600 STATE HWY. 6 SOUTH, SUITE 102 • COLLEGE STATION, TEXAS 77845 • (979) 696-6767 • ctex@goodwinlasiter.com

NO.	DATE	ISSUED FOR