


PRICE COUNTY CERTIFIED SURVEY MAP NO. 1266

A PARCEL OF LAND LOCATED IN THE SW 1/4 OF THE SW 1/4 AND GOVERNMENT LOT 4, SECTION 5, AND ALSO IN GOVERNMENT LOT 1, SECTION 8, TOWNSHIP 40 NORTH, RANGE 1 WEST, TOWN OF LAKE, PRICE COUNTY, WISCONSIN.

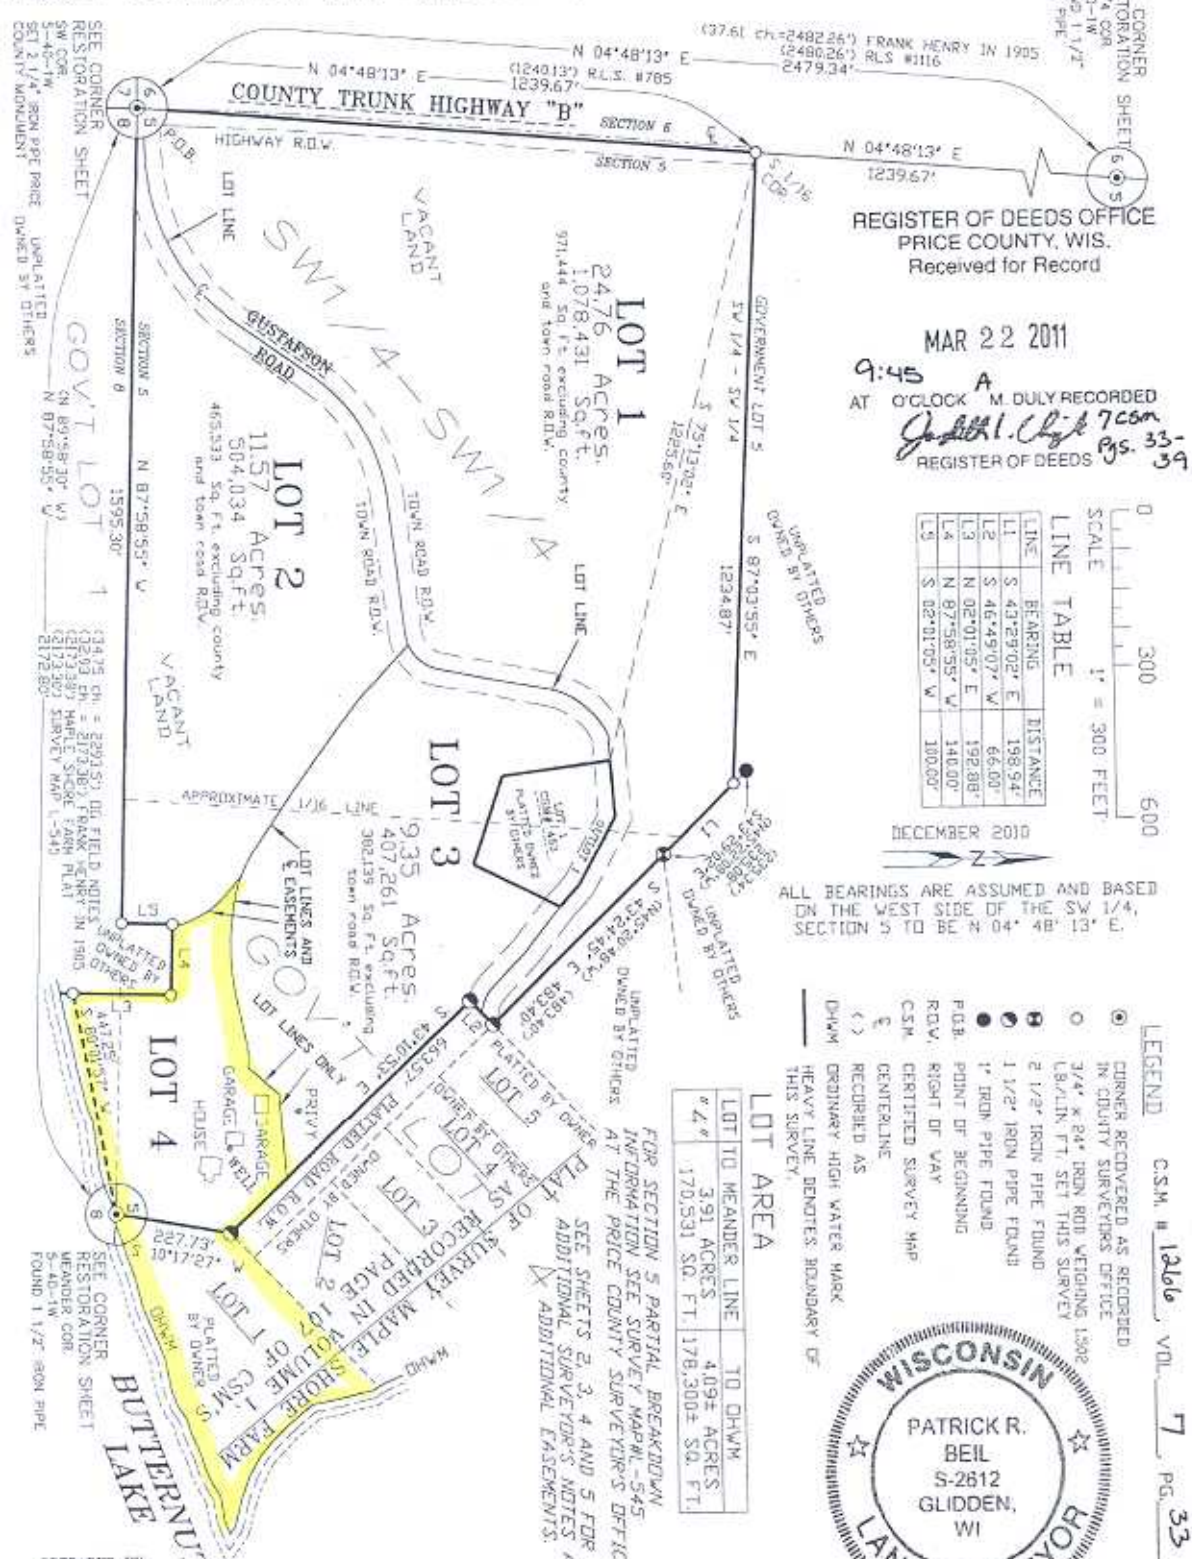

REGISTER OF DEEDS OFFICE
PRICE COUNTY, WIS.
Received for Record

MAR 22 2011

9:45 A
AT O'CLOCK M. DULY RECORDED
J. A. L. Chit 7com
REGISTER OF DEEDS Pgs. 33-39

SCALE 1" = 300 FEET

LINE TABLE

LINE	BEARING	DISTANCE
L1	S 40°28'02" E	198.94'
L2	S 46°49'07" W	66.00'
L3	N 02°01'03" E	192.08'
L4	N 87°58'55" W	140.00'
L5	S 02°01'03" W	100.00'

DECEMBER 2010

ALL BEARINGS ARE ASSUMED AND BASED ON THE WEST SIDE OF THE SW 1/4, SECTION 5 TO BE N 04° 48' 13" E.

PREPARED BY:
Timberline Survey Co.

Patrick R. Beil RLS
P.O. Box 53

Patrick R. Beil March 16, 2011