


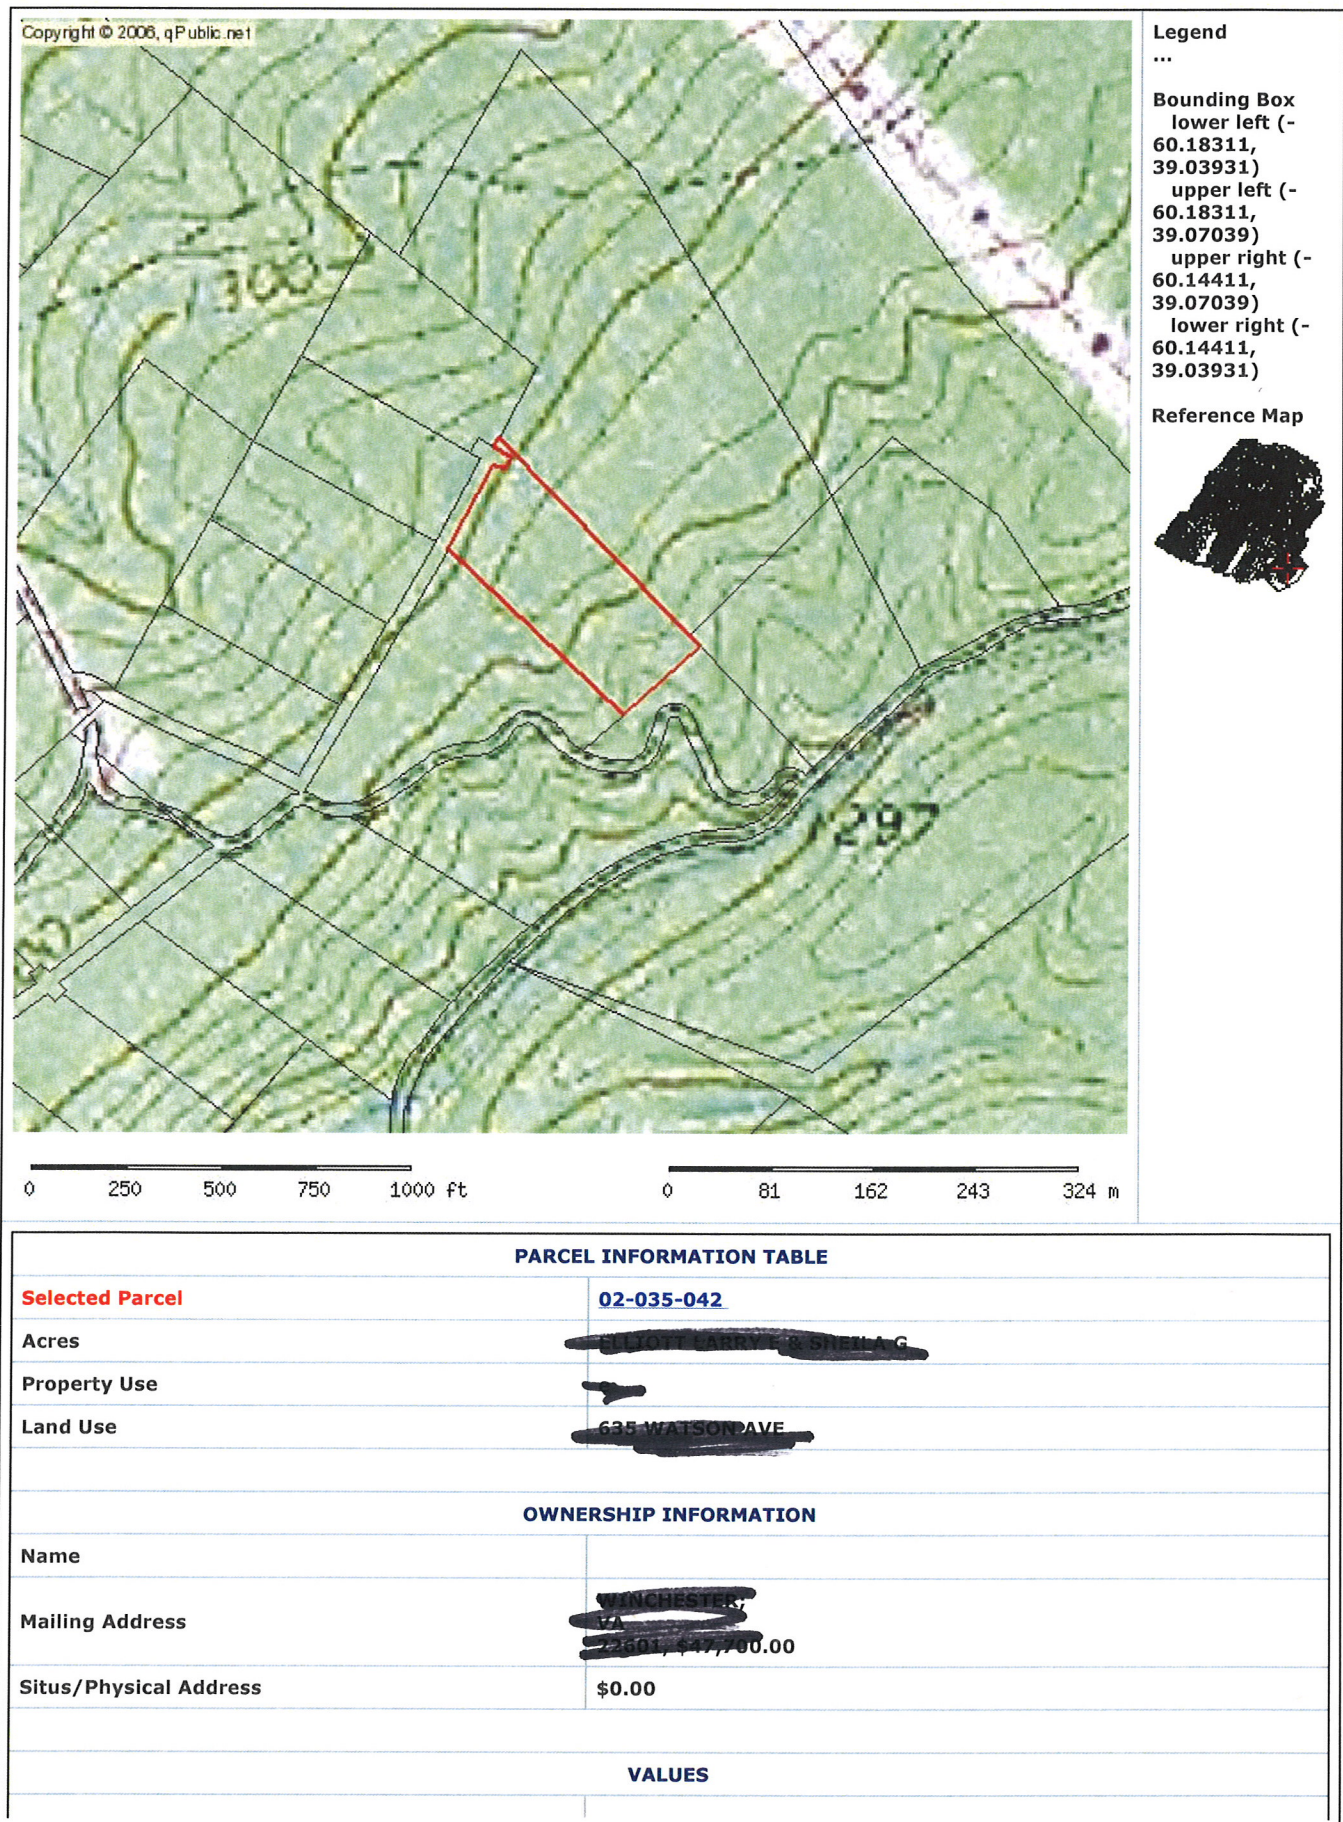



COURSE & DISTANCE CHART

THE PARTNERSHIP FOUNDATION, INC.

WILLIAM L. SPALD, ET AL
D.B. 123, PG. 415

WILLIAM L. SPALD, ET AL
D.B. 123, PG. 415


WILLIAM L. SPALD, ET AL
D.B. 123, PG. 415



R & S SERVICES, INC.
RICKIE C. DAVY, L.L.S. NO. 535
CAPON BRIDGE, WV 26711 855-3105



STATE OF WEST VIRGINIA, County of Hampshire, Sheweth that the above and foregoing is a true and correct copy of the original of said County and with the necessary formalities required to be filed.

Notary Public for West Virginia
Name: Nancy C. Feller
County: Hampshire County, W. Va.

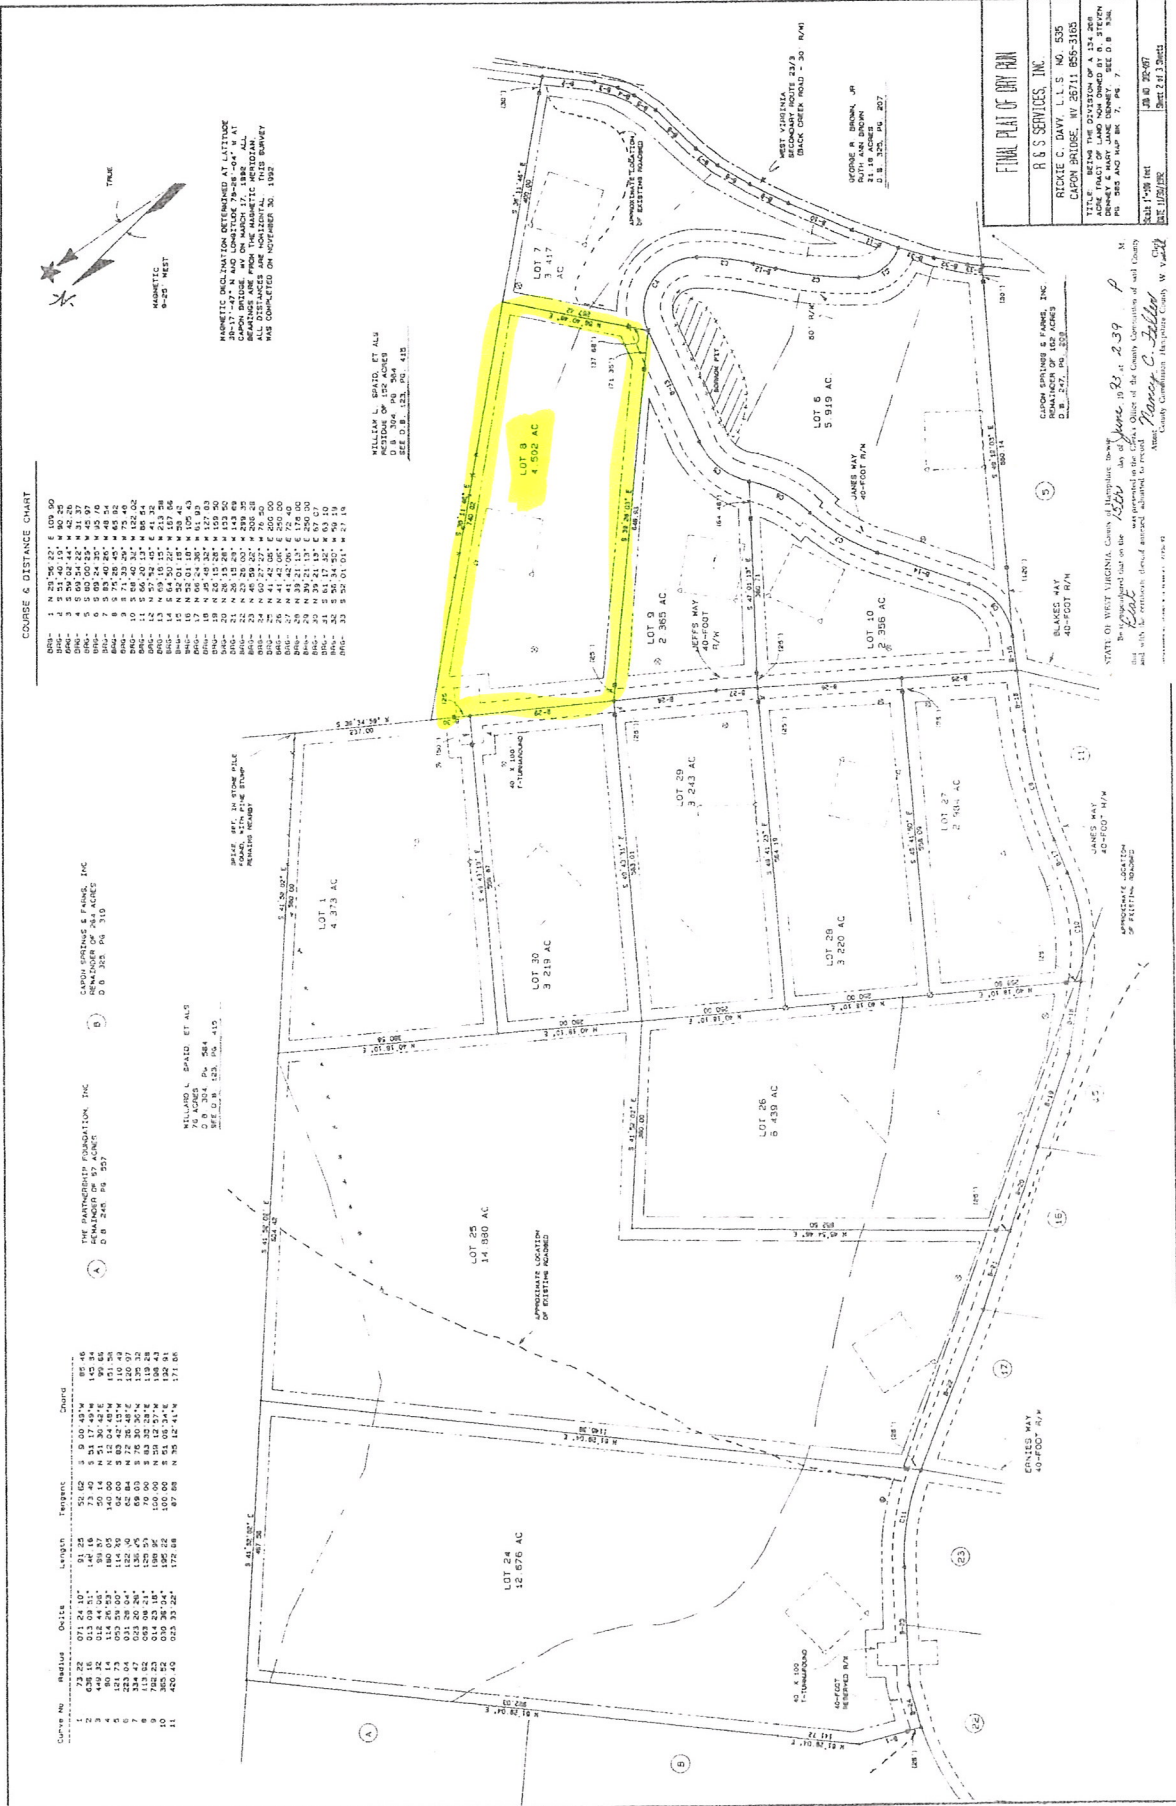

Rel. L. L. Thompson 7.20.93