



Scale: 1" = 400'

MATKINHOVER
ENGINEERING
& SURVEYING

P.O. BOX 54
KENDALL, TEXAS 75140
OFFICE: 817.340.0000 FAX: 817.340.0099
CIVIL ENGINEERS SURVEYORS LAND PLANNERS CONSTRUCTION MANAGERS CONSULTANTS

LOT EXHIBIT
OF
ESTANCIA AT THUNDER VALLEY
KENDALL COUNTY, TEXAS


JOB NO. 2172.00

DATE JAN 2011

DESIGNED

CHECKED

SHEET 1 OF 1

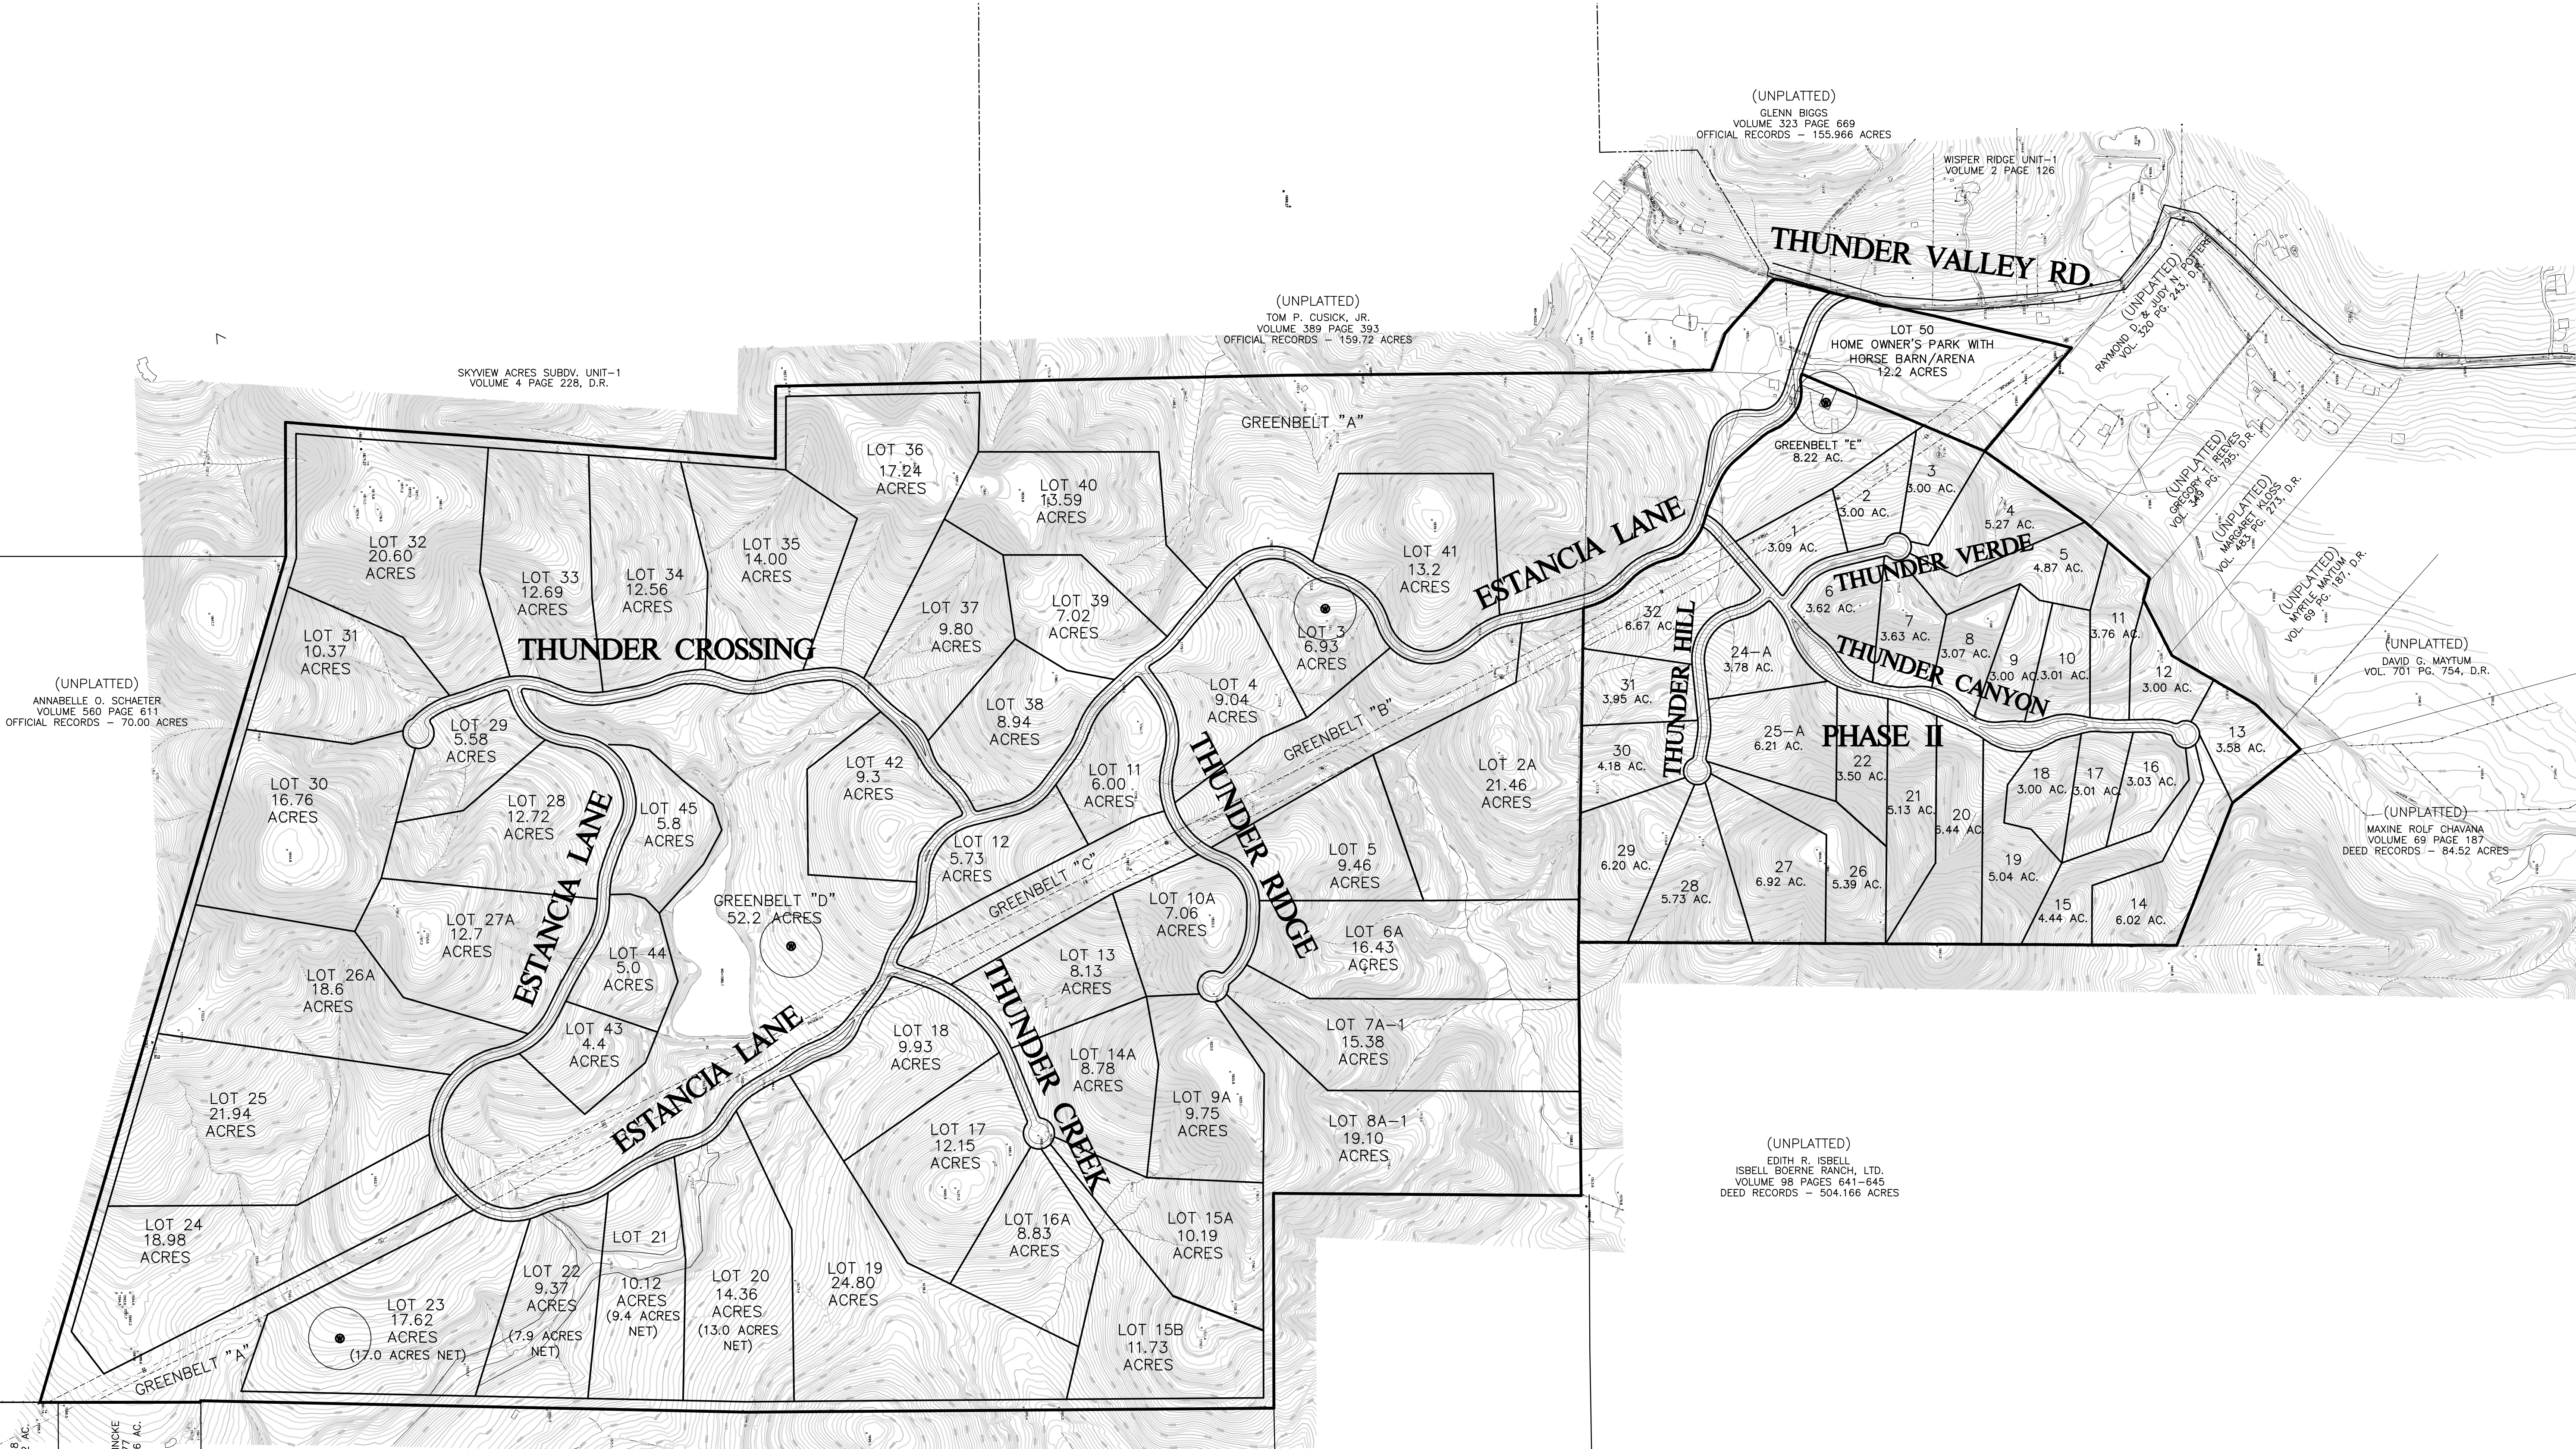

(UNPLATTED)
ROWLAND PROPERTIES, LTD.
VOLUME 249 PAGES 599-614
OFFICIAL RECORDS - 247.10 ACRES

(UNPLATTED)
EDITH R. ISBELL
ISBELL, BOERNE RANCH, LTD.
VOLUME 98 PAGES 641-645
DEED RECORDS - 504.166 ACRES

(UNPLATTED)
MAXINE ROLF CHAVANA
VOLUME 69 PAGE 157
DEED RECORDS - 84.52 ACRES

(UNPLATTED)
DAVID G. MAYTUM
VOL. 701 PG. 754, D.R.

(UNPLATTED)
WILEY MAYTUM
VOL. 69 PG. 157, D.R.

(UNPLATTED)
RAYMOND D. & JUDY N. POWER
VOL. 320 PG. 243, D.R.

(UNPLATTED)
GLENN BIGGS
VOLUME 323 PAGE 669
OFFICIAL RECORDS - 155.966 ACRES

(UNPLATTED)
TOM P. CUSICK, JR.
VOLUME 389 PAGE 393
OFFICIAL RECORDS - 159.72 ACRES

SKYVIEW ACRES SUBDV. UNIT-1
VOLUME 4 PAGE 228, D.R.

(UNPLATTED)
ANNABELLE O. SCHAEFER
VOLUME 560 PAGE 611
OFFICIAL RECORDS - 70.00 ACRES

(UNPLATTED)
PATRICIA A. FINCKE
VOLUME 442 PAGE 559
OFFICIAL RECORDS - 44.142 AC.

(UNPLATTED)
ARNOLD A. & GLADISE FINCKE
VOLUME 465 PAGE 577
OFFICIAL RECORDS - 61.626 AC.