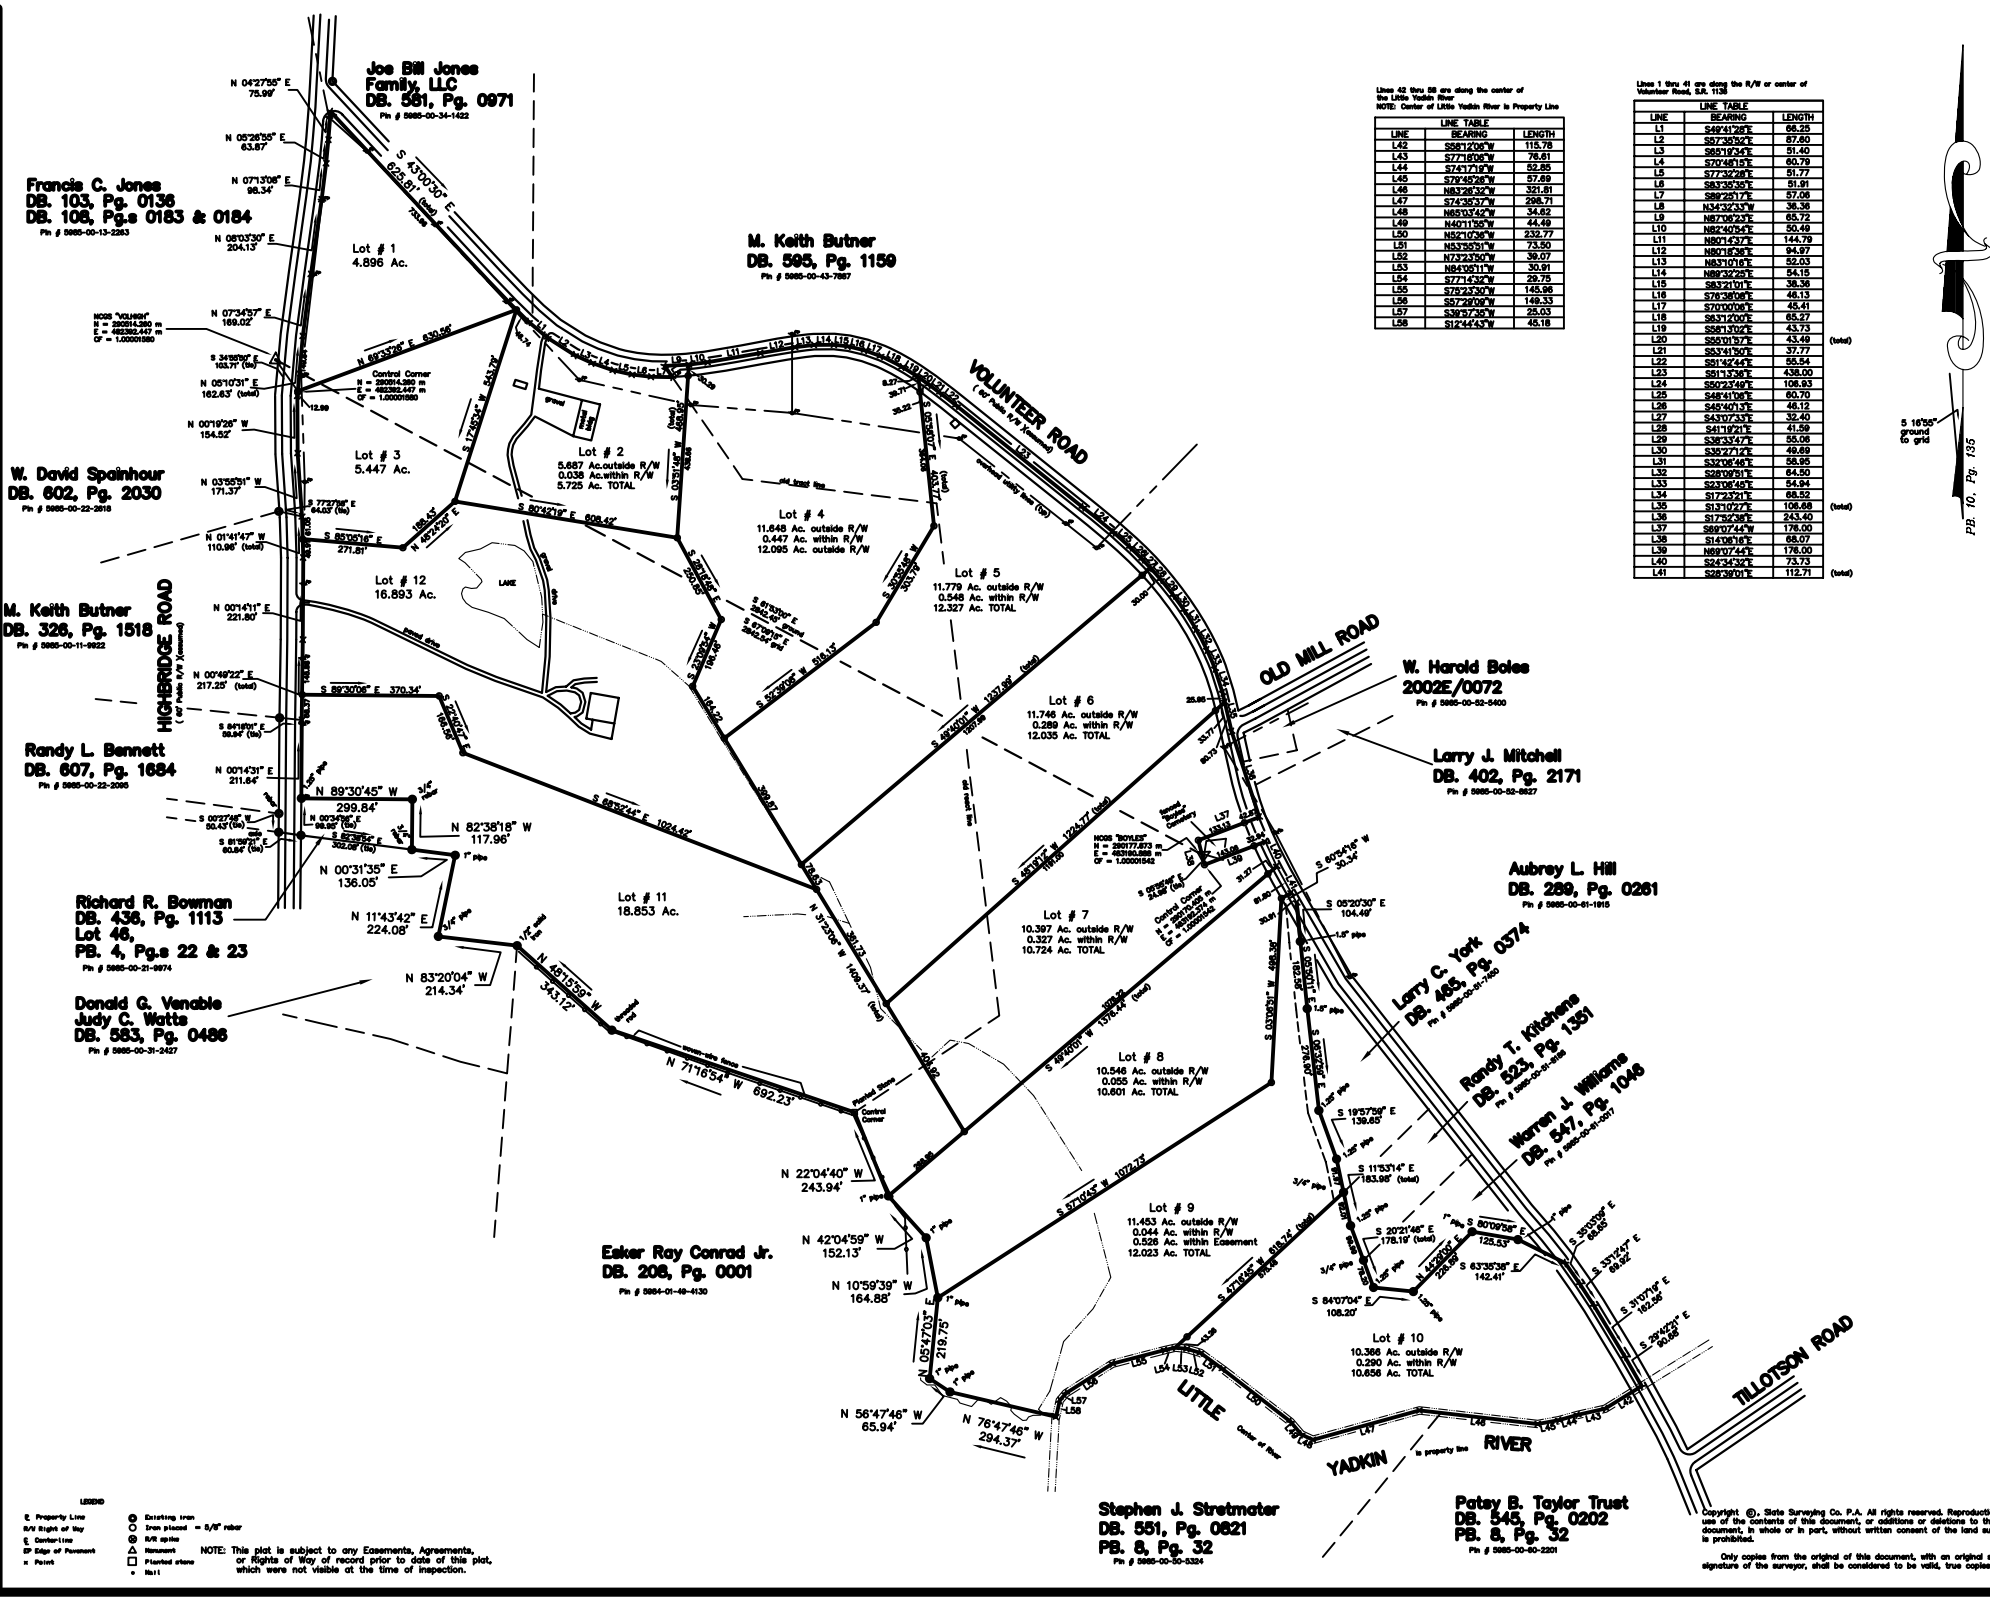


SITE DATA
TOTAL AREA 132.275 Ac. (approx.)
Date(s) of Survey Jan. 03, thru Mar. 03, 2011
Area in New Streets None
Area in R/W of Public Roads 2.036 Ac.
Area in Public Use Sites None
Property is Zoned RA
Bearings are based on PB. 10, Pg. 135
Distances are horizontal ground distances

Lines 42 thru 58 are along the center of the Little Yadkin River.

LINE	BEARING	LENGTH
L42	S89°12'06"W	115.78
L43	S77°18'06"W	76.91
L44	S74°17'18"W	62.85
L45	S79°48'26"W	87.89
L46	N83°26'32"E	321.81
L47	S74°35'37"W	208.71
L48	N85°03'42"E	34.82
L49	N82°11'36"E	44.48
L50	N82°10'36"E	232.77
L51	N83°00'31"W	73.50
L52	N73°23'30"W	38.07
L53	N84°00'11"W	30.91
L54	S77°14'32"W	26.75
L55	S79°23'30"W	145.96
L56	S87°29'08"W	126.33
L57	S36°57'35"W	25.03
L58	S12°44'43"W	45.18

Lines 1 thru 41 are along the R/W or center of Volunteer Road, Sec. 13E.

LINE	BEARING	LENGTH
L1	S49°31'26"E	66.25
L2	S87°38'52"E	87.60
L3	S85°19'34"E	51.40
L4	S70°48'15"E	60.79
L5	S77°23'28"E	51.77
L6	S83°30'30"E	51.91
L7	S89°20'17"E	57.06
L8	N34°32'33"E	36.36
L9	N87°06'23"E	65.72
L10	N82°40'54"E	50.46
L11	N85°15'37"E	144.79
L12	N85°15'37"E	94.97
L13	N83°10'16"E	52.03
L14	N86°36'20"E	54.15
L15	S83°21'01"E	36.36
L16	S78°38'08"E	46.13
L17	S70°00'00"E	45.41
L18	S83°12'02"E	65.27
L19	S58°13'02"E	43.73
L20	S50°01'57"E	43.49
L21	S53°41'50"E	37.77
L22	S51°42'44"E	55.54
L23	S51°13'58"E	436.00
L24	S52°23'50"E	106.83
L25	S48°41'08"E	60.70
L26	S45°40'13"E	46.12
L27	S43°07'33"E	46.89
L28	S41°19'21"E	41.59
L29	S38°33'47"E	55.06
L30	S35°27'12"E	48.89
L31	S32°08'45"E	58.95
L32	S28°08'51"E	64.50
L33	S23°08'49"E	54.94
L34	S17°23'21"E	68.92
L35	S13°10'22"E	106.68
L36	S17°32'38"E	243.40
L37	S89°07'44"E	176.00
L38	S14°00'10"E	68.07
L39	N89°07'44"E	176.00
L40	S24°34'30"E	73.73
L41	S28°26'01"E	112.71

PLAT OF PINNACLE MEADOWS

GRAPHIC SCALE
1 inch = 200 ft.

REVISIONS	DATE	TOWNSHIP	COUNTY	STATE
1	Mar. 09, 2011	Yadkin	Stokes	NC

Scale: 1 in. = 200 ft.

Job No. **SLATE SURVEYING CO. P.A.**
P.O. Box 1088
Pine Bluff, AR 71601 501/265-9749

Drawn by: **JOHN P. DUNN**
Checked by: **J.P.D.**

LEGEND

- Property Line
- Existing Iron
- Iron placed - 8/8" rebar
- Centerline
- Edge of Pavement
- Point
- Planted stone
- Nail

NOTE: This plat is subject to any Easements, Agreements, or Rights of Way of record prior to date of this plat, which were not visible at the time of inspection.

Stephen J. Stretmeyer
DB. 551, Pg. 0821
PB. 8, Pg. 32
Pin # 5985-00-50-3234

Patsy B. Taylor Trust
DB. 545, Pg. 0202
PB. 8, Pg. 32
Pin # 5985-00-50-3231

Copyright ©, State Surveying Co. P.A. All rights reserved. Reproduction or use of the contents of this document, or additions or deletions to this document, in whole or in part, without written consent of the land surveyor, is prohibited.

Only copies from the original of this document, with an original seal and signature of the surveyor, shall be considered to be valid, true copies.