
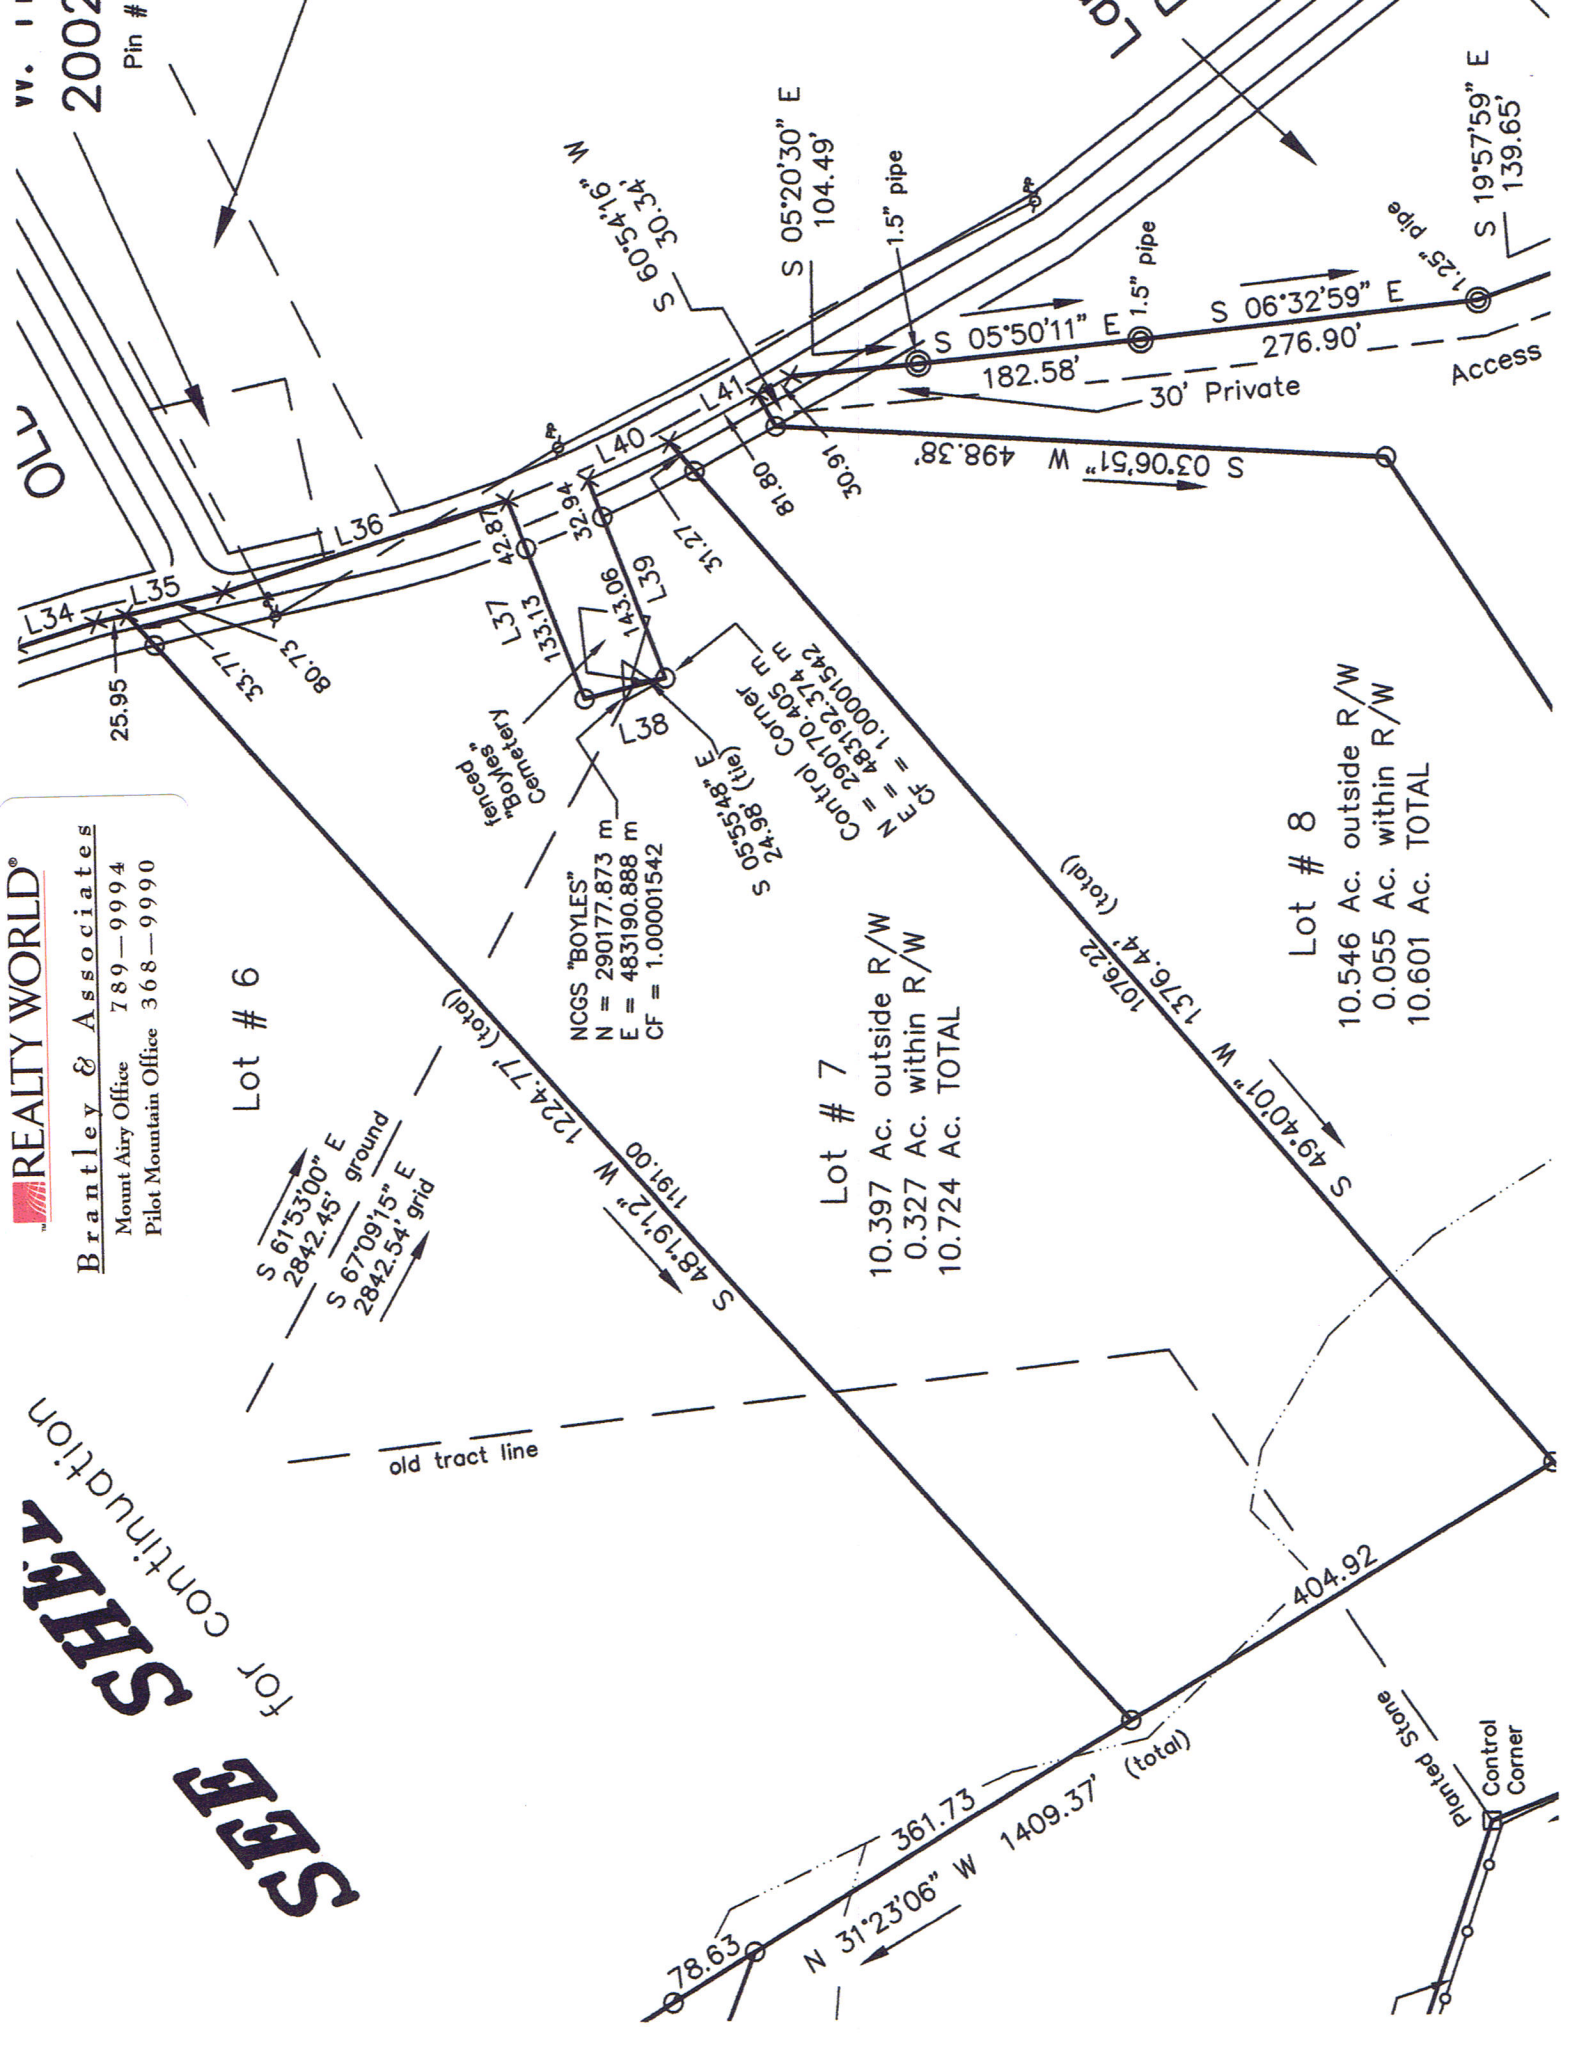


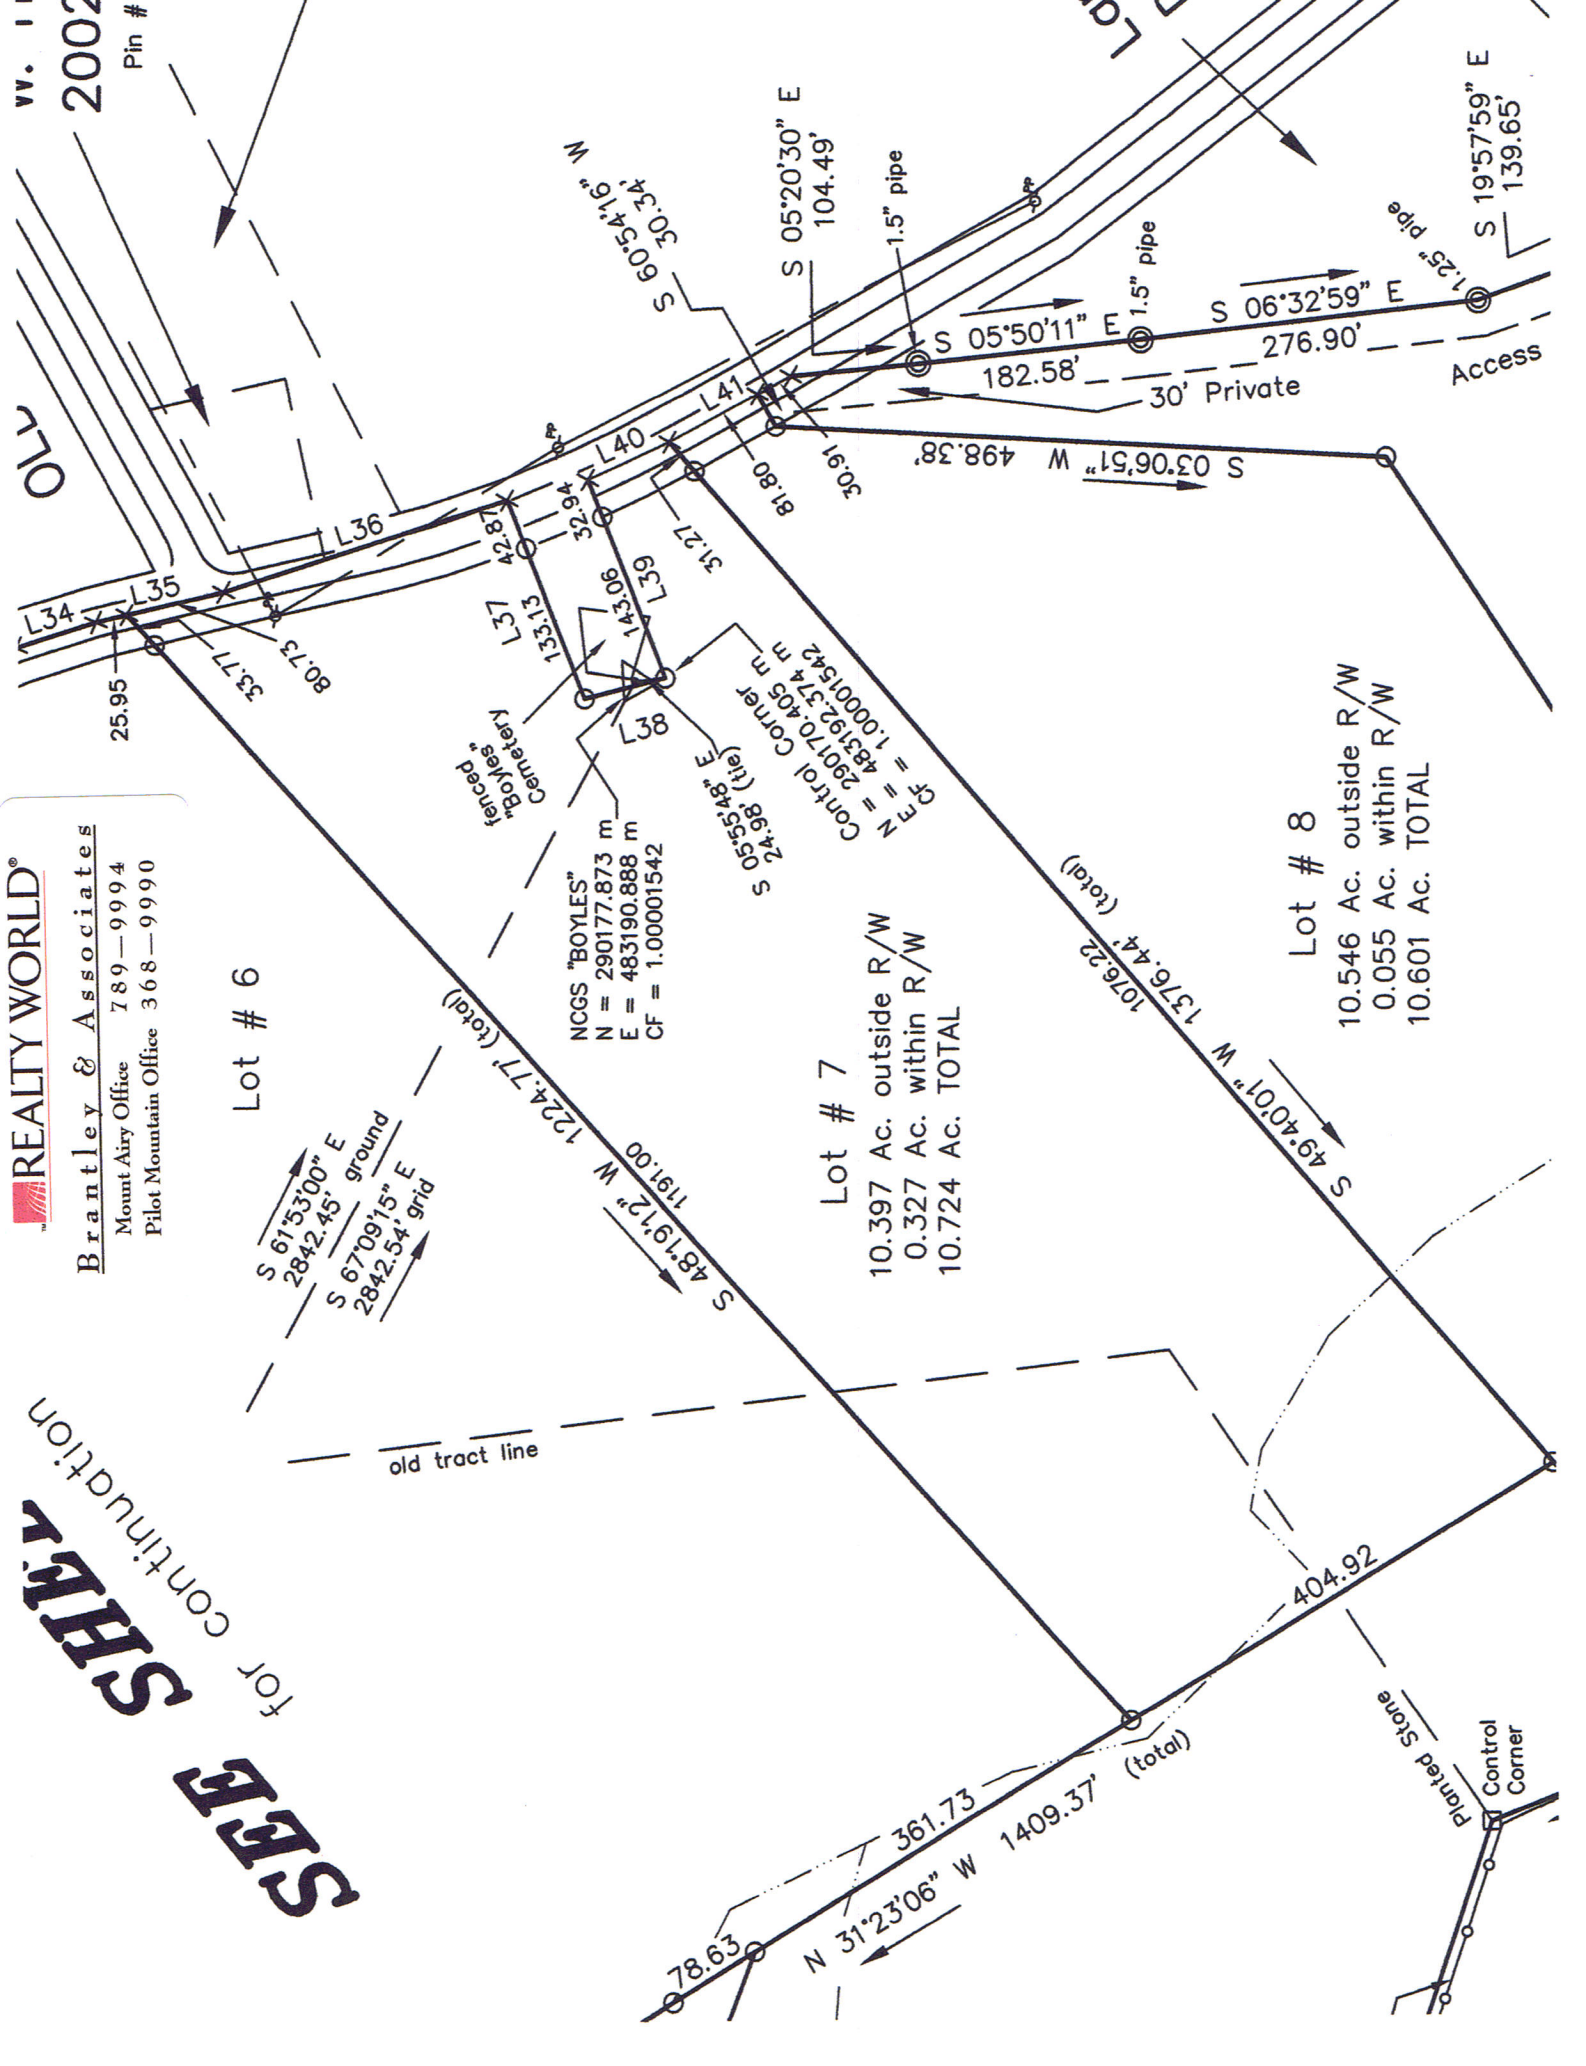

Lot # 6

S 61°53'00" E
2842.45' ground
S 67°09'15" E
2842.54' grid

1224.77' (total)
S 48°19'12" W 1191.00'

NCGS "BOYLES"
N = 290177.873 m
E = 483190.888 m
CF = 1.00001542

Control Corner
N = 290170.405 m
E = 483192.374 m
CF = 1.00001542

Lot # 7

10.397 Ac. outside R/W
0.327 Ac. within R/W
10.724 Ac. TOTAL

1076.22' (total)
S 49°40'07" W 1376.44'

Lot # 8

10.546 Ac. outside R/W
0.055 Ac. within R/W
10.601 Ac. TOTAL

404.92'

Planted Stone
Control Corner

1409.37' (total)
N 31°23'06" W 361.73'

30' Private

Access

1.5" pipe

1.5" pipe

1.25" pipe

S 05°20'30" E
104.49'

S 03°06'51" W 498.38'

S 06°32'59" E
276.90'

S 19°57'59" E
139.65'

S 05°50'11" E
182.58'

S 60°54'16" W
30.34'

S 05°35'48" E
24.98' (tie)




















