


S. BOULEVARDS.
 BOUNDARIES OF
 OR LOTS OF
 ALL BE PLACED
 REFERE WITH THE
 AND ALL IMPROVEMENTS
 ACILITIES FOR WHICH
 R EMPLOYEES SHALL
 ENJOYMENT OF THE
 PRESS TO AND EGRESS
 T ALL TREES.
 WITH THE OPERATION
 HE PRIVILEGE OF
 DEEMED NECESSARY
 INSTALL WIRES
 ID EASEMENT SO
 TS AND/OR TRACTS

THE RANCH. UNIT 1

Vol. 2196. Plat Cabinet 2. P.R.

CARLOS ESPALIER

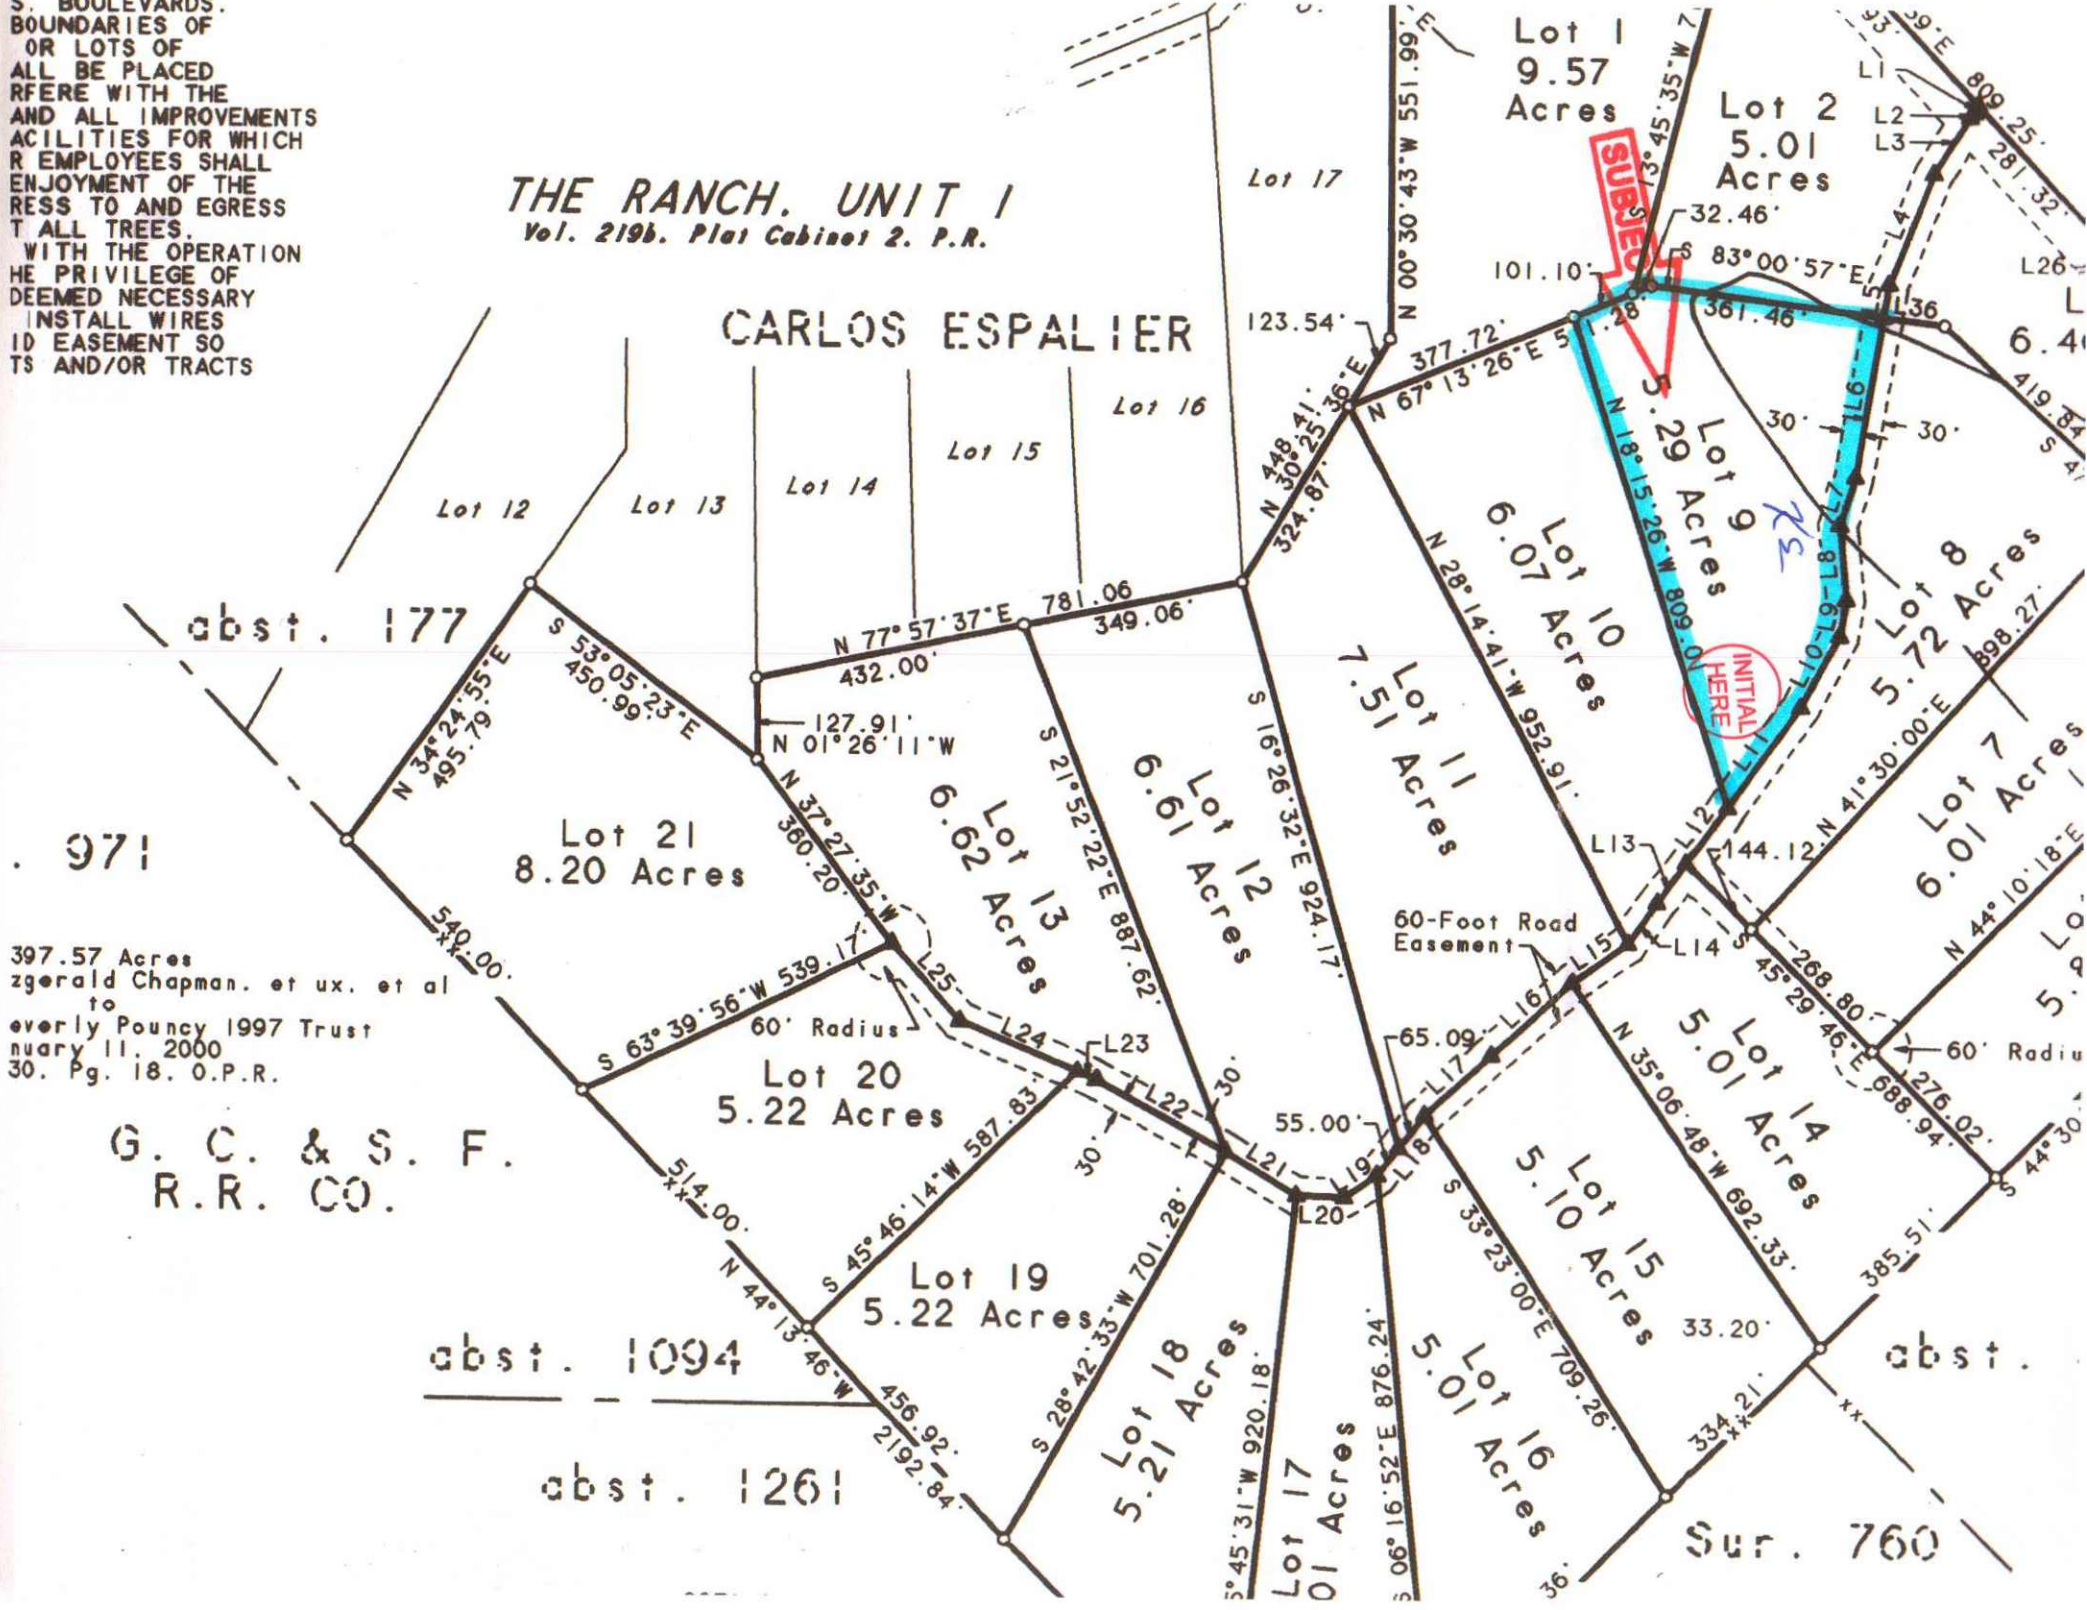

397.57 Acres
 zgerald Chapman, et ux, et al
 to
 everly Pouncy 1997 Trust
 nuary 11, 2000
 30. Pg. 18. O.P.R.

G. C. & S. F.
 R.R. CO.

abst. 1094

abst. 1261

Sur. 760