


CC  
 BYCE 214  
 PAGE 214  
 SLIDE 740A  
 71-38

**RICHARD ALVIN WIKLE, Trustee**  
 75.853 ACRES LOCATED OFF  
 VA. SEC. RTE. 657  
 BURKS FORK MAGISTERIAL DISTRICT  
 FLOYD COUNTY, VIRGINIA  
 SCALE: 1" = 200' DATE: 3-28-2001  
 DAVID B. SCOTT L.S. #931  
 HILLSVILLE, VIRGINIA

RECORD REFERENCES AND NOTATIONS:  
 DEED BOOK 210, PAGE 830  
 DATED: JUNE 27, 1996  
 TAX I. D. # 71-36 AND 46  
 BENEFITS: 7 13 0000 AND 2 02 0000

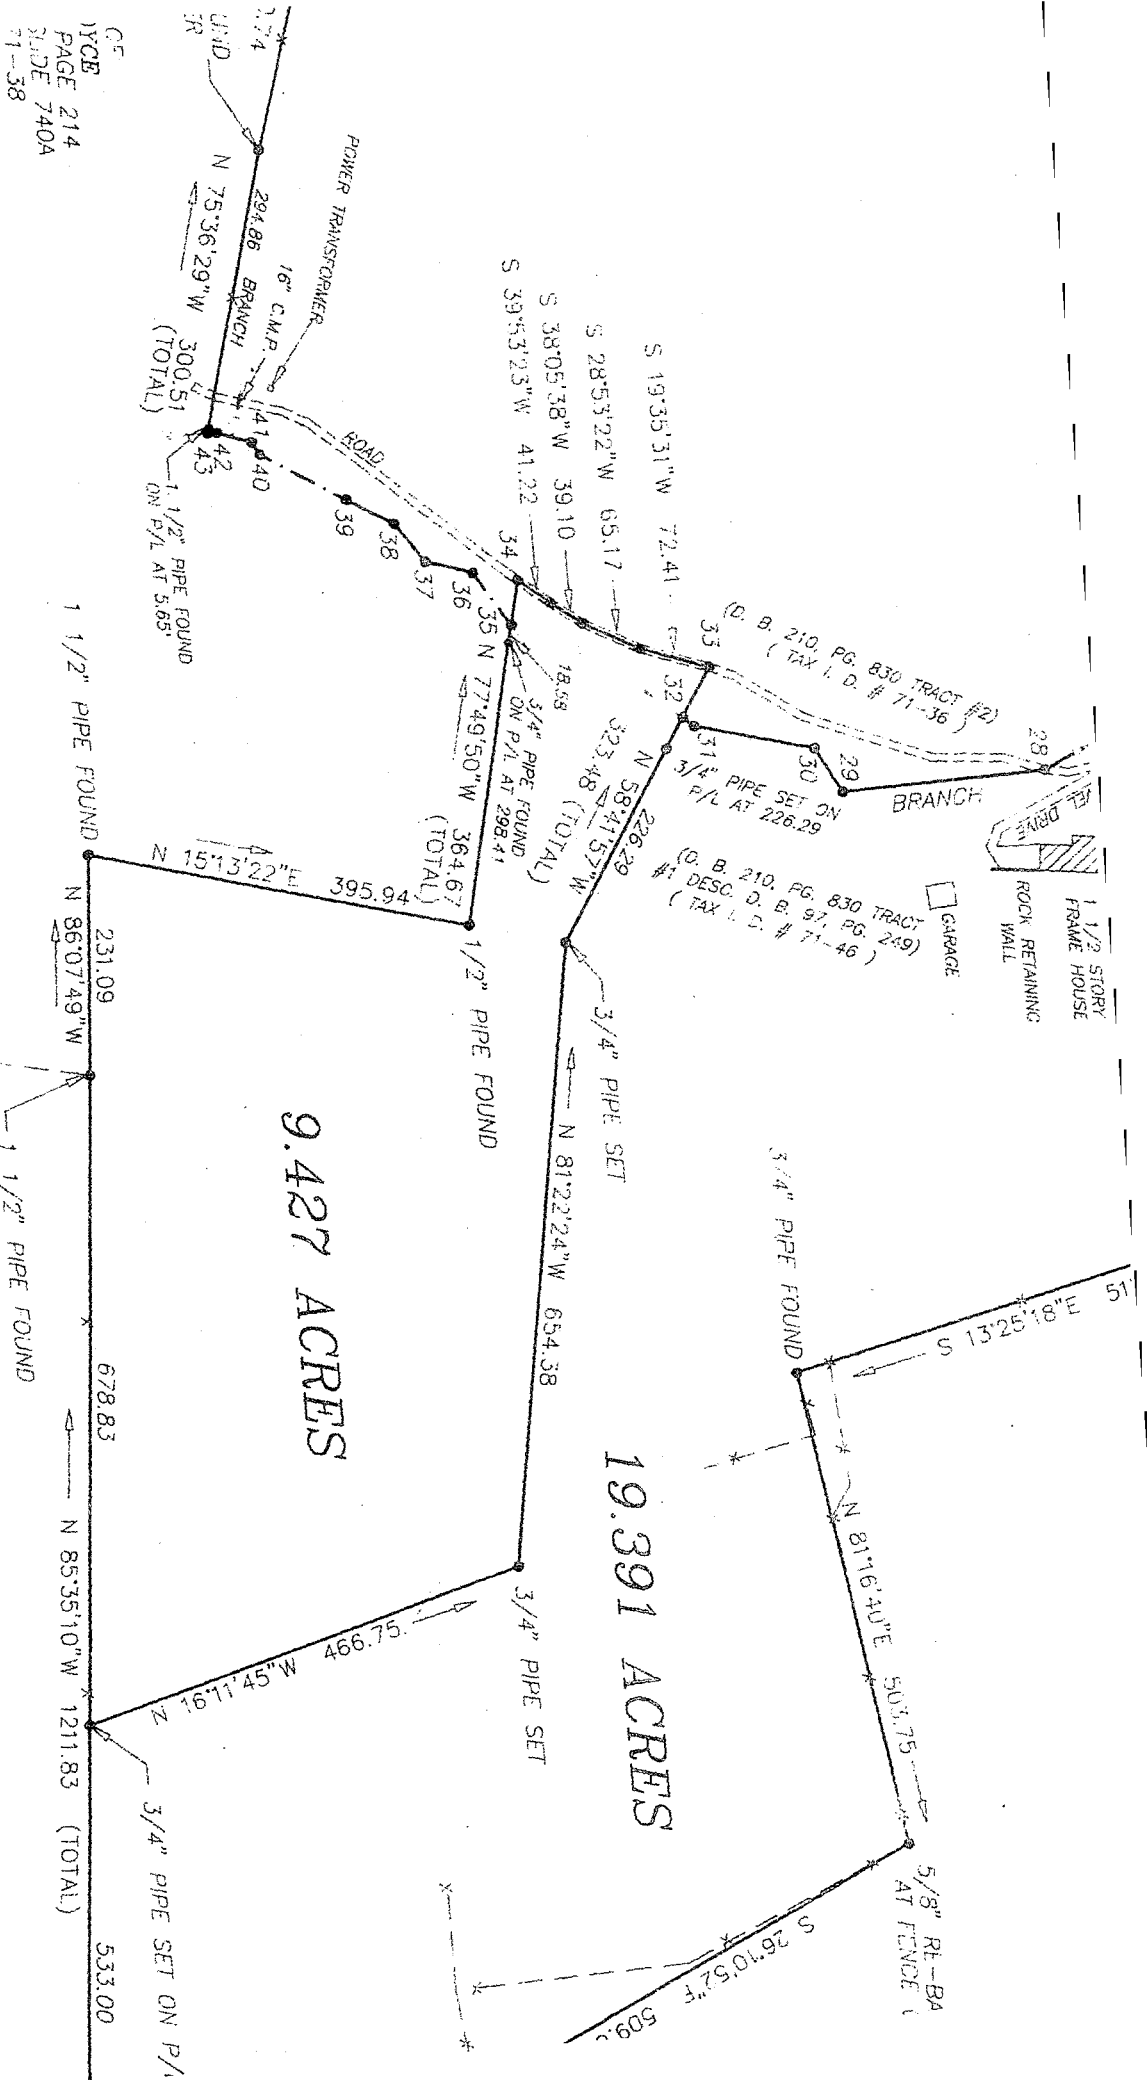

PROPERTY OF  
 MARGUERITE C. TENNANT  
 INSTRUMENT NO. 970001962  
 PLAT CABINET 2, 71-42  
 TAX I. D. # 71-42

SOURCE OF TITLE:  
 BEING THE SAME PROPERTY CONVEYED TO RICHARD ALVIN WIKLE, Trustee for the RICHARD ALVIN WIKLE, Trustee, BY DEED DATED FROM RICHARD ALVIN WIKLE BY DEED BOOK 210, AT PAGE 830, DATED JUNE 27, 1996, AND DEED RECORDED IN DEED BOOK 210, AT PAGE 830.