


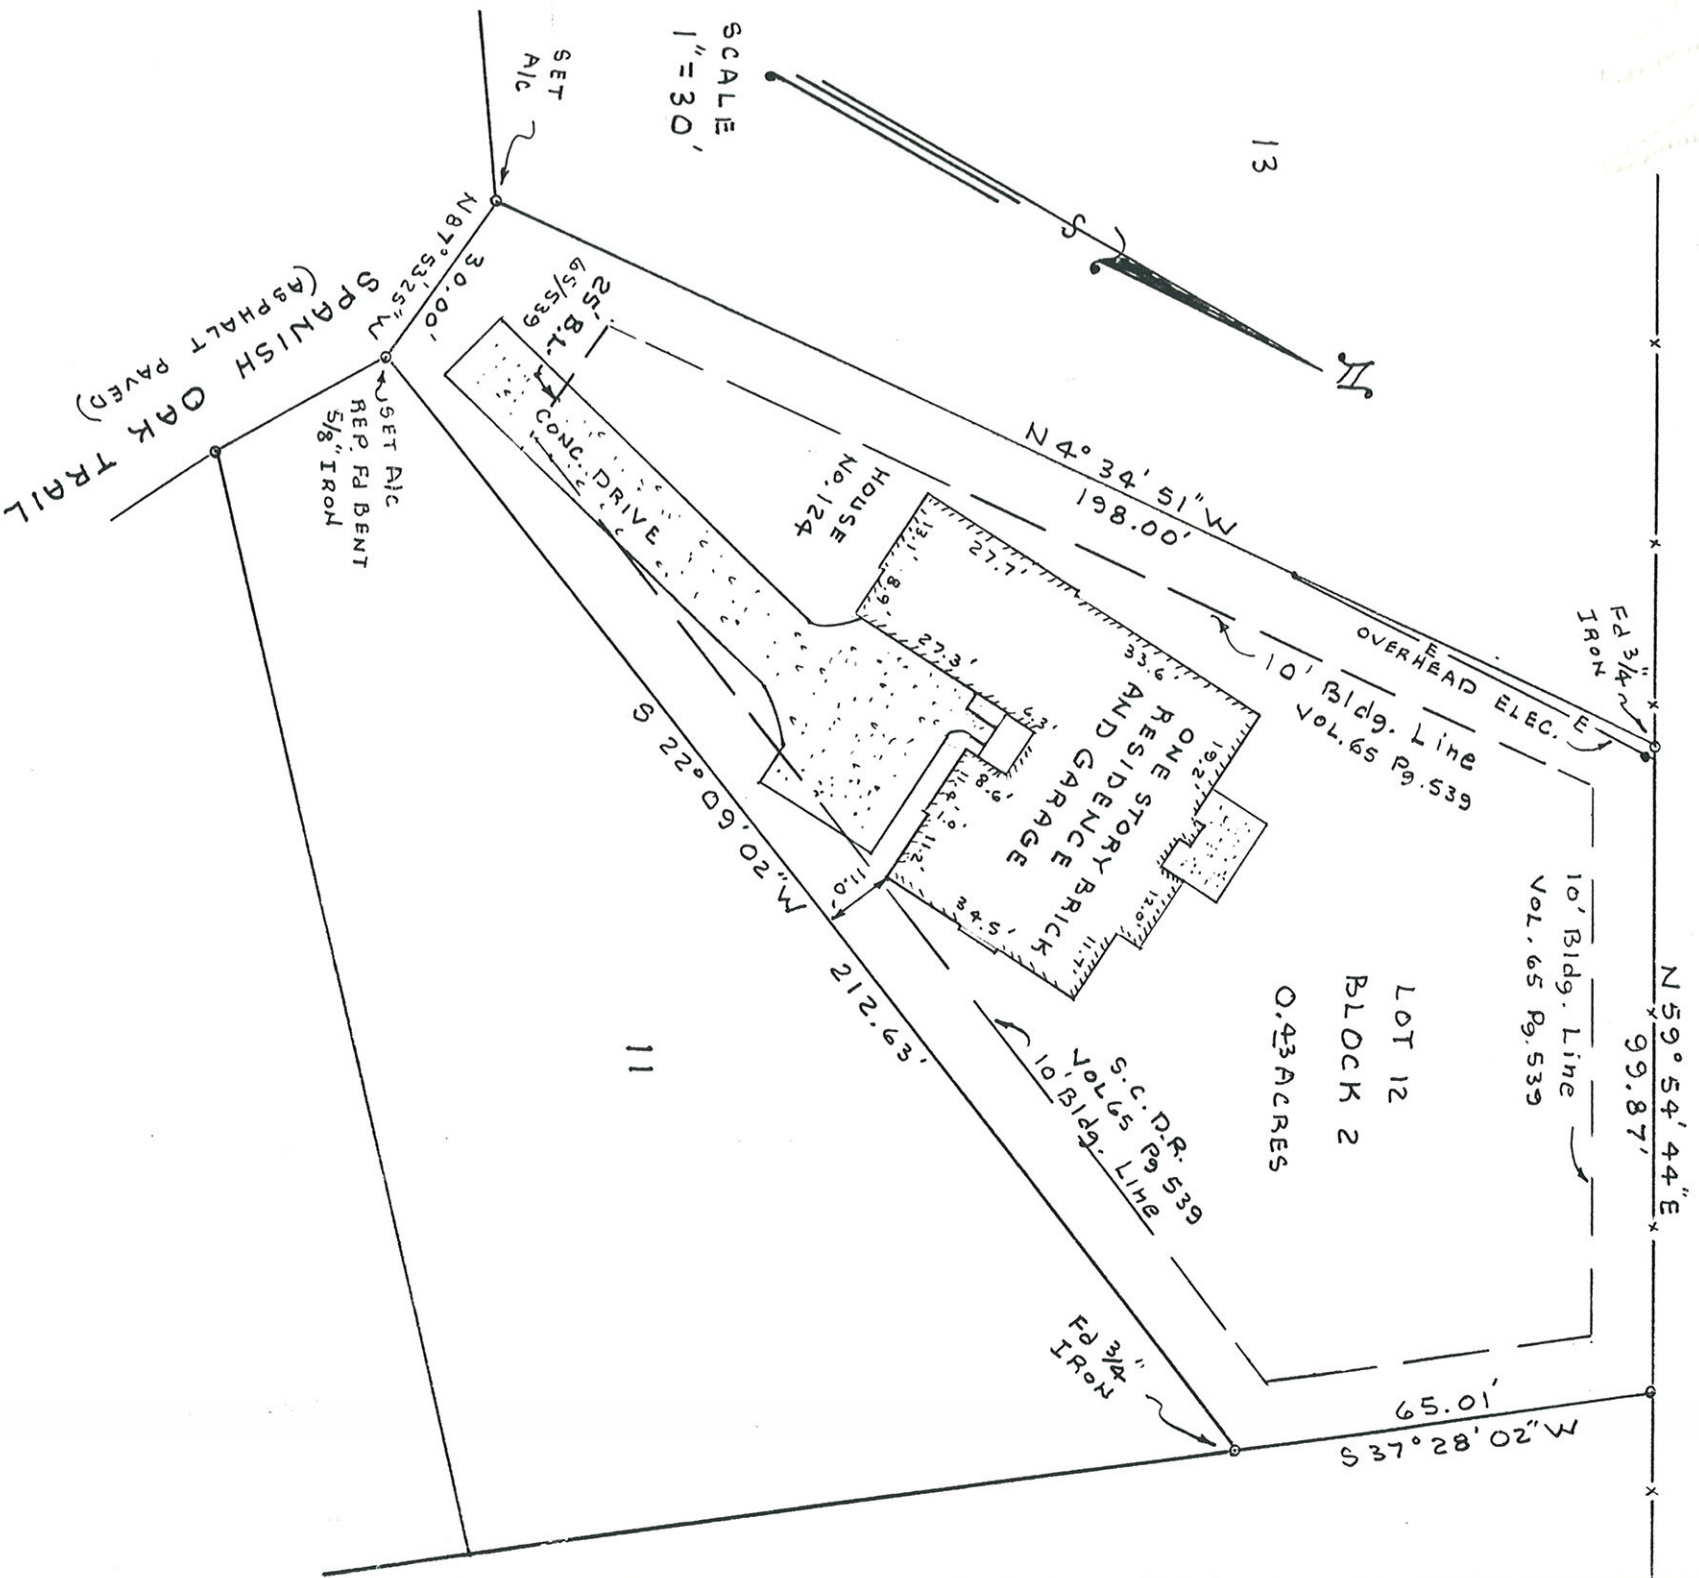

Survey Sketch of:

Lot 12, Block 2 of Lakeside Addition to the City of Glen Rose, Somervell County, Texas, according to the map or plat thereof recorded in Volume 51, Page 630 of the Deed Records of Somervell County, Texas.

Note: A/C = 5/8" iron with an aluminum cap marked "Vaughn Surveyor ... 1807".

This lot is in Zone "X" - areas determined to be outside 500 year floodplain according to Flood Insurance Rate Map No. 48425C0040 C, dated April 3, 1995.

Bearings are based on the Texas State Coordinate System, North Central Zone 1927 Datum.

Vaughn Surveying
P.O. Box 1244
Glen Rose, Texas 76043
254-897-4868
Fax 254-897-7404

Surveyed on the ground in August 2000
W.L. Vaughn
W.L. "Will" Vaughn
Registered Professional Land Surveyor
No. 1807