

SURVEY FOR:

HENDERSON PROPERTIES

PROPERTY LOCATED IN:
LAND LOTS 21 & 22,
4th DISTRICT, 3rd SECTION,
IN THE CITY OF CARTERSVILLE,
BARTOW COUNTY, GEORGIA

GEORGIA, BARTOW COUNTY
CLERK'S OFFICE

FILE NO. 20-03-10-17
BOOK 81
PAGE 249
DATE 10/17/06
BY J. ROZIER

MAGNETIC




LEGEND
IPF - IRON PIN FOUND (AS NOTED)
IPF - IRON PIN PLACED (1/2" REBAR)
CO - CLEAN OUT
WM - WATER METER
CM - CONCRETE MARKER
PP - POWER POLE
LP - LIGHT POLE
POWER LINE -
FENCE LINE -

GENERAL SURVEY NOTES:

THE FIELD DATA UPON WHICH THIS
PLAT IS BASED HAS A CLOSURE
PRECISION OF 1 FOOT IN 15,000+
AND AN ANGULAR ERROR OF 06" PER
POINT, AND WAS NOT ADJUSTED. ALL
ANGLES AND DISTANCES WERE
MEASURED USING A SOKKIA SET 500.

PROJECT
INFORMATION
FILE: 03-194
DATE: 1/10/06
SCALE: 1"=50'

THE PLAT HAS BEEN
CALCULATED FOR
CLOSURE AND IS
FOUND TO BE
ACCURATE TO WITHIN
1 FOOT IN
1,000,000+ FEET.

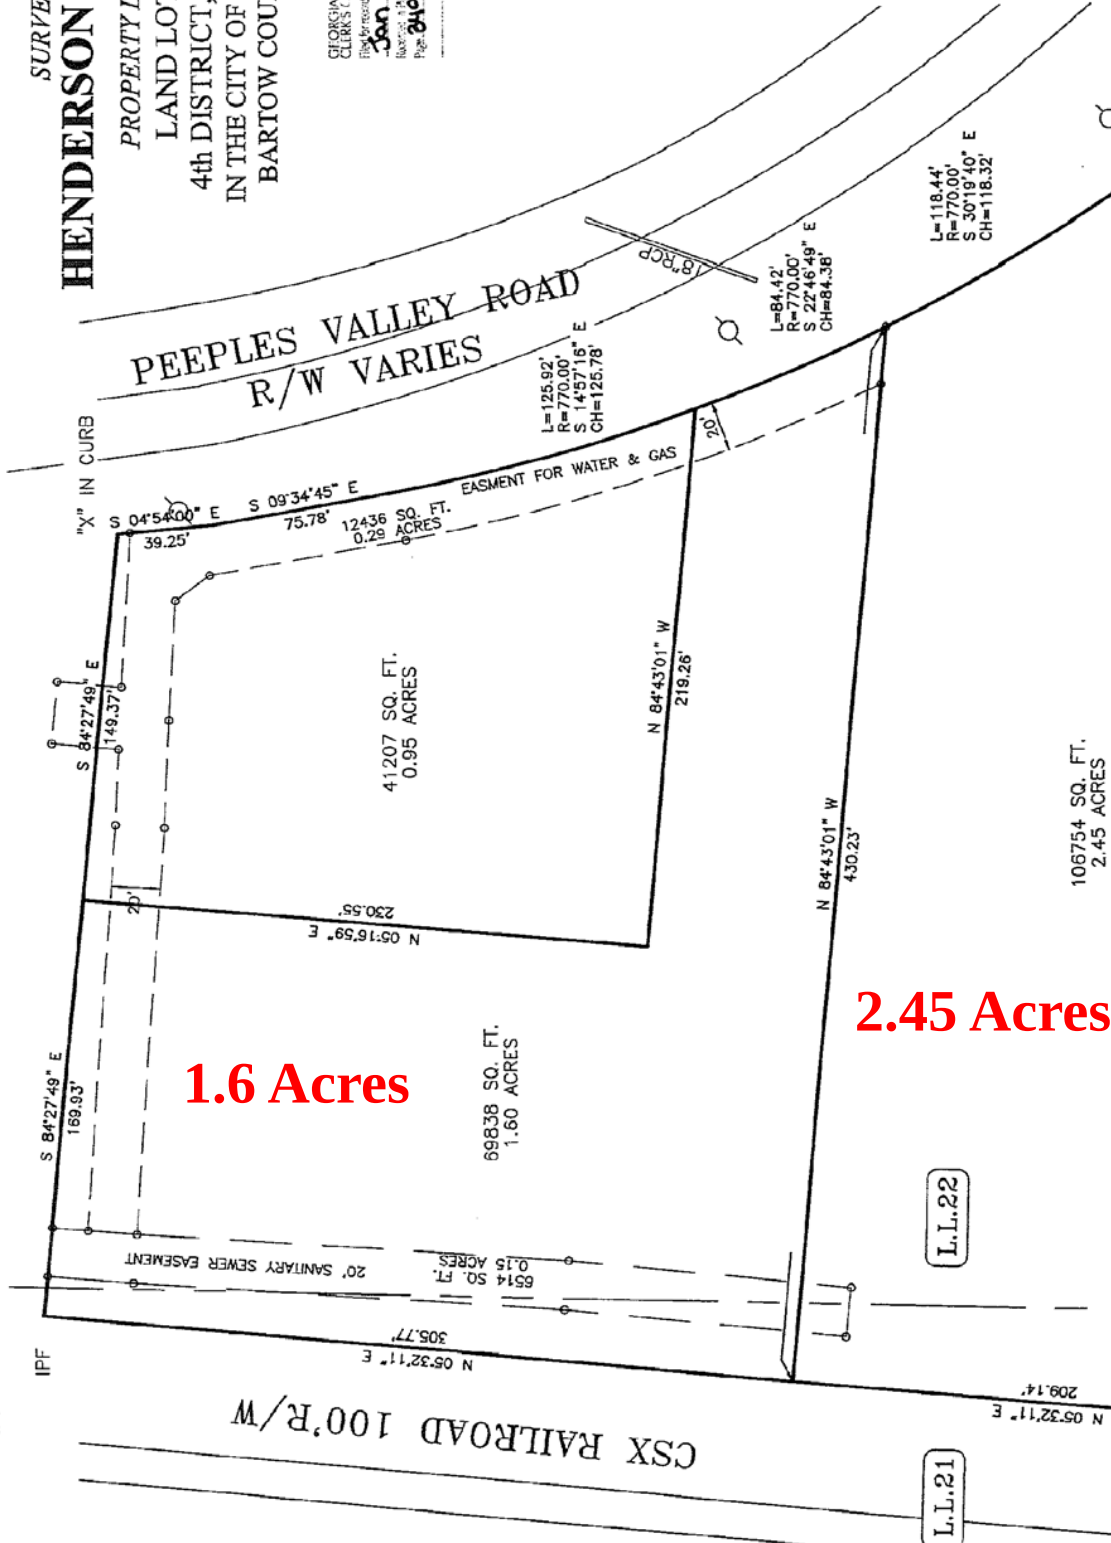

1.6 Acres

2.45 Acres

HART & ROZIER
LAND SURVEYING, INC.
29 MAPLE RIDGE DRIVE, SUITE 102
CARTERSVILLE, GA 30120
PHONE: (770) 382-0993 FAX: (770) 382-0993