

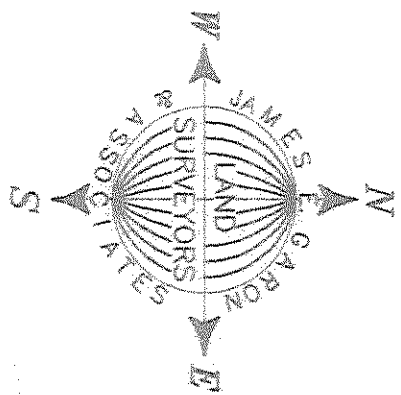


LEGEND

- AXIS FOUND
- 1/2" BEAR FOUND
- 1/2" BEAR SET W/CAP
- STAMPED AT GARON PITS 4803
- 1/2" PIPE SET (UNLESS NOTED)
- 1/2" PIPE FOUND (UNLESS NOTED)
- COTTON SPINDLE FOUND
- 604 NAIL SET
- 604 NAIL SET
- WEE (S&E & TYPE NOTED)
- FENCE POST FOUND
- WOOD FENCE
- CHALK LINE FENCE
- P.O.L.
- BRIDGE EASEMENT
- BRIDGE ONE
- BRIDGE TWO
- ORIGINAL ELECTRIC LINE
- DOWN GUY
- RECORD TALL

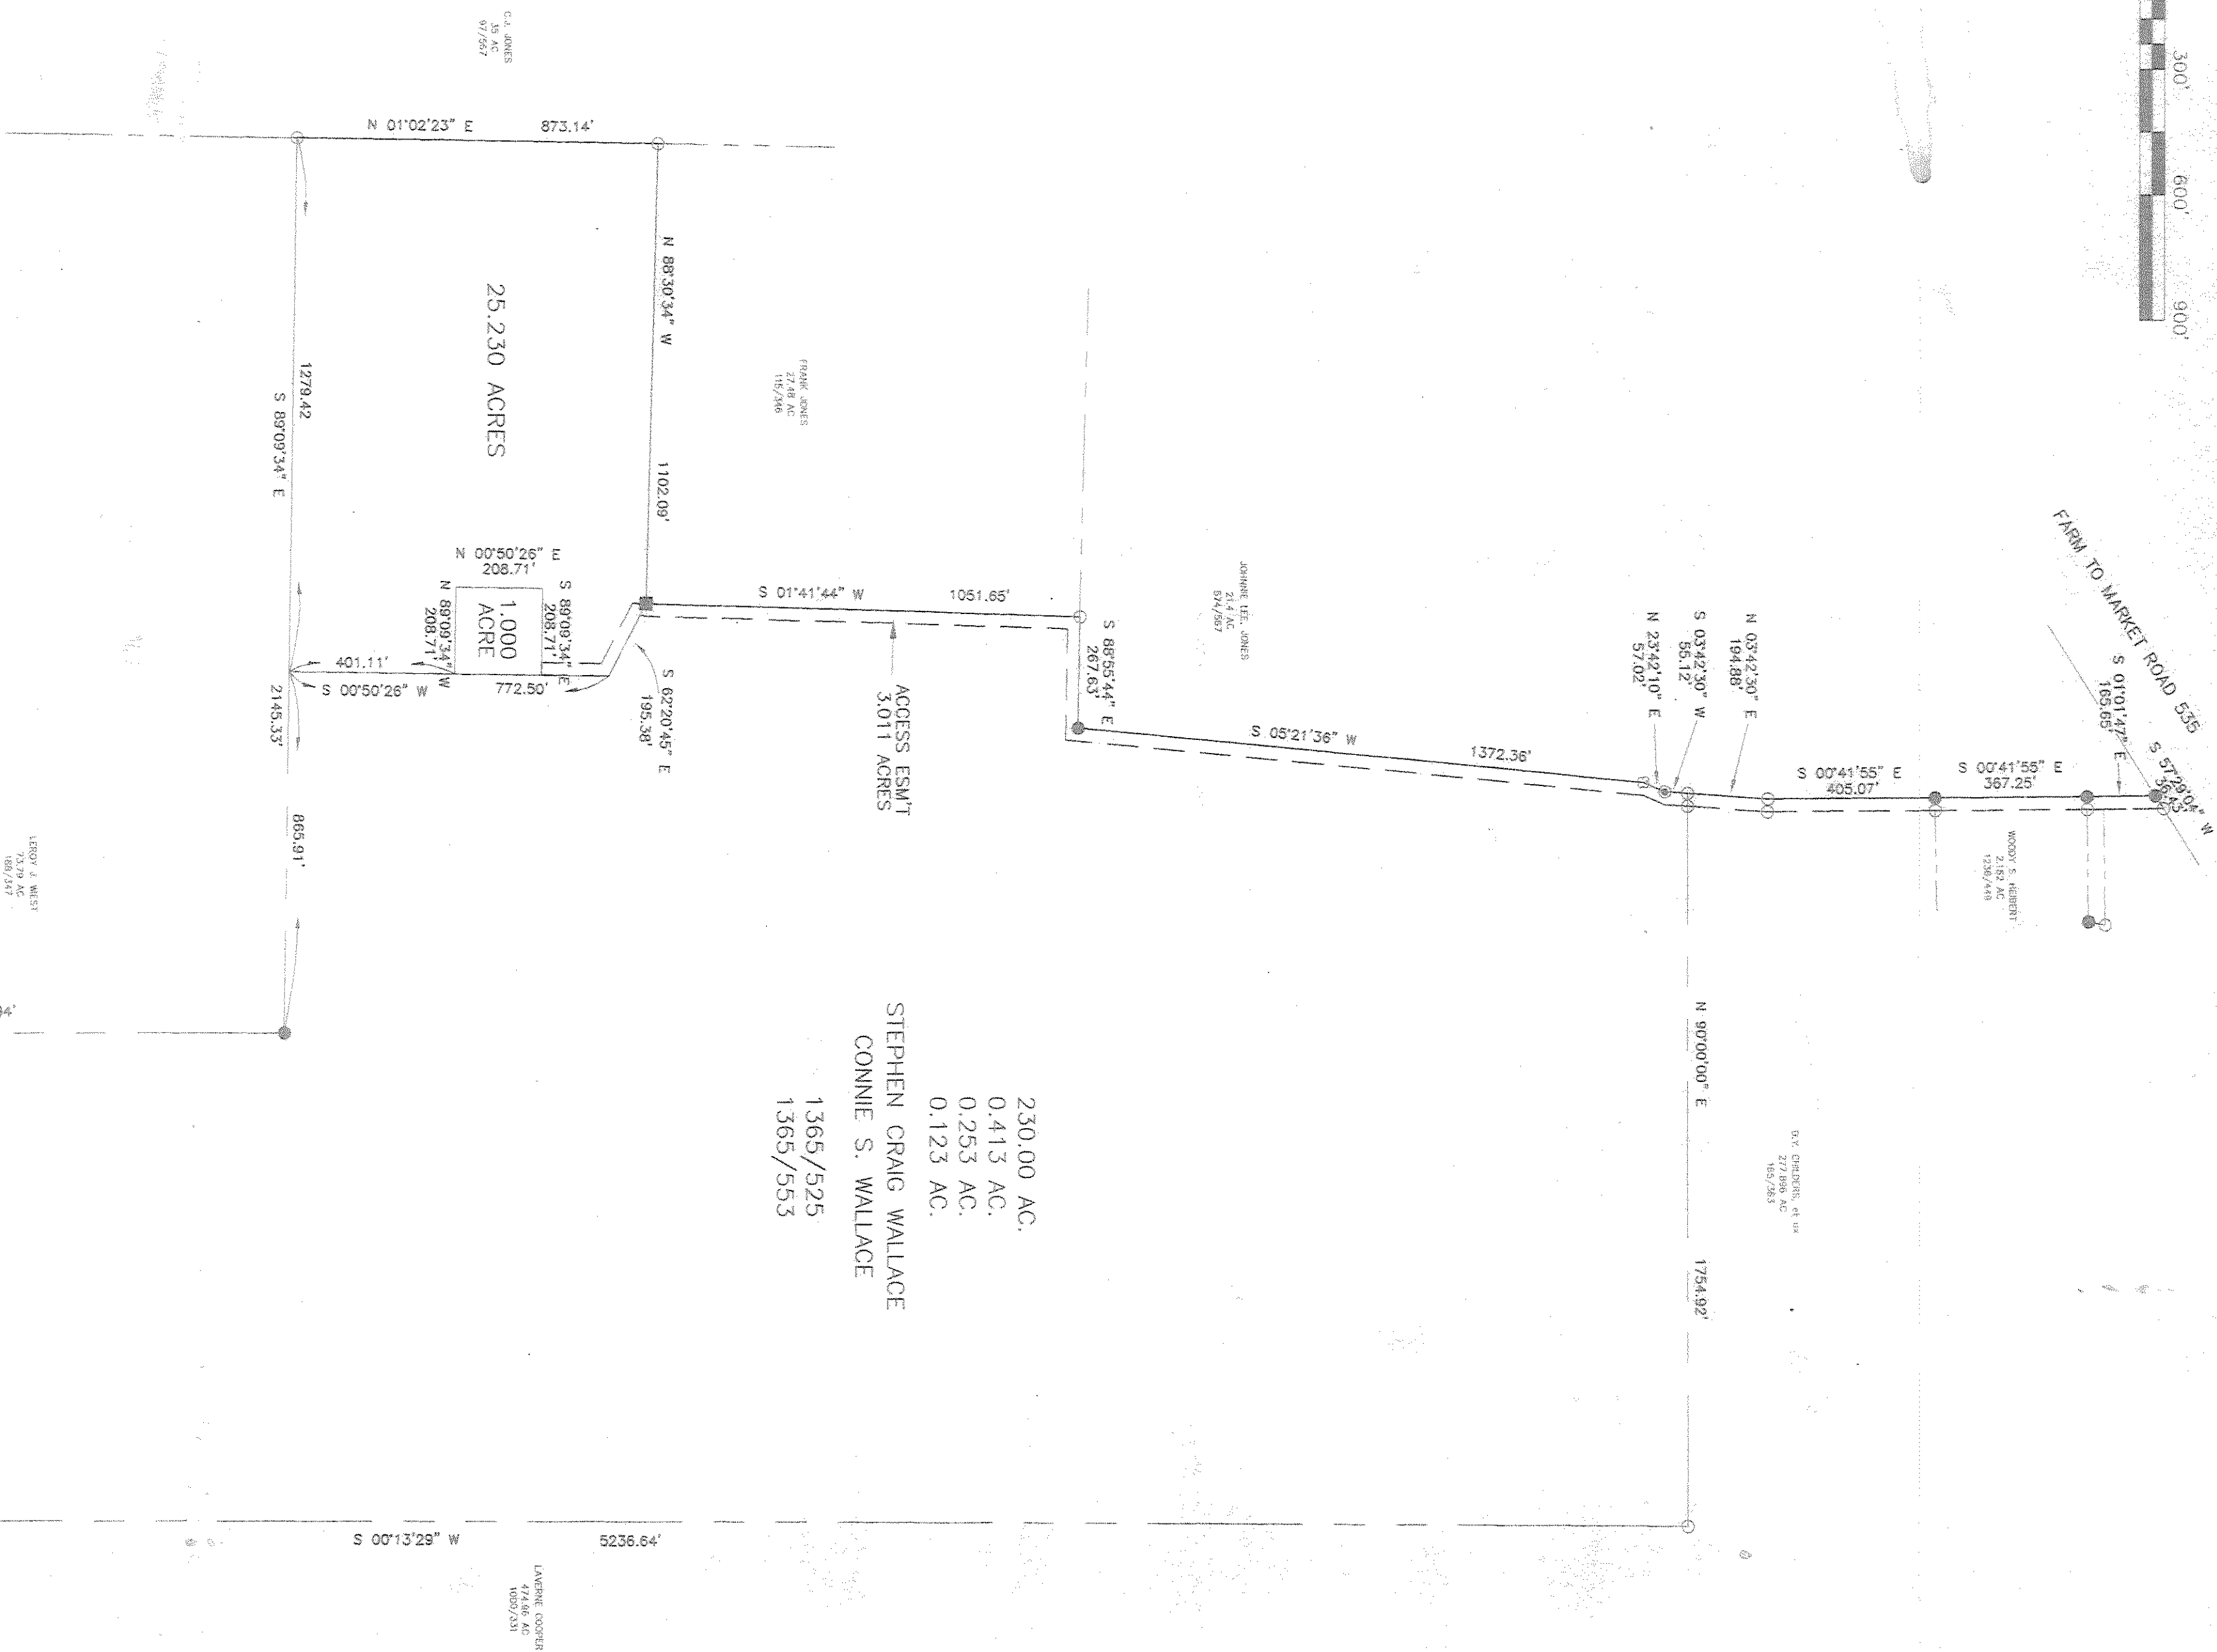

NOTE:
THIS SKETCH PREPARED FROM
SURVEY PERFORMED BY DALE L. OLSON
ONLY.

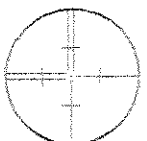

JAMES E. GARON & ASSOC.
PROFESSIONAL LAND SURVEYORS

924 Main Street
Bastrop, Texas 78602
(512) 303-4185
FAX (512) 321-2107

© 2005 All Rights Reserved by James E. Garon & Associates.
Use of this survey for any purposes other than this transaction is prohibited.