




BROOKSHIRE

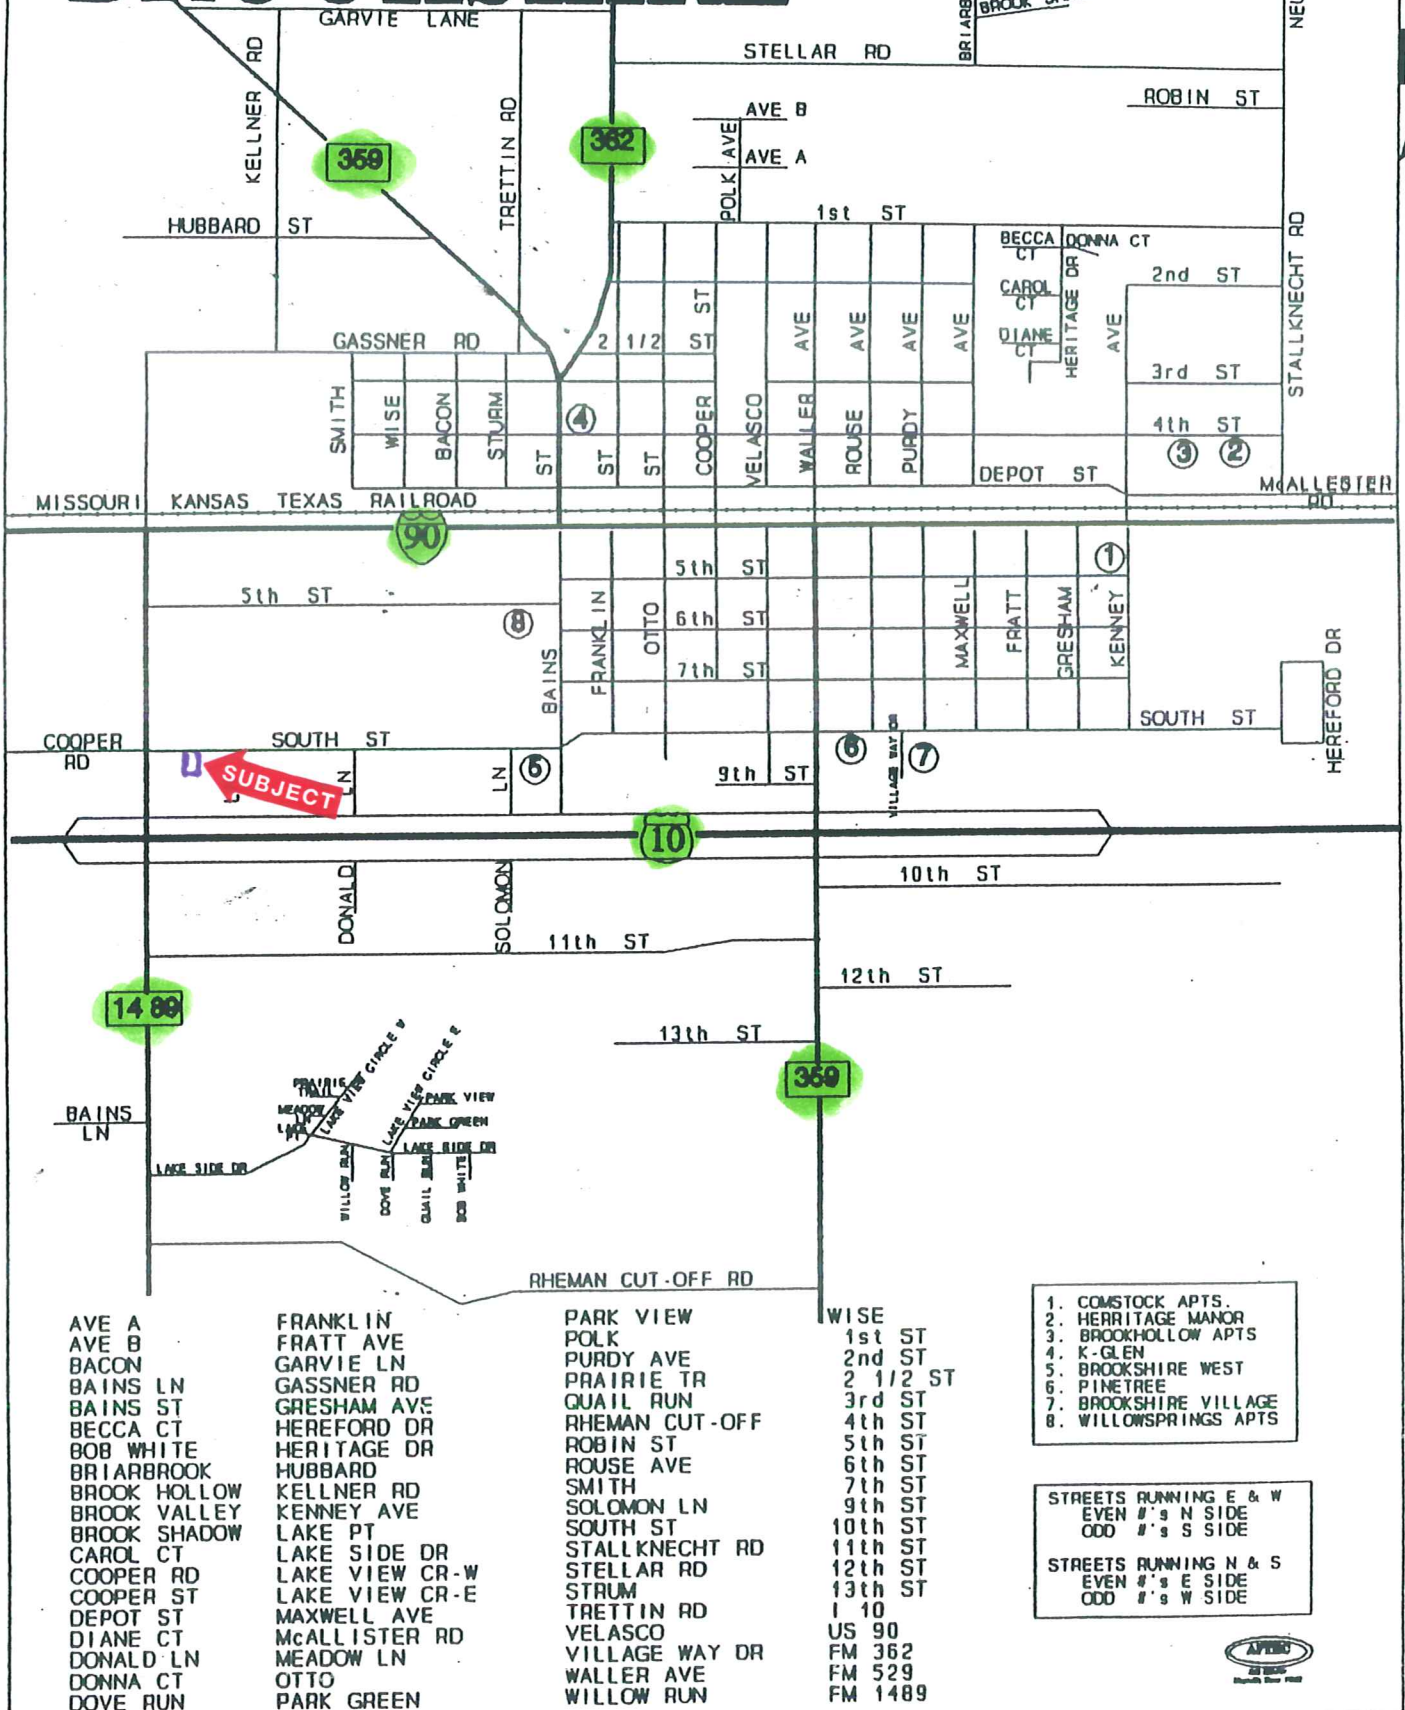

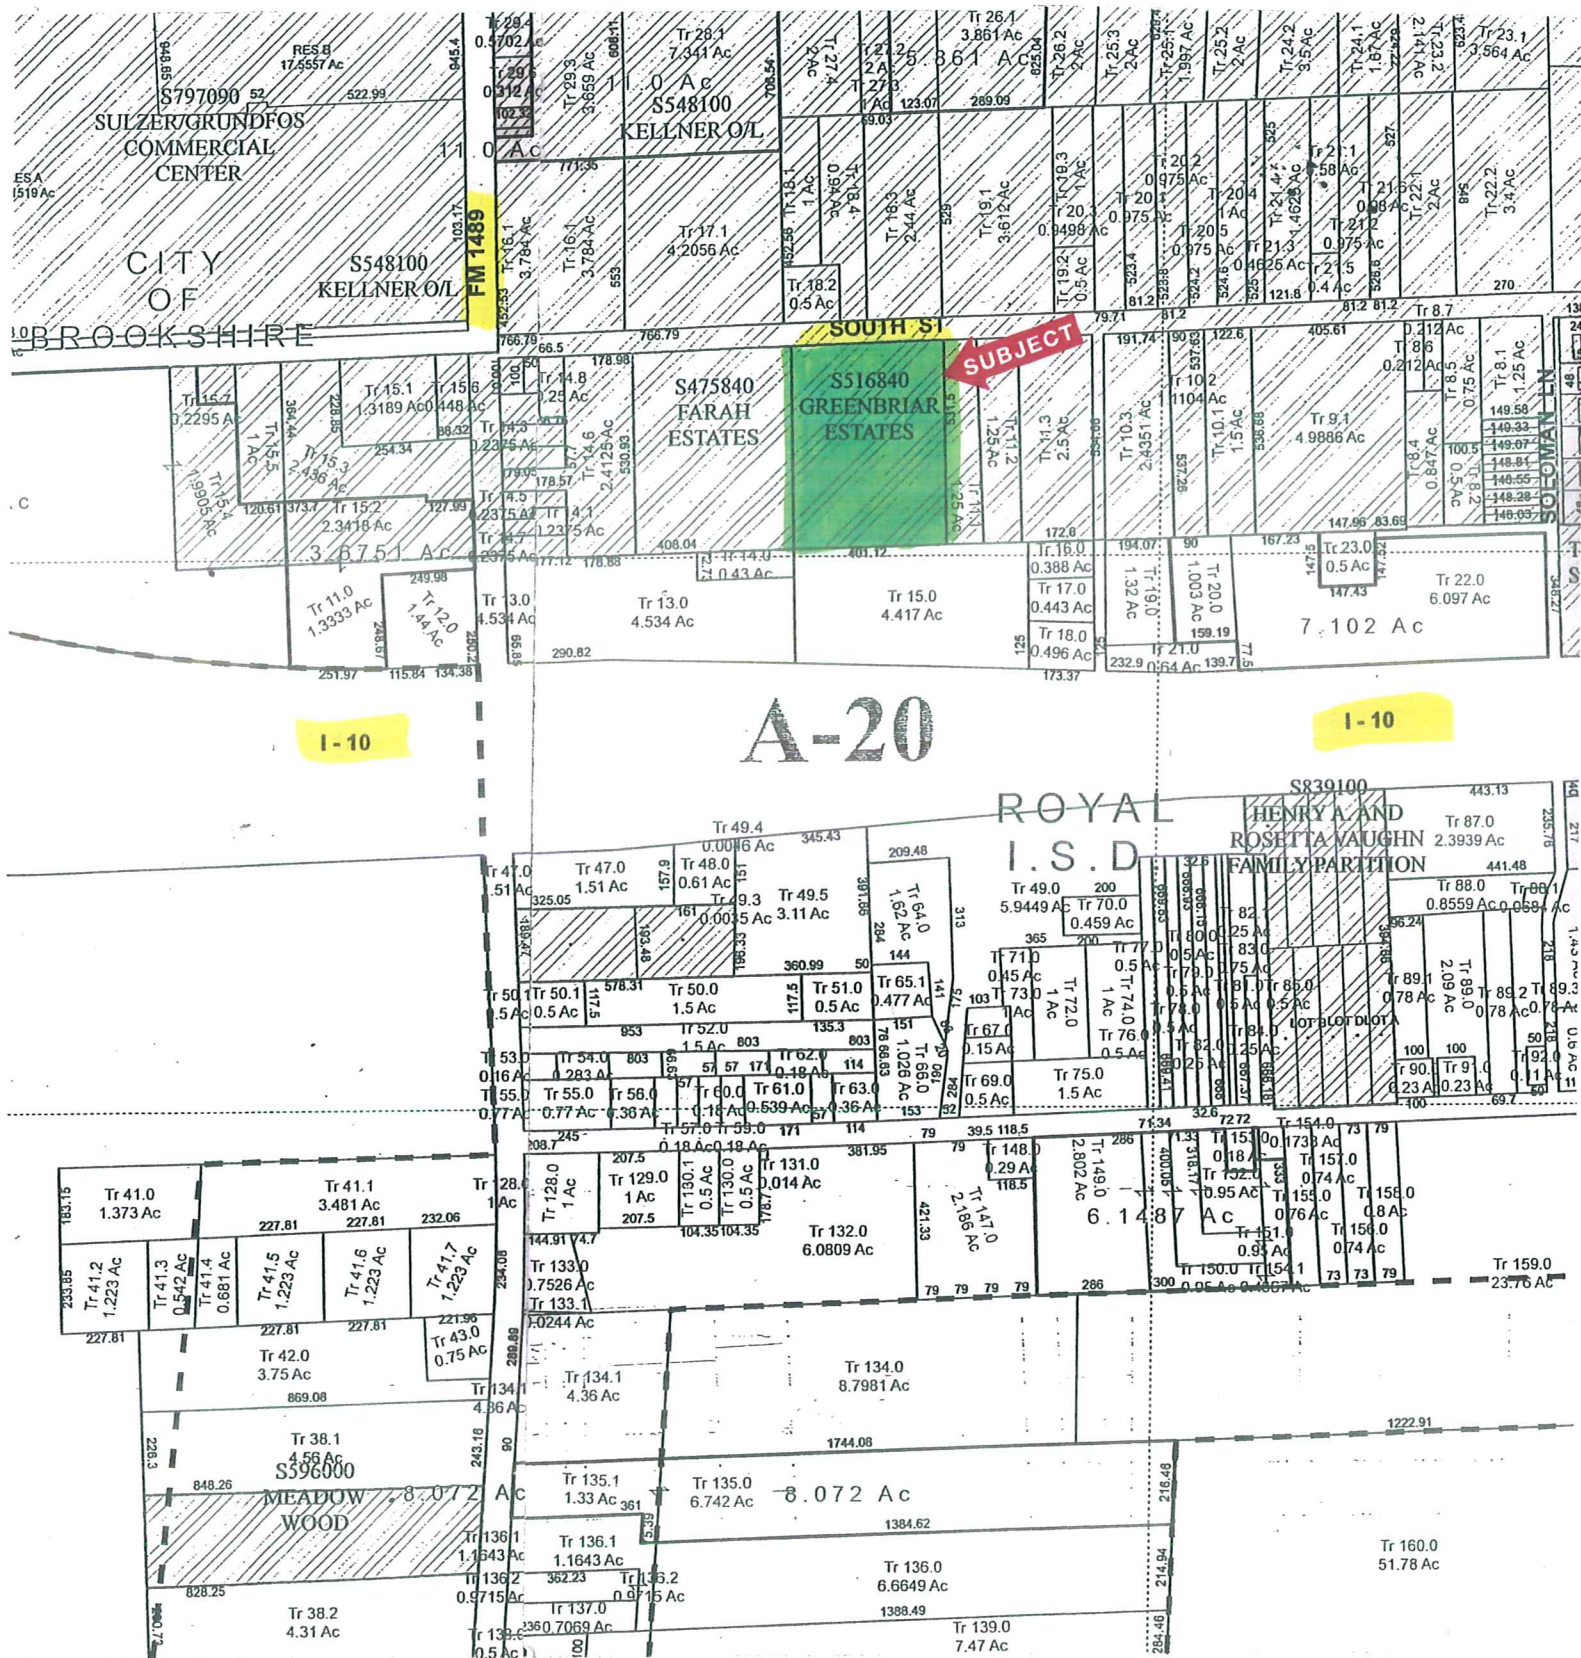


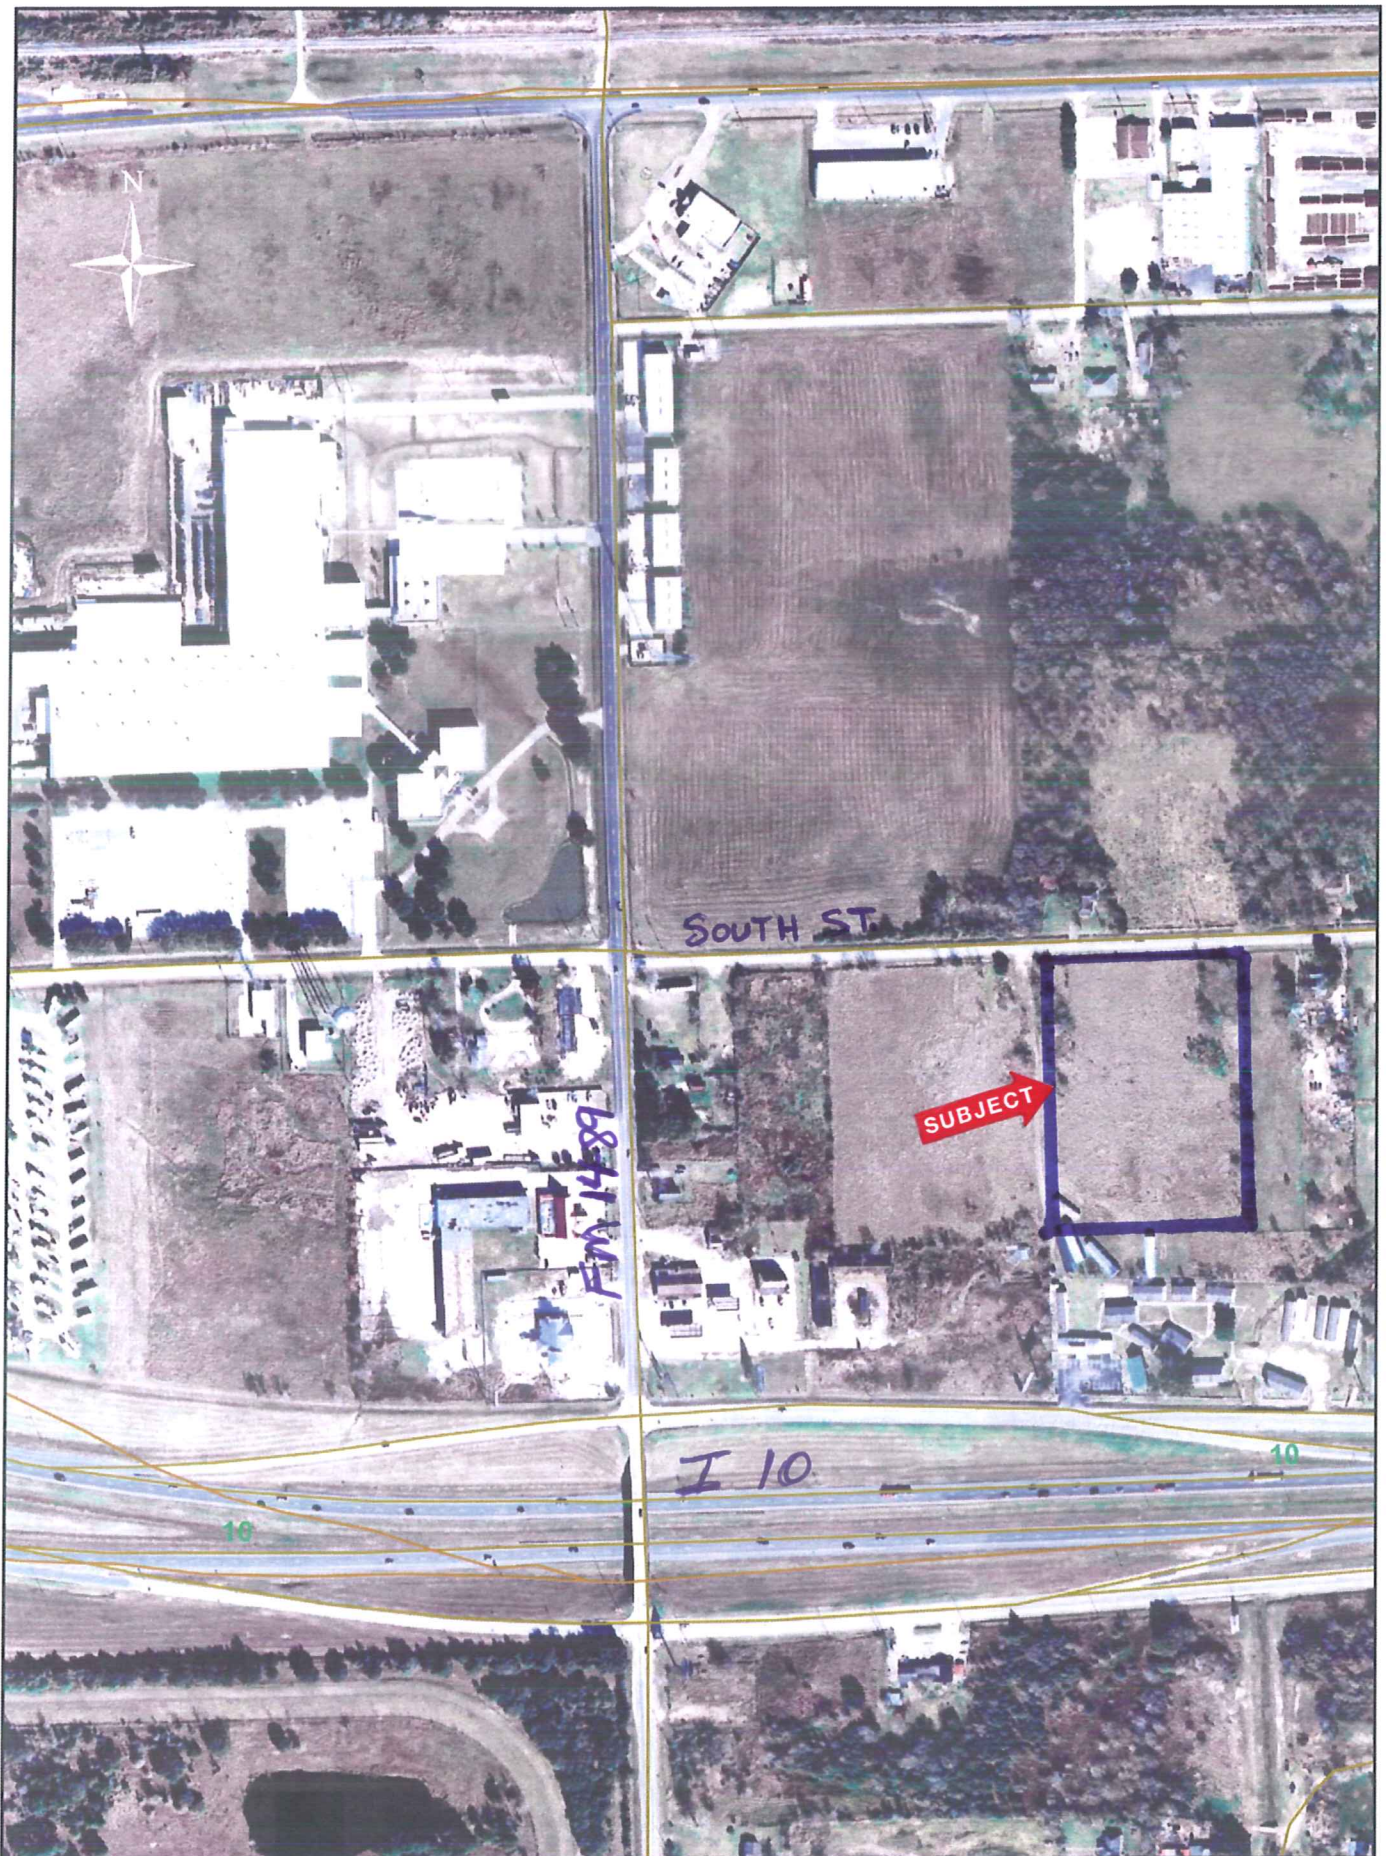

CITY OF BROOKSHIRE

VICINITY MAP

SCALE: NTS

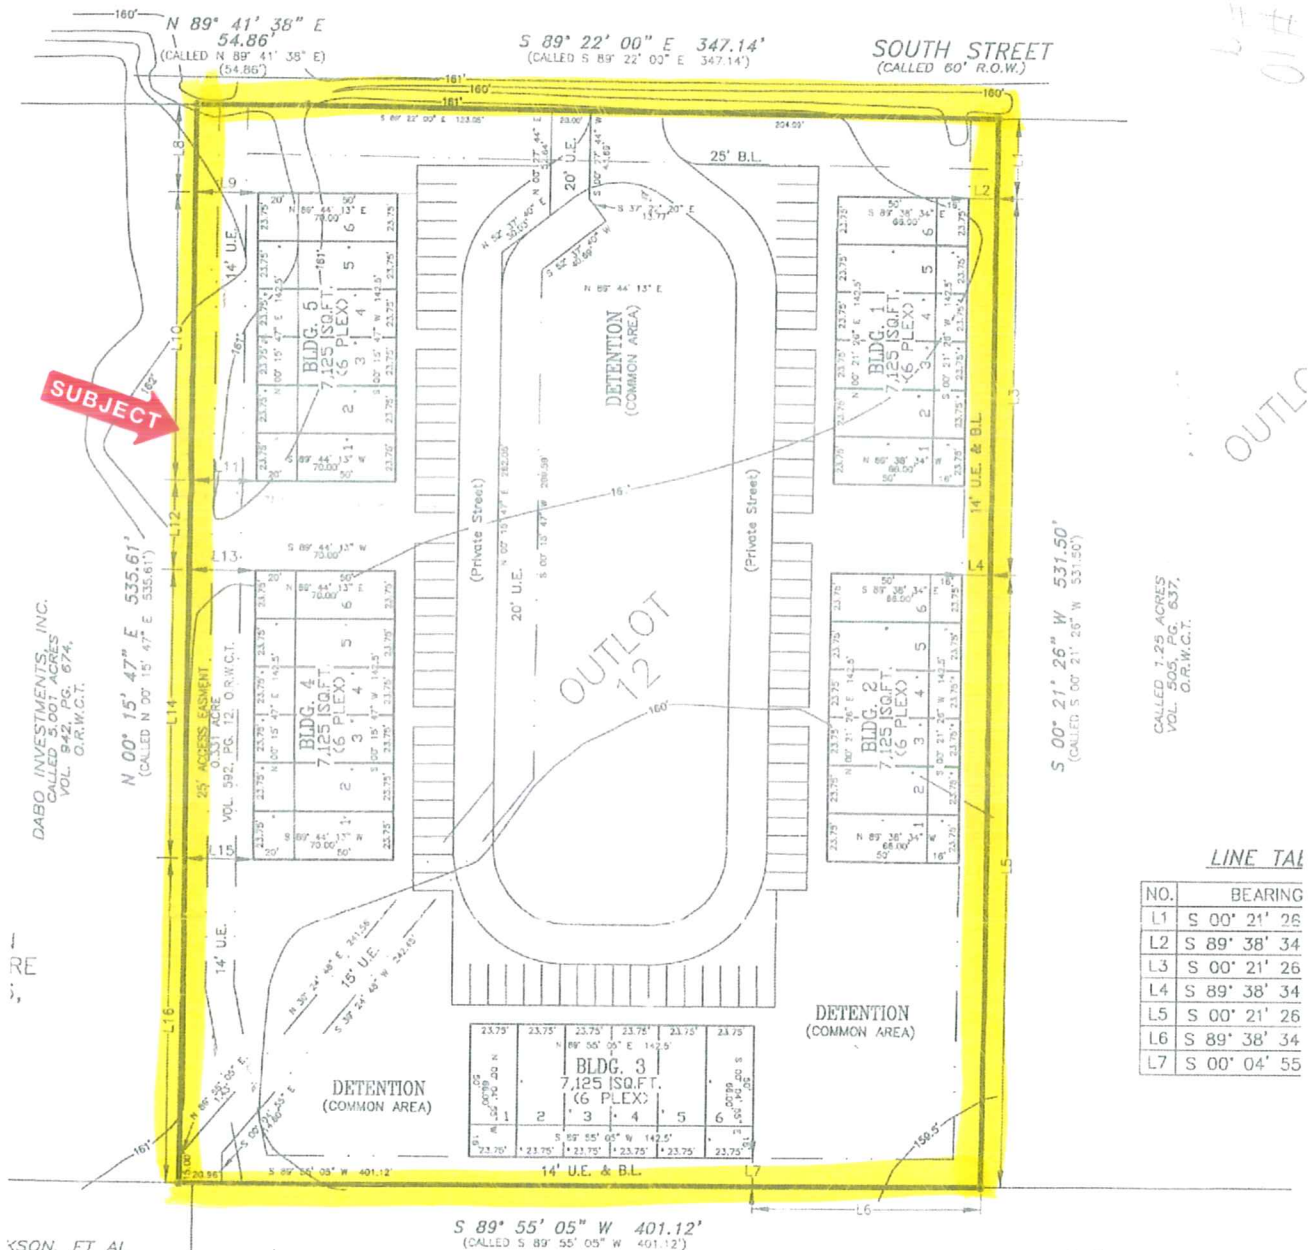

LINE TAIL

NO.	BEARING
L1	S 00° 21' 26"
L2	S 89° 38' 34"
L3	S 00° 21' 26"
L4	S 89° 38' 34"
L5	S 00° 21' 26"
L6	S 89° 38' 34"
L7	S 00° 04' 55"

XSON, ET AL
ACRE
331,

ISES, INC.
15 ACRES
10. 862,
2.T.

S 89° 55' 05" W 401.12'
(CALLED S 89° 55' 05" W 401.12')

NATIONWIDE HOUSING CORPORATION
CALLED 4.417 ACRES
VOL. 392, PG. 001,
O.R.W.C.T.

R 22467
ALLOT 12.1
KELLNER 9/6
4.922AC 1/2 9.923AC.

SWP 100' 100' 100'
DRK WARE

S
GREENBI

5 TOWNHO

30 LOTS - 5

SC

SUBDIVISION NOTES:

1. All townhome lots are 1,662.5 square feet and are 23.75' x 70', which includes the residence and fenced patio. The townhome residence is 1,187.5 square feet.
2. Each townhome multiplex unit consists of 6 individual townhome lots.
3. Brookshire Municipal Water District, its staff and contractors shall have the right to use the private street within this development for access to easements and utilities.