


Map showing Survey of Lot 2, Block B, Nelson Estates Addition to Navarro County, Texas.

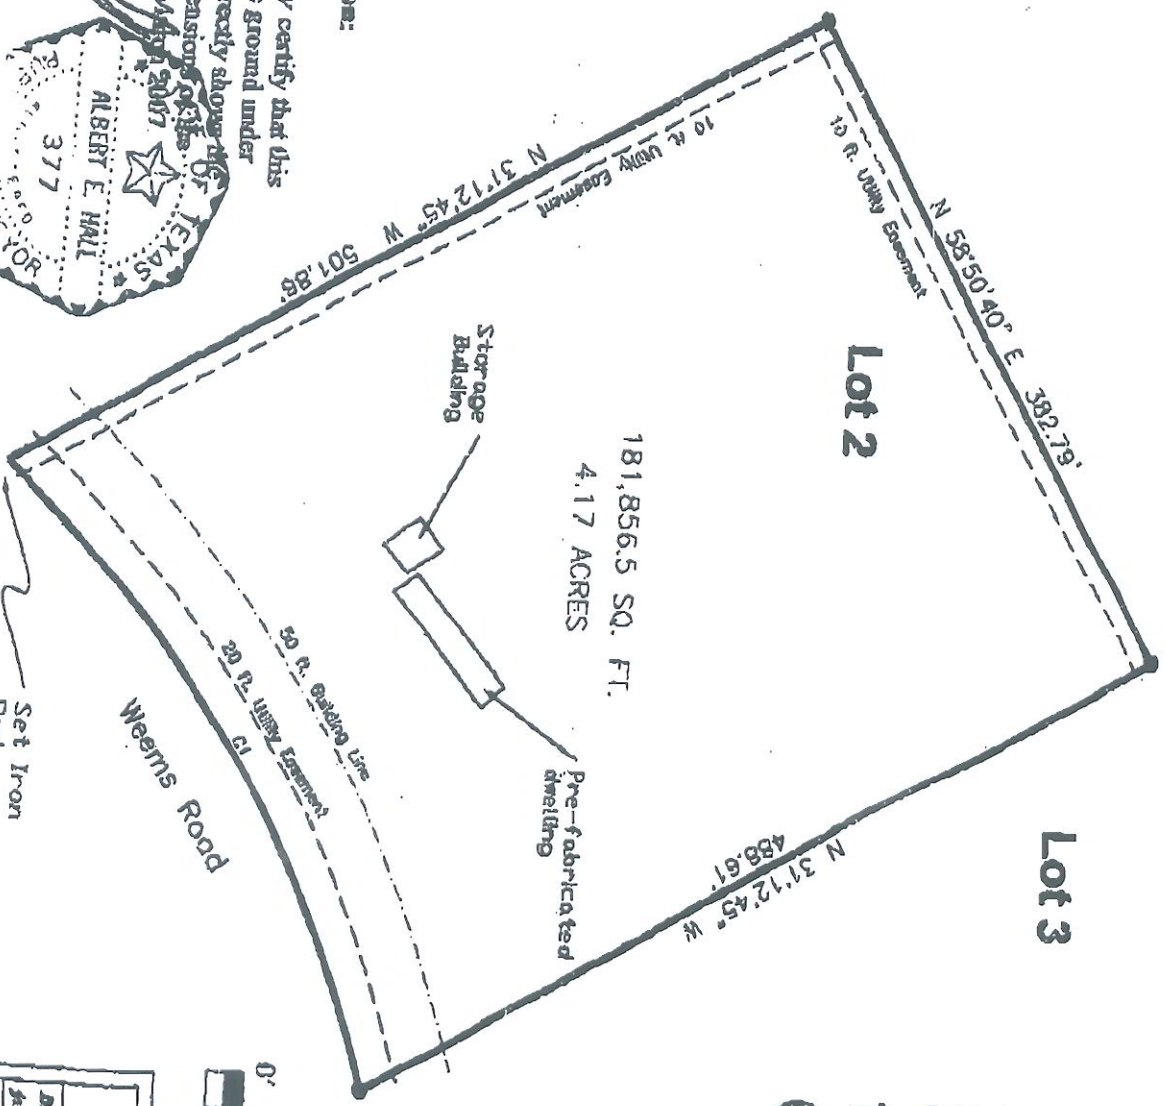

LEGEND

These standard symbols will be found in the drawing.

- Found Iron Rod



J & H Surveying

DRAWN BY	DATE	P. O. Box 770
APPROVED	DATE	Wortham, Texas 76083
SCALE	SHEET	PRODUCT NO.
1" = 100'		7928 SR NCR 8849

Surveyors Certification:

Albert E. Hall, hereby certify that this survey was made on the ground under my supervision and correctly shows the boundary lines and dimensions of the land indicated thereon, March 2007



Albert E. Hall
Registered Professional Land Surveyor

CHINE	PAULS	ARC LENGTH	CHORD LENGTH	CHORD BEARING	DETA AREA
61	625.00'	389.37'	383.00'	S 56°51'43" W	3541.07'

Call 817-264-5310