


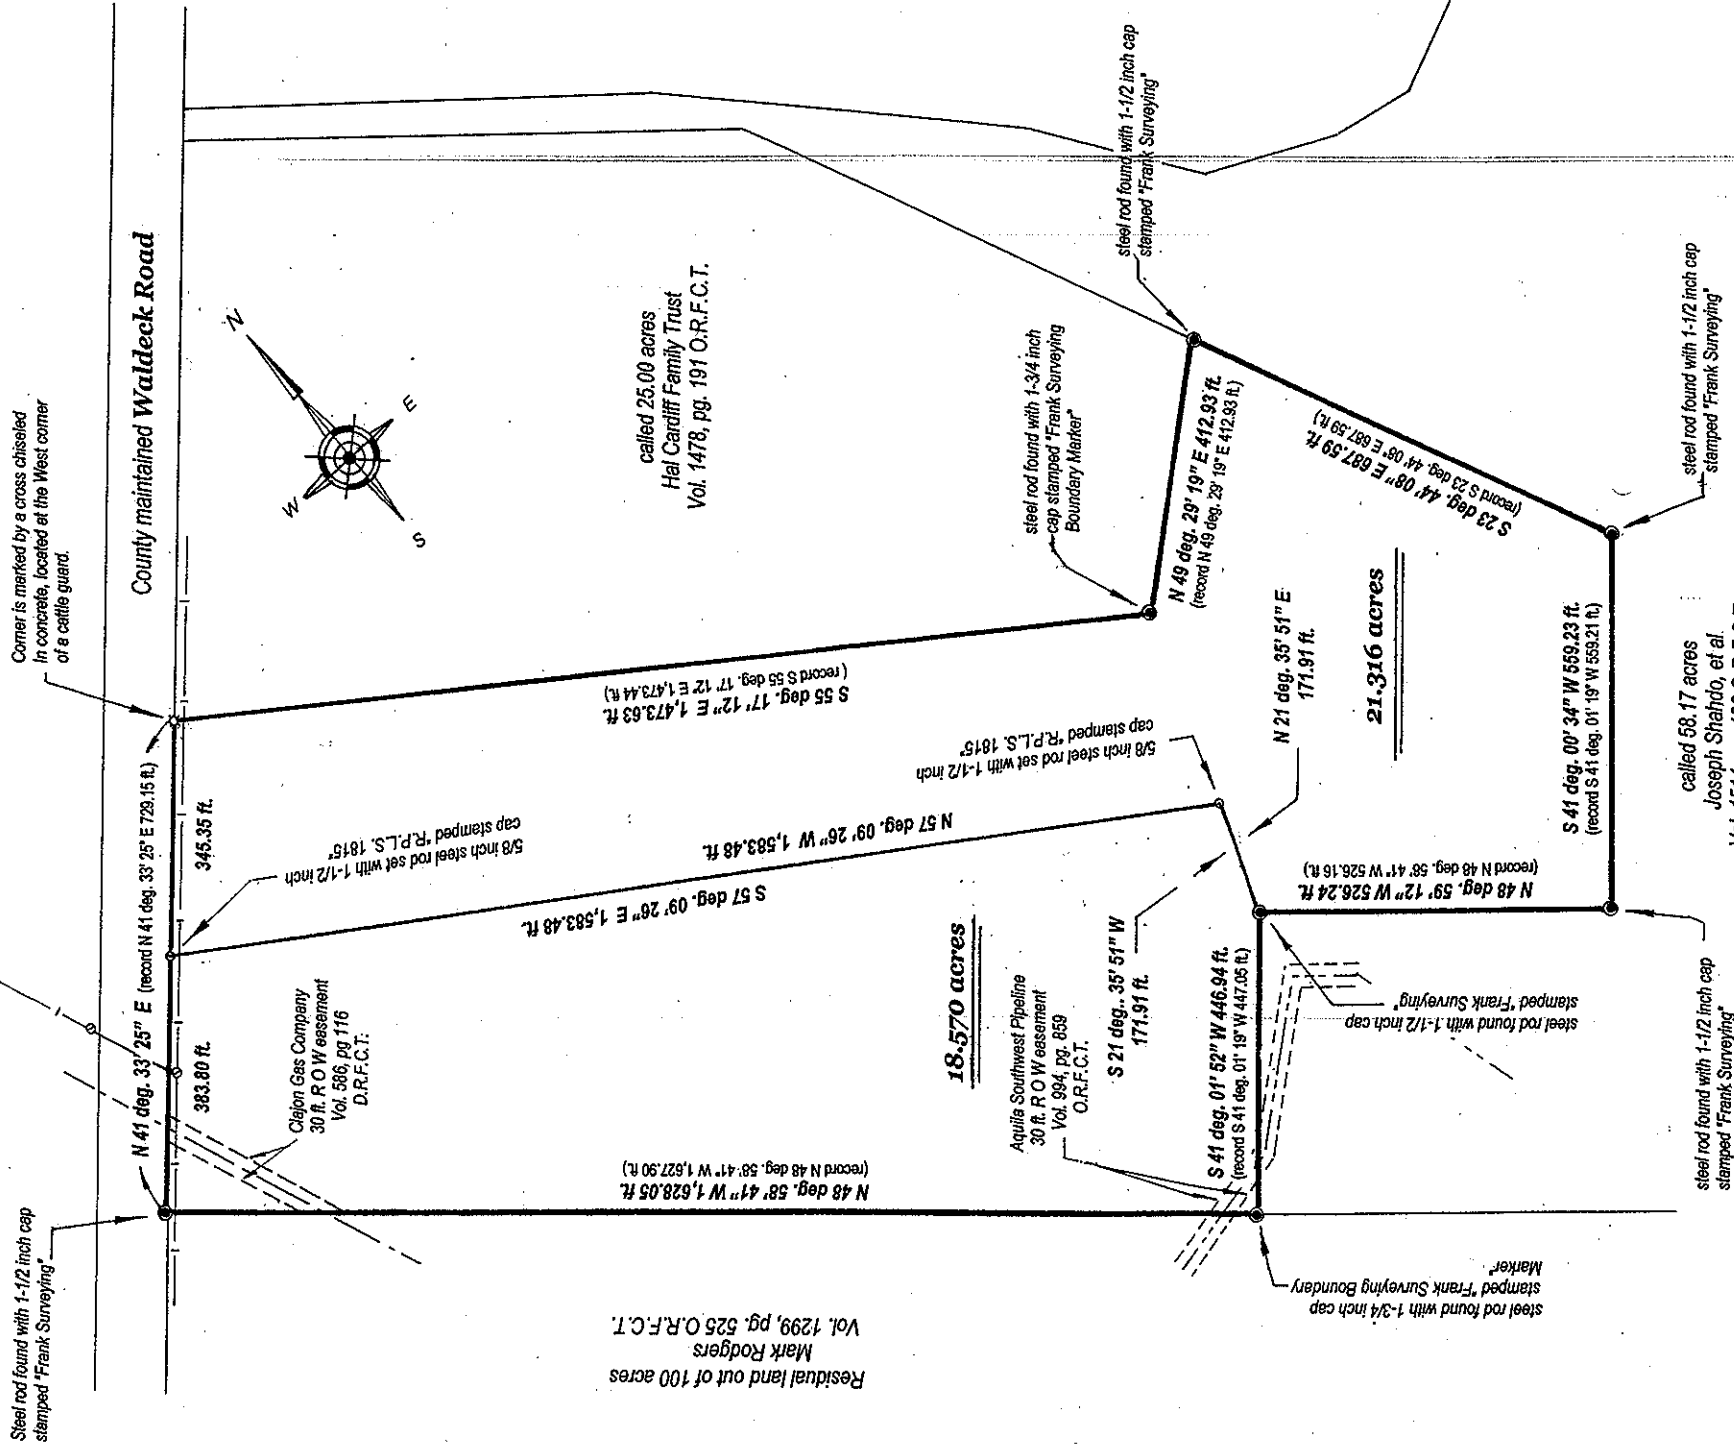

John Vanderworth League Abstract 312

Map key:

- steel rod found w/cap as shown
- * cross chiseled into concrete for corner mark
- 5/8 inch steel rod set w/cap mtd. "R.P.L.S. 1815"
- electric service pole
- Single phase overhead electric service line
- Clajon Gas Co. pipeline
- Aquila Southwest Pipeline
- D.R.F.C.T. denotes Deed Records Fayette County, Tx.
- O.R.F.C.T. denotes Official Records Fayette County, Texas.

Note: The subject 18.570 acre tract, and the subject 21.316 acre tract hereon shown, are a part of 39.88 acres, executed in a Warranty Deed by Floyd Boalright, Jr. and wife Teresa Boalright, to HLF Farms LTD., a Texas limited partnership and Kim Stenadel, dated August 13, 2010, of record in Volume 1532, page 267 - 272 of the Official Records of Fayette County, Texas.

Scale: in feet



Map Exhibit B

SURVEY MAP
FAYETTE COUNTY, TEXAS
JOB NO. 3524
SHEET 1 OF 2