


C-11	55.00'	26.14'	40.01'
C-12	55.00'	26.14'	40.01'
C-13	55.00'	24.15'	45.52'
C-14	55.00'	13.14'	24.19'
C-15	446.65'	145.91'	282.06'
C-16	25.00'	25.00'	39.27'
C-17	344.81'	135.70'	258.55'
C-18	25.00'	12.01'	22.39'
C-19	55.00'	10.87'	21.46'
C-20	55.00'	53.81'	85.19'
C-21	55.00'	32.18'	68.20'
C-22	55.00'	39.72'	68.79'
C-23	55.00'	19.60'	37.66'
C-24	25.00'	12.01'	22.39'
C-25	394.81'	51.56'	102.55'
C-26	394.81'	93.79'	133.50'
C-27	25.00'	25.00'	39.27'
C-28	684.31'	23.30'	37.51'
C-29	684.31'	33.88'	67.71'
C-30	575.00'	72.18'	83.37'
C-31	575.00'	31.84'	143.60'
C-32	575.00'	51.84'	63.61'
C-33	564.72'	113.33'	17.29'
C-34	564.72'	27.96'	223.70'
C-35	25.00'	24.78'	17.29'
C-36	25.00'	81.64'	55.07'
C-37	1054.40'	40.40'	39.05'
C-38	1054.40'	80.76'	162.95'
C-39	25.00'	11.56'	21.66'
C-40	55.00'	18.01'	34.80'
C-41	55.00'	34.97'	62.29'
C-42	55.00'	36.40'	62.29'
C-43	55.00'	47.57'	64.31'
C-44	55.00'	25.39'	23.18'
C-45	25.00'	12.50'	23.18'
C-46	1004.40'	35.12'	70.21'
C-47	1004.40'	79.22'	158.10'
C-48	25.00'	25.22'	39.49'
C-49	1764.37'	43.75'	87.48'
C-50	1764.37'	83.24'	166.56'
C-51	1764.37'	100.63'	201.04'
C-52	1638.11'	24.31'	48.61'

MATCH LINE SEE SHEET 2


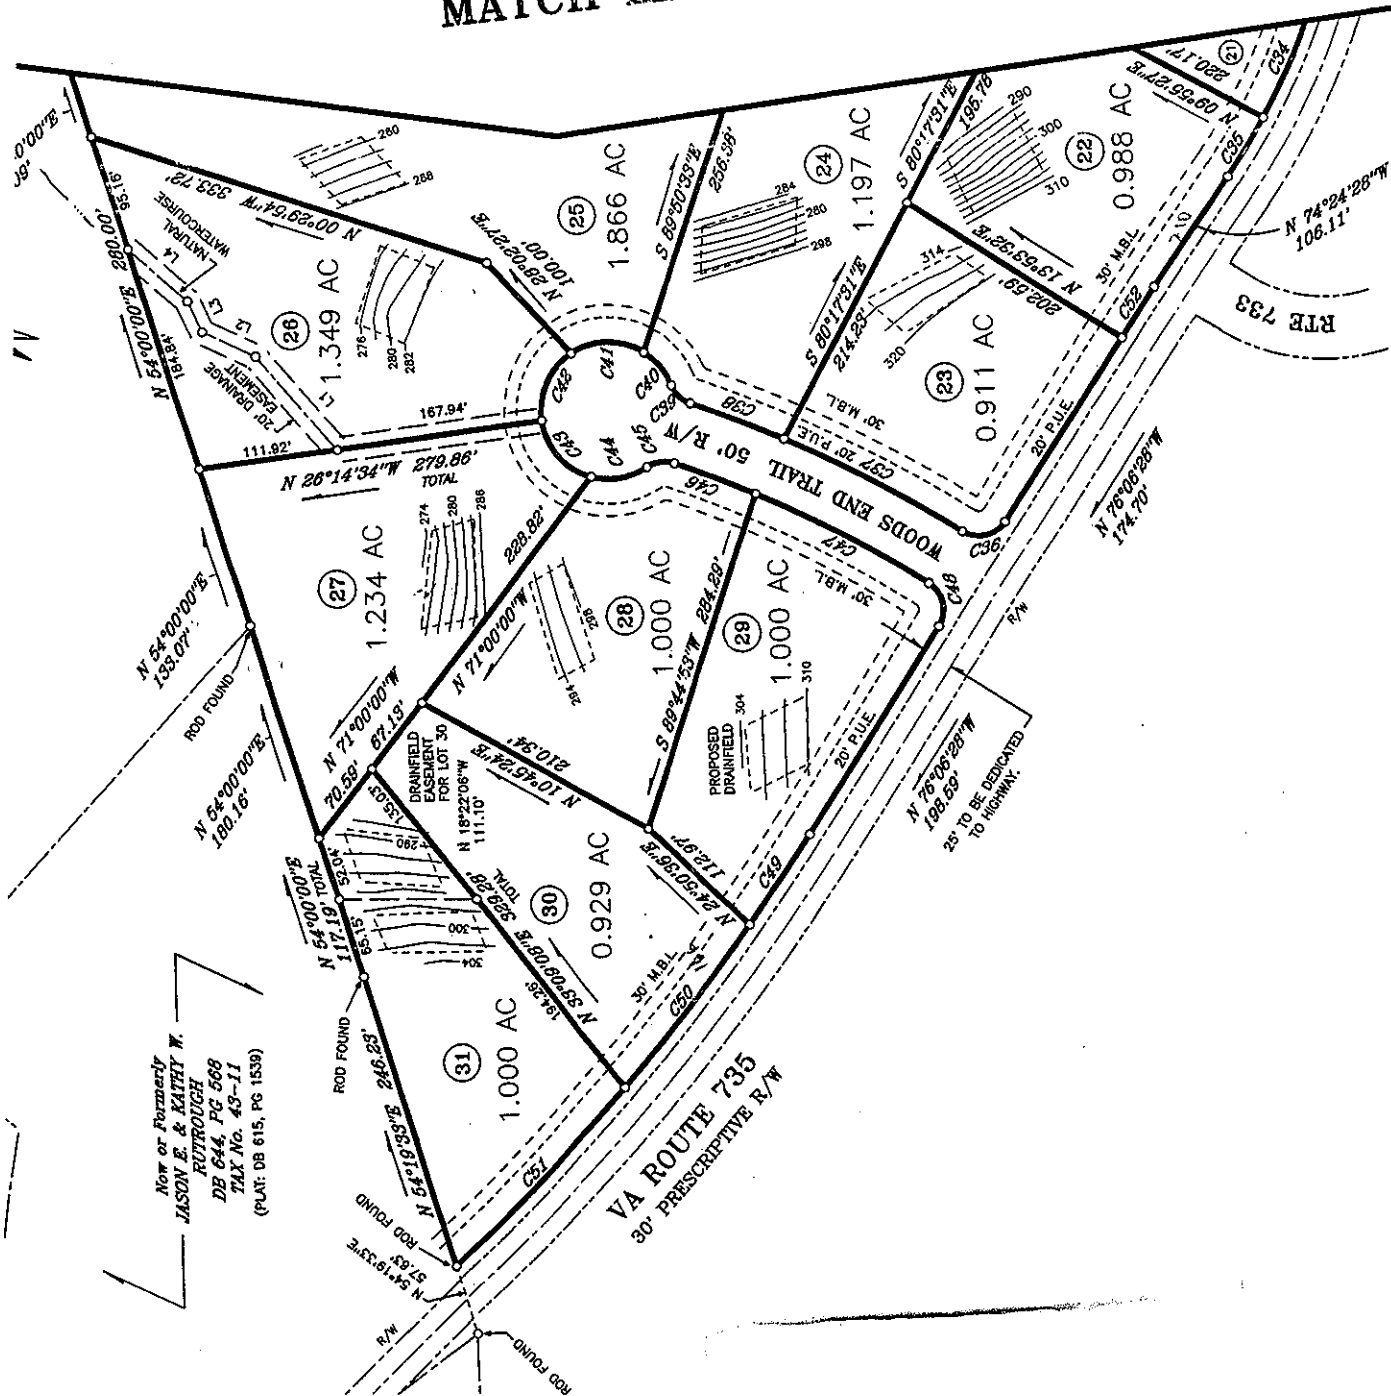


CA

BLACKWA.
1977 A.M.T.

COURTESY


CORNERSTONE LAND SURVEYING, INC.
250 SOUTH MAIN STREET
P. O. BOX 779
ROCKY MOUNT, VIRGINIA 24151
640-489-3590

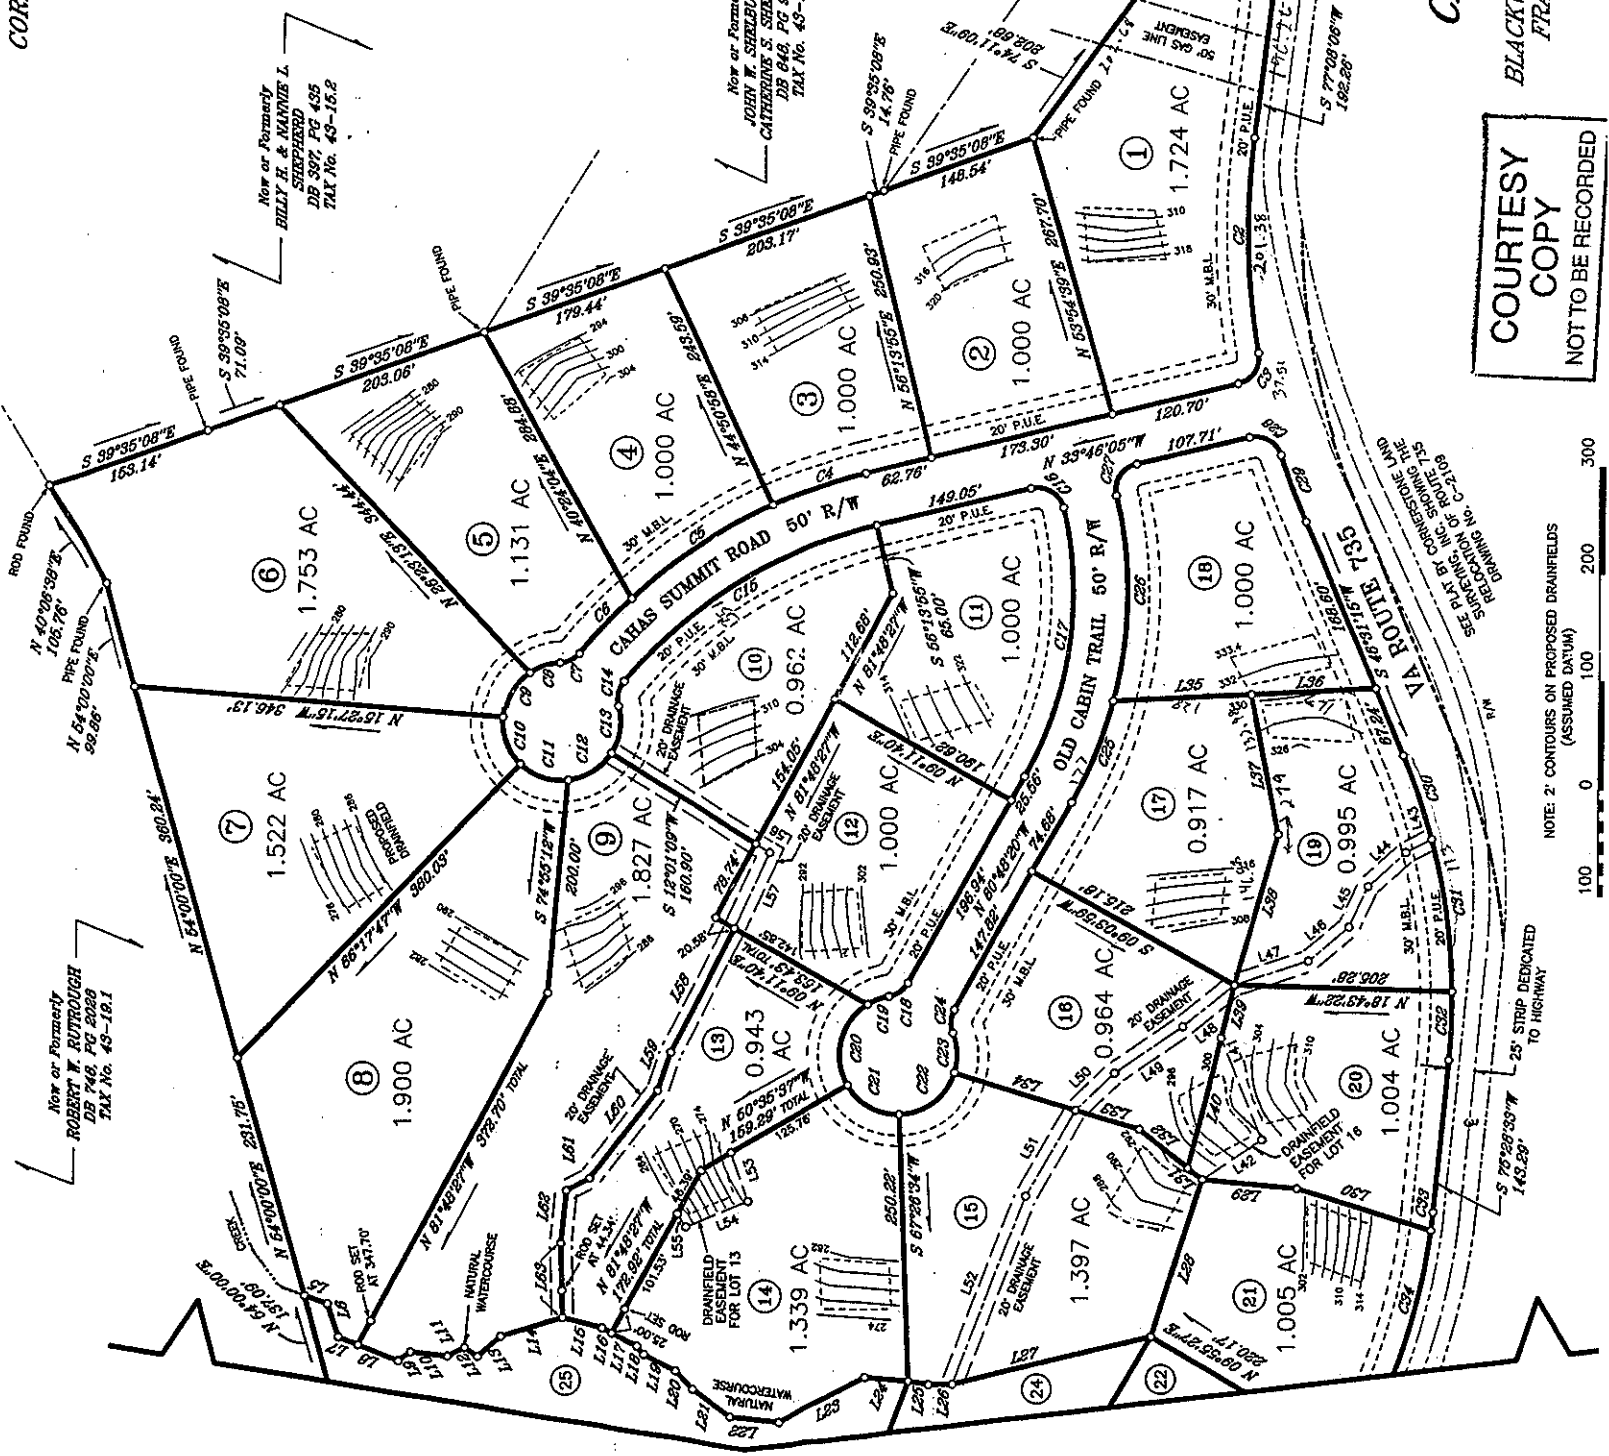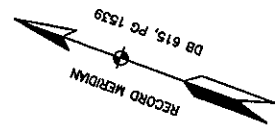

CAHAS RETREAT
LOCATED IN
BLACKWATER MAGISTERIAL DISTRICT
FRANKLIN COUNTY, VIRGINIA
MARCH 21, 2006
SCALE 1" = 100'

COURTESY
COPY
NOT TO BE RECORDED

NOTE: 2' CONTOURS ON PROPOSED DRAINFIELDS
(ASSUMED DATUM)

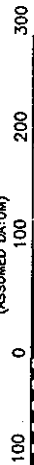

MATCH LINE SEE SHEET 3